



PROPOSED DETACHED GARAGE

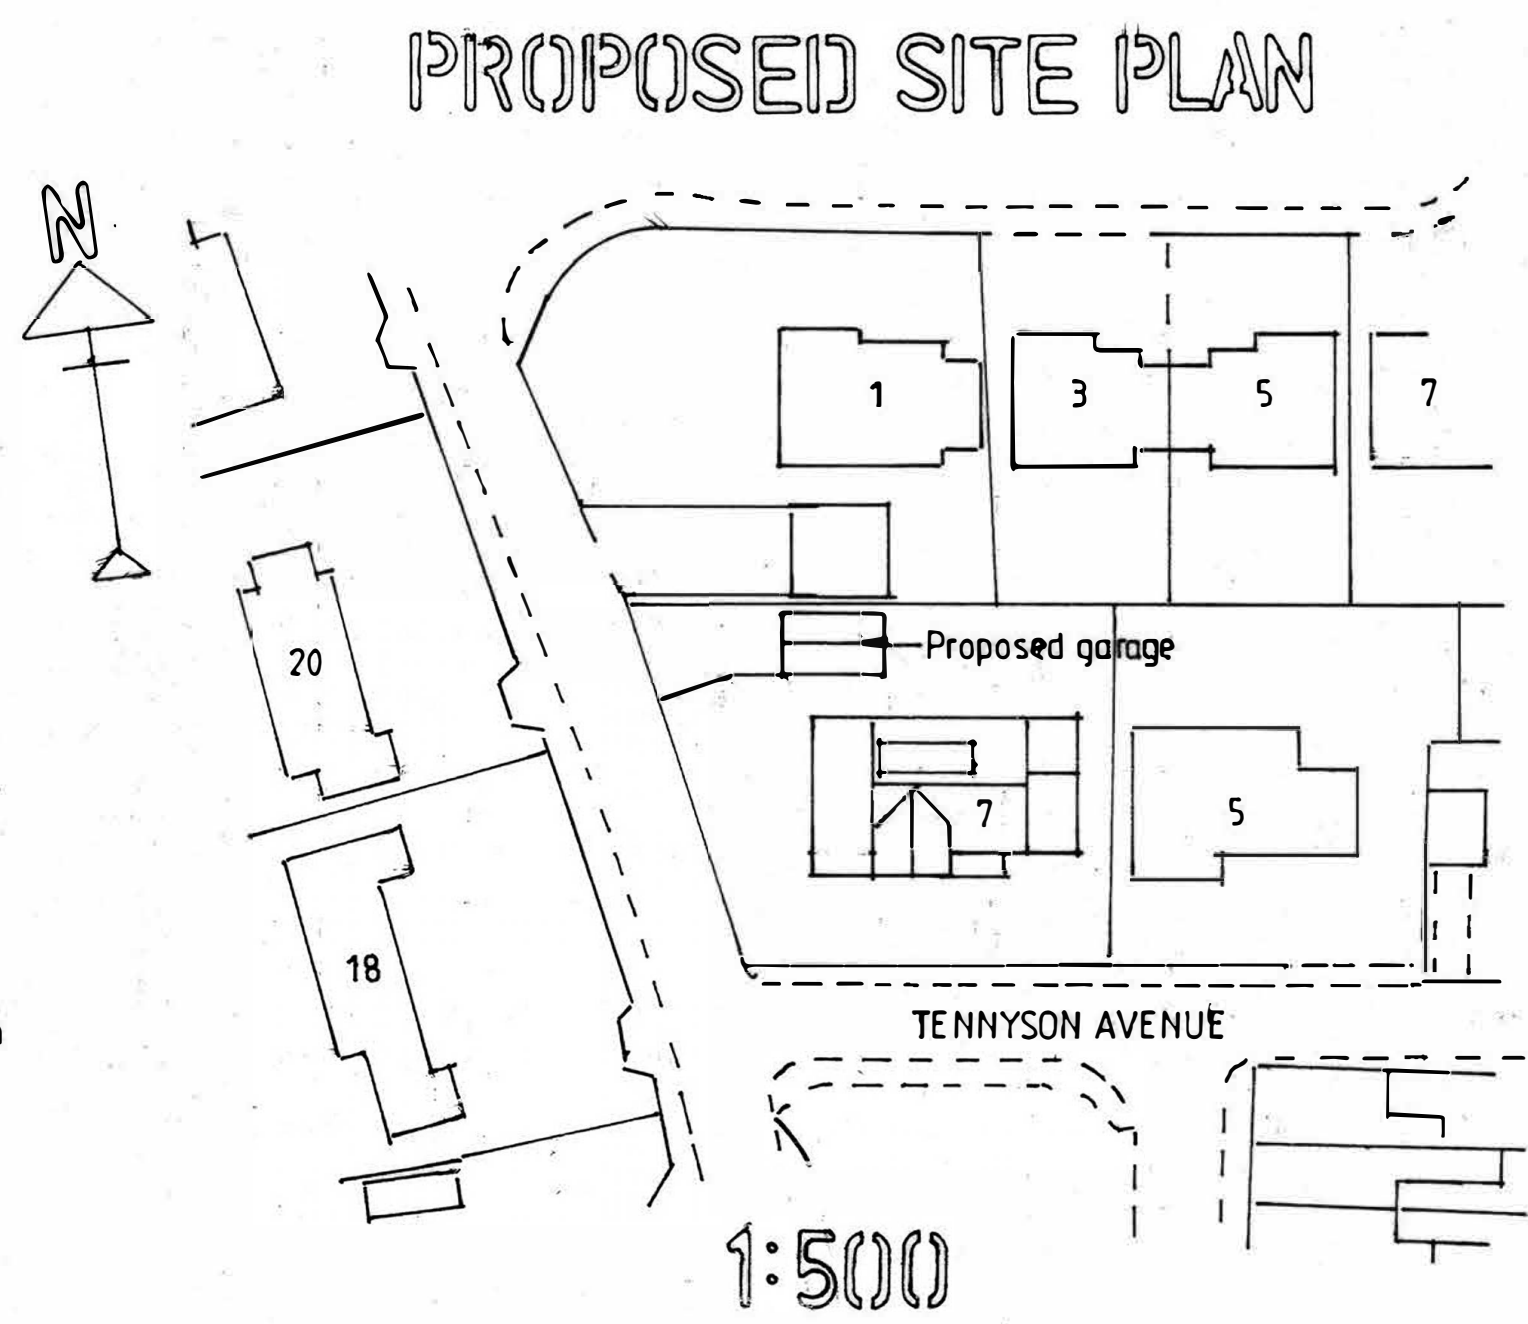

PROPOSED DETACHED GARAGE	
FOR	MR T REYNOLDS
AT	7 TENNYSON AVENUE READ BB12 7RN
 ADRIAN HUGHES ARCHITECTURAL SERVICES	
SCALE 1:50 1:500	DRAWING NO.
DATE FEB 2021	1/40/2021