

NOTES:




1 EXISTING NORTH WEST
1 : 100



4 3D View 1



2 EXISTING NORTH EAST
1 : 100

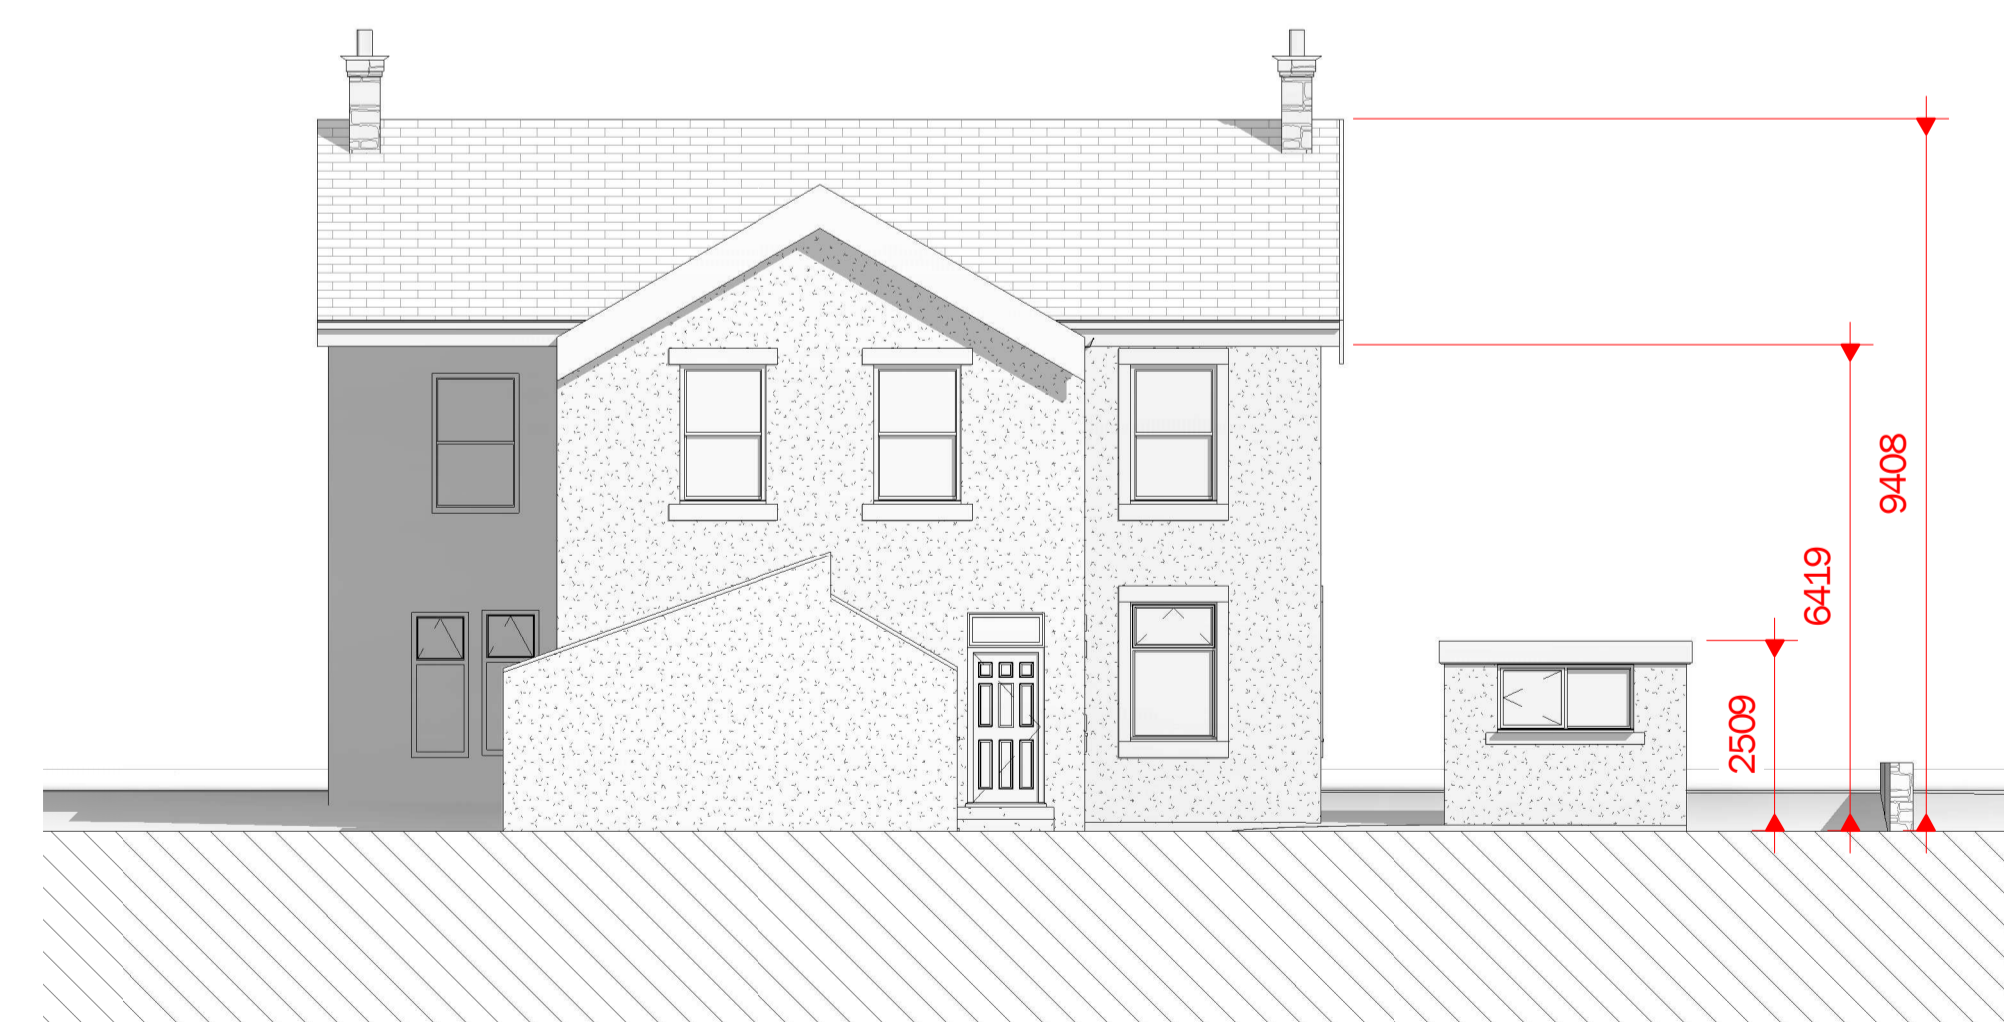

3 EXISTING SOUTH EAST
1 : 100

No.	Description	Date

CLIENT:

G.CHEW

PROJECT:

2 GREEN FERN
WEST BRADFORD Rd.
WADDINGTON
BB7 3JE

SHEET:

**EXISTING
ELEVATIONS**

Project number

PHA/581

Date

25-02-2021

Drawn by

SW

Checked by

PH

A2.1

Scale

1 : 100

Sheet size

A1