



NOTES:



1 PROPOSED NORTH WEST  
1 : 100

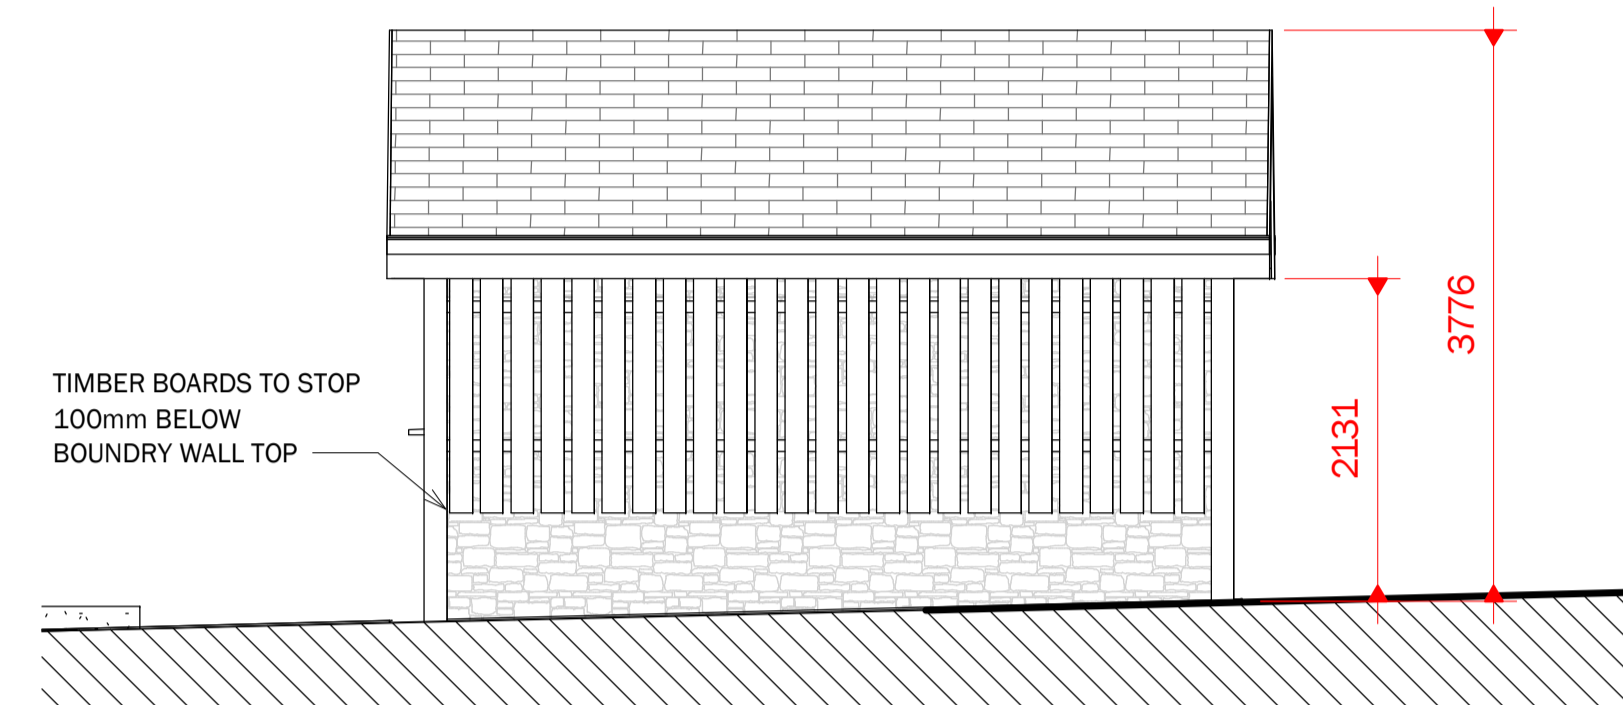

4 GARAGE NORTH EAST  
1 : 50

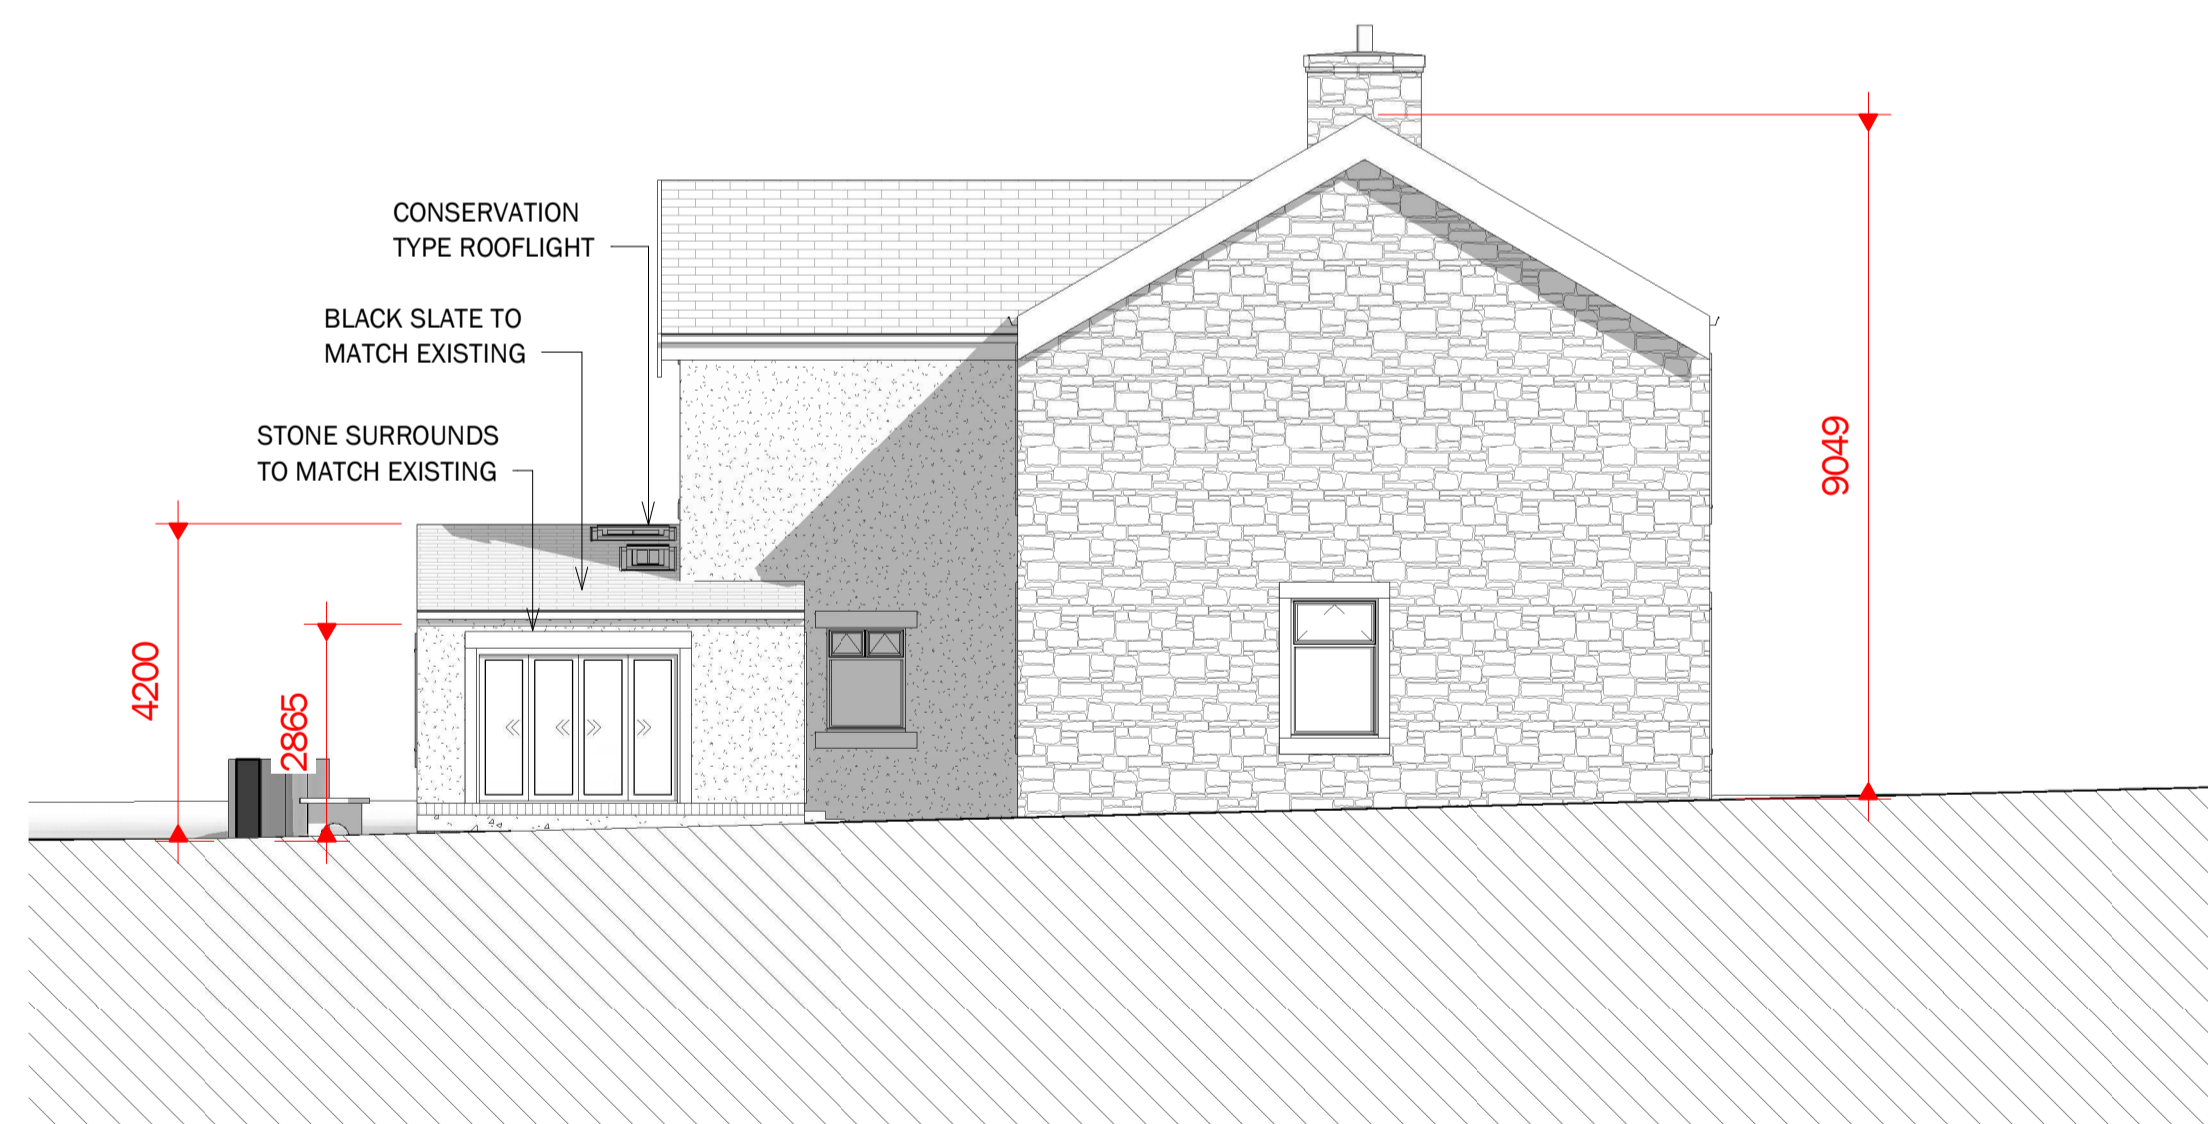

2 PROPOSED NORTH EAST  
1 : 100



3 PROPOSED SOUTH EAST  
1 : 100

| No. | Description | Date |
|-----|-------------|------|
|     |             |      |
|     |             |      |
CLIENT:  
**G.CHEW**

PROJECT:  
**2 GREEN FERN  
WEST BRADFORD Rd.  
WADDINGTON  
BB7 3JE**

SHEET:  
**PROPOSED  
ELEVATIONS**

Project number PHA/581

Date 08-03-2021

Drawn by SW

Checked by PH

**A2.2**

Scale As indicated

Sheet size A1