





Scale 1:50


Notes:

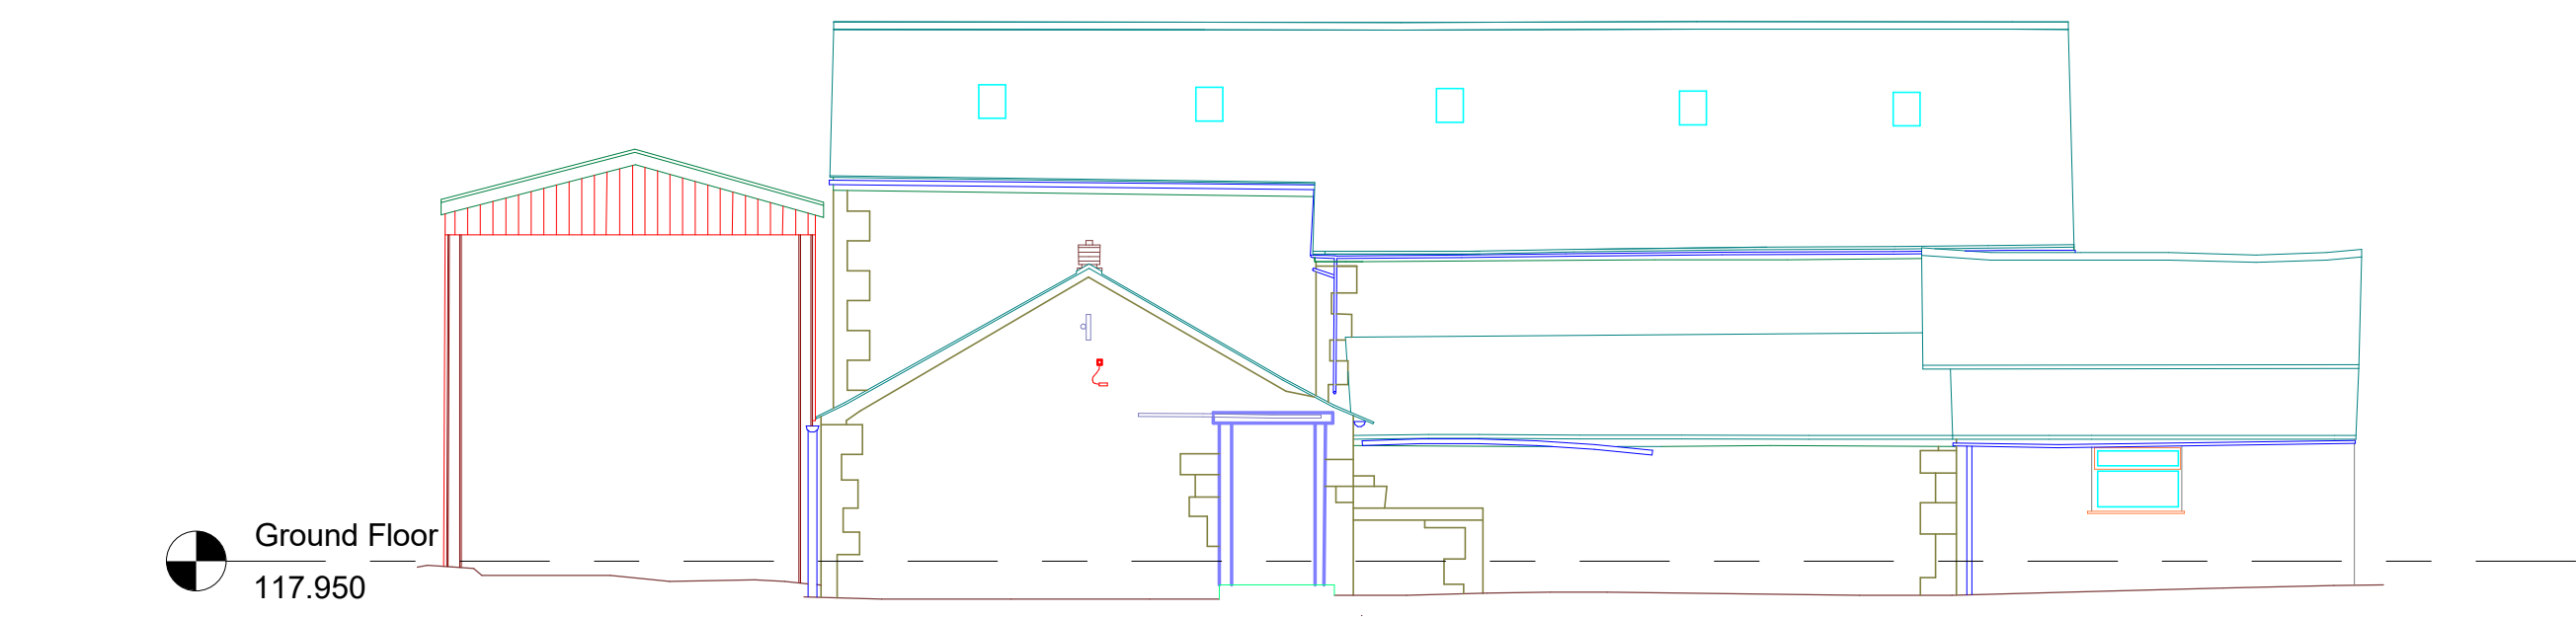


1 NE Elevation
1 : 100

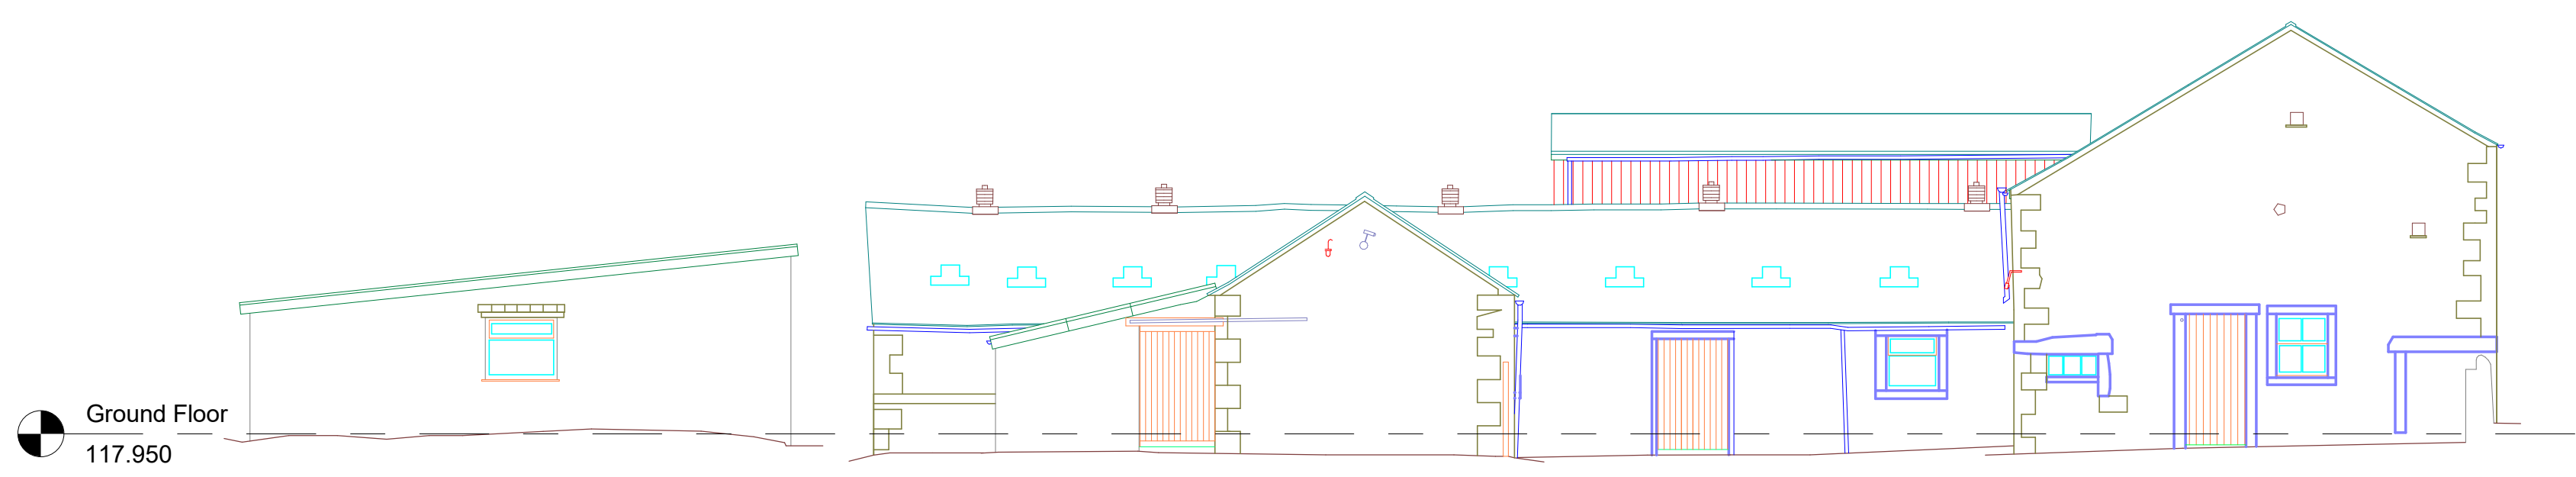


2 NW Elevation
1 : 100

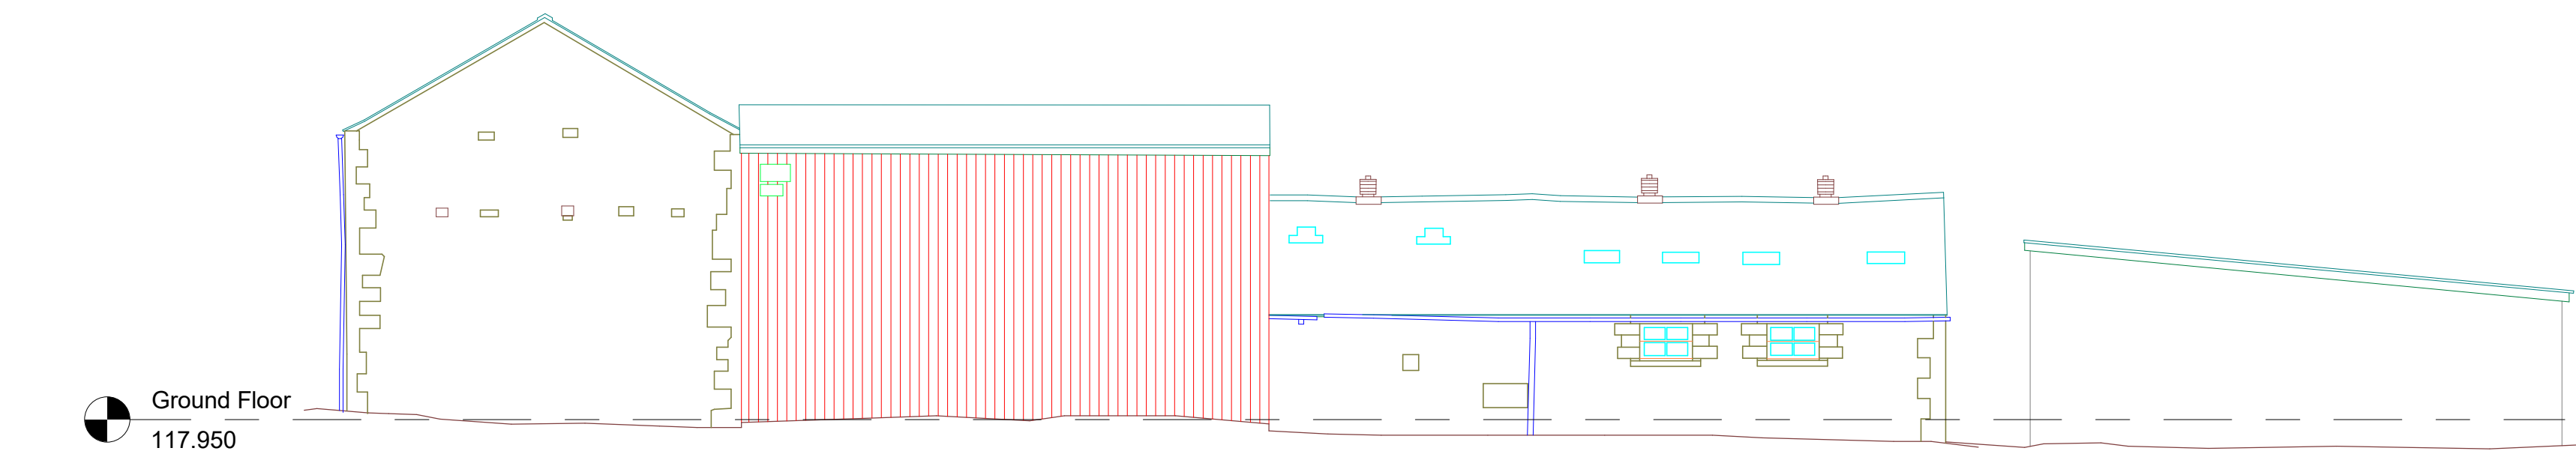


3 SE Elevation
1 : 100

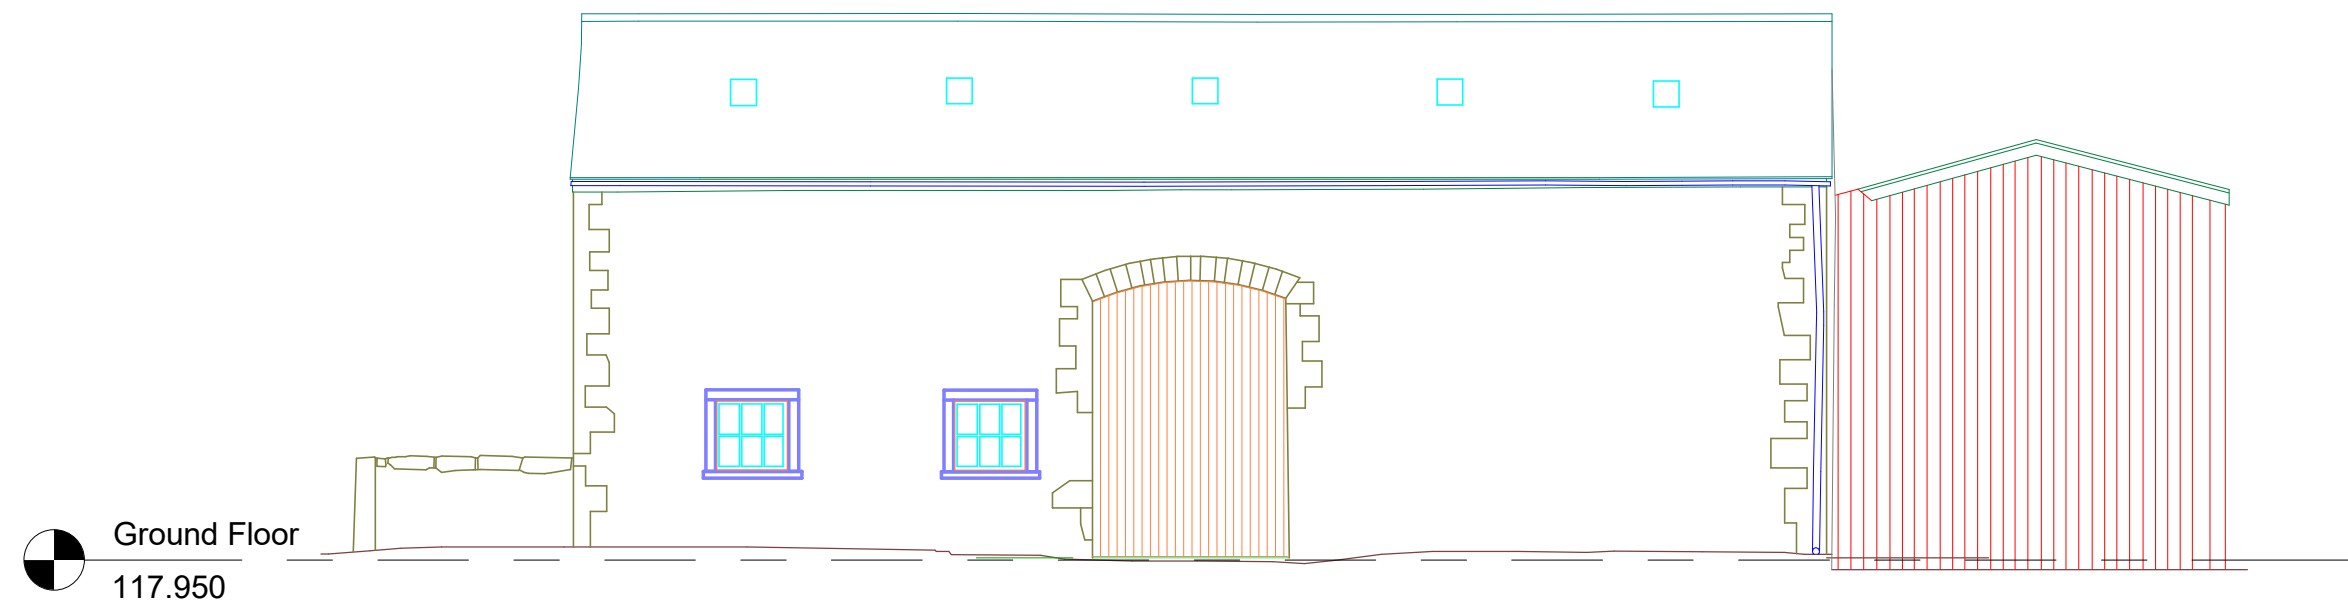


4 SW Elevation
1 : 100

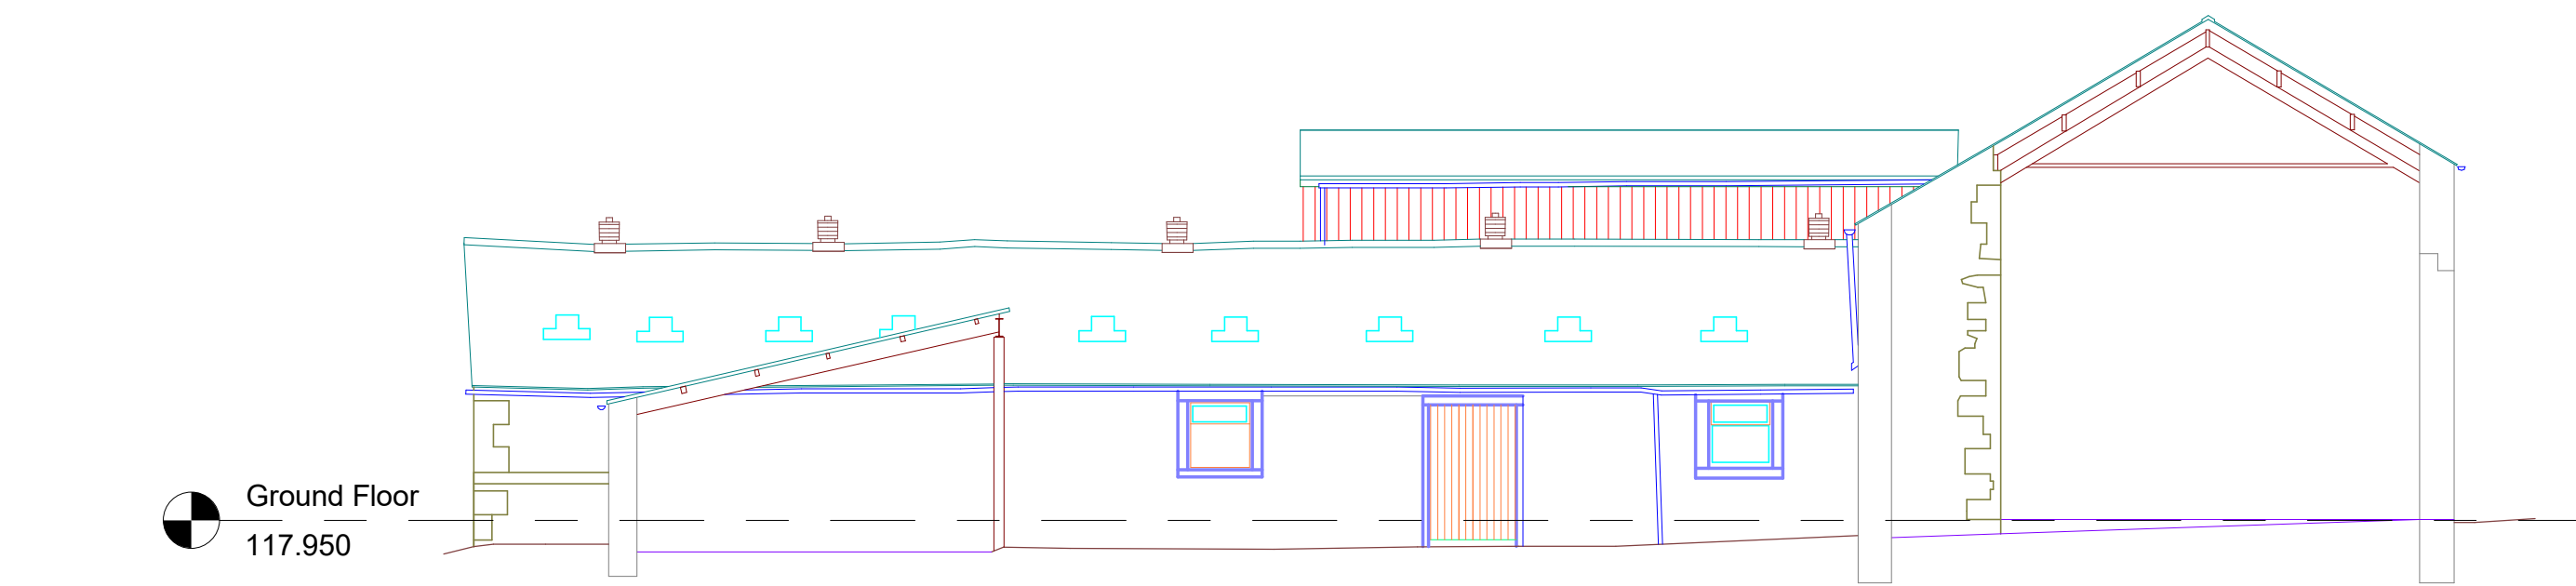


5 Section 1
1 : 100

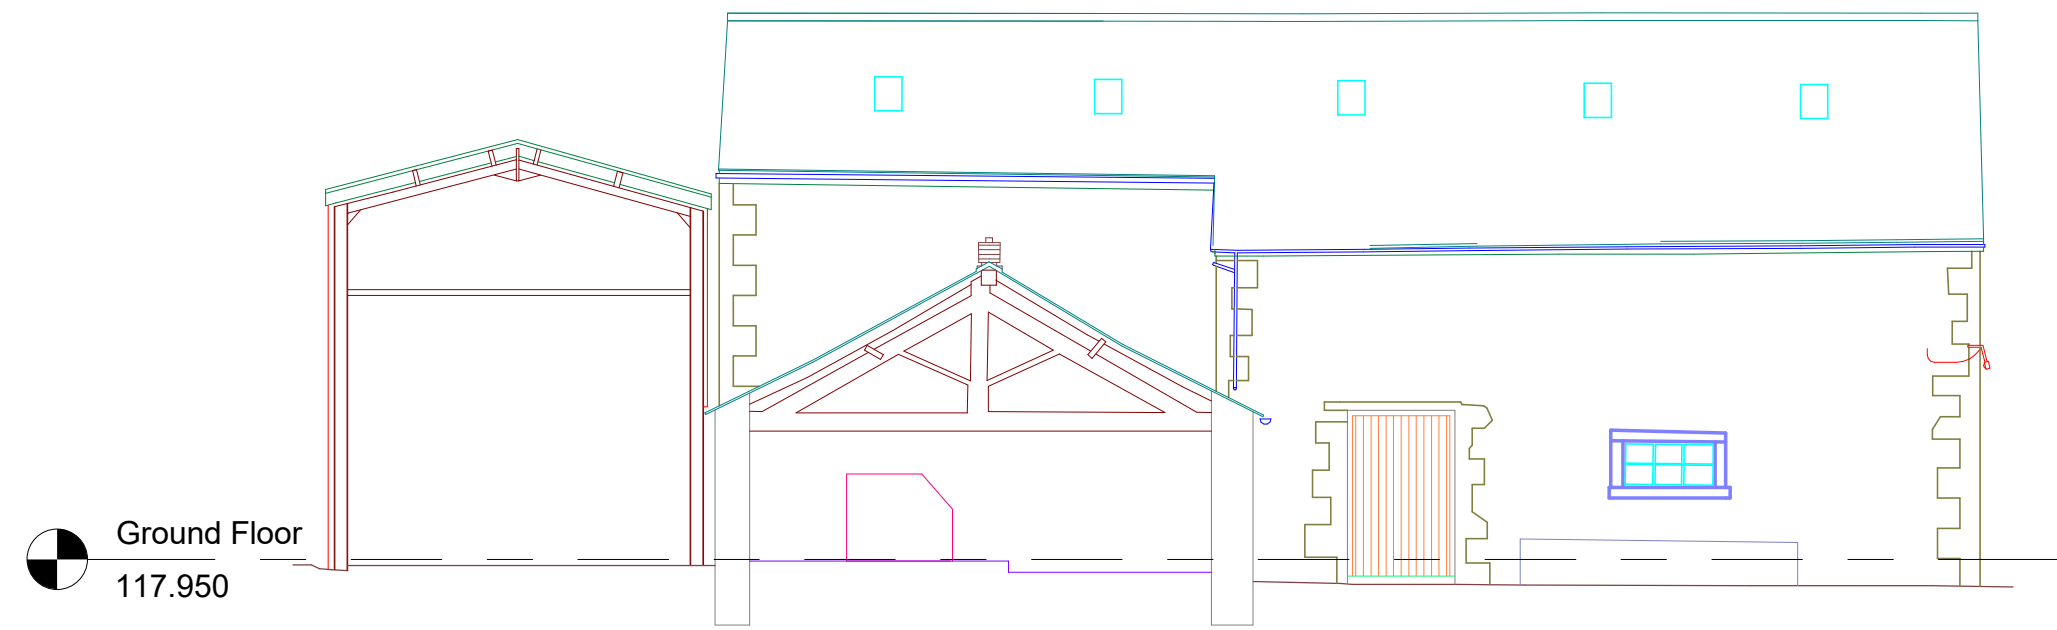


6 Section 2
1 : 100

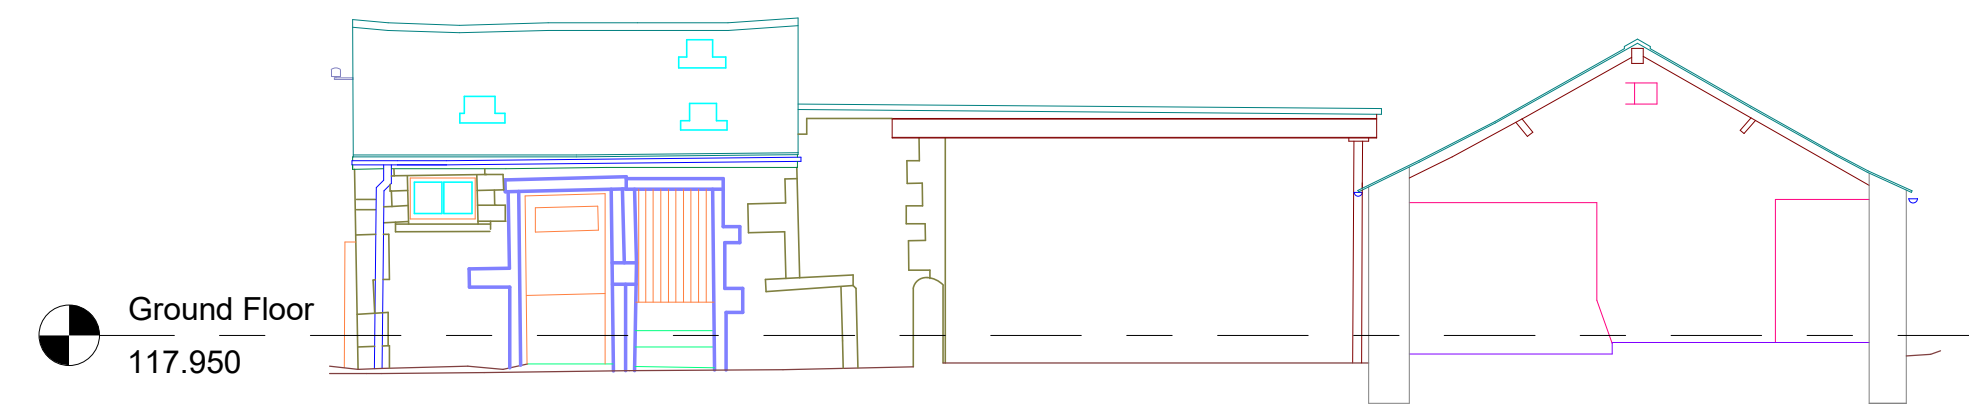


7 Section 3
1 : 100

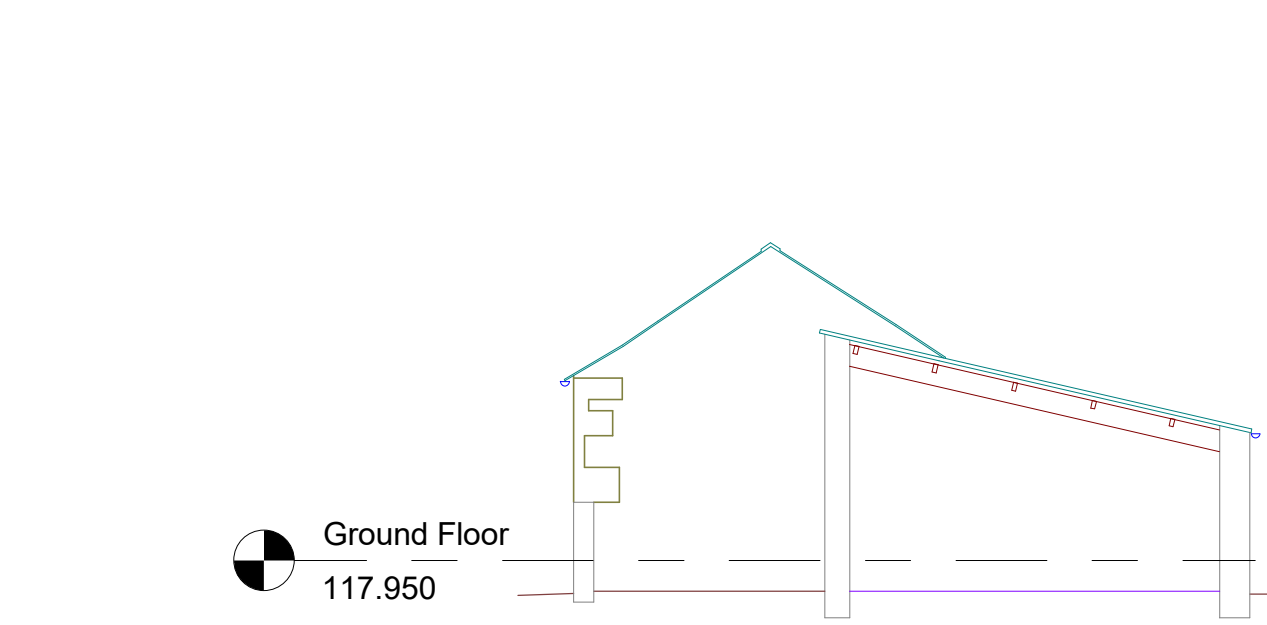


8 Section 4
1 : 100

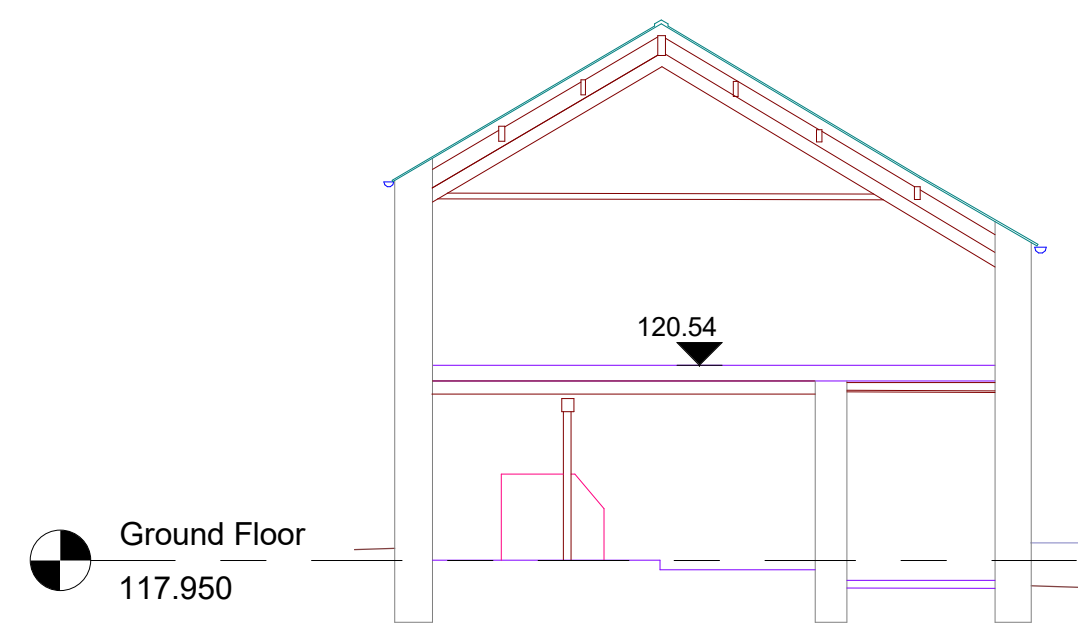


9 Section 5
1 : 100

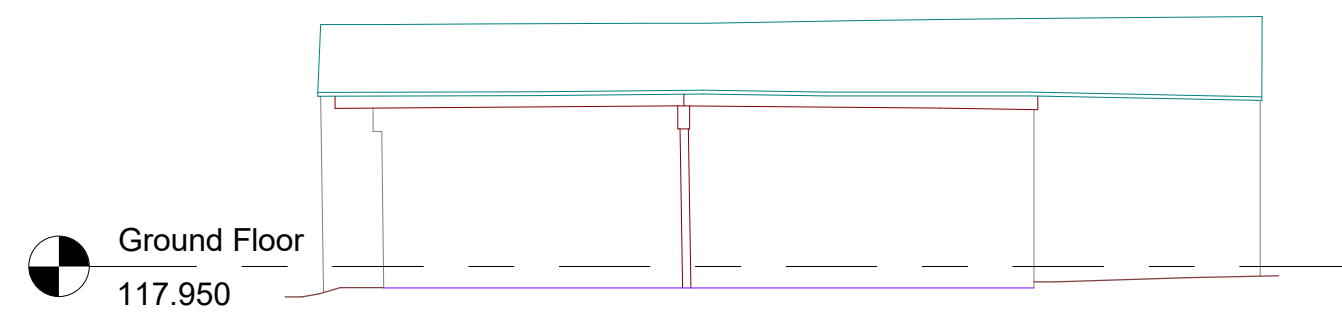

10 Garage Rear
1 : 100

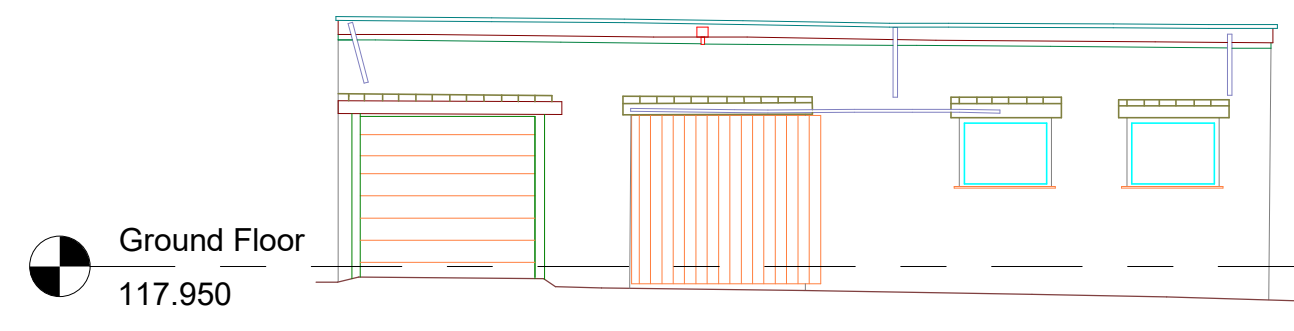

11 Gargae Front
1 : 100

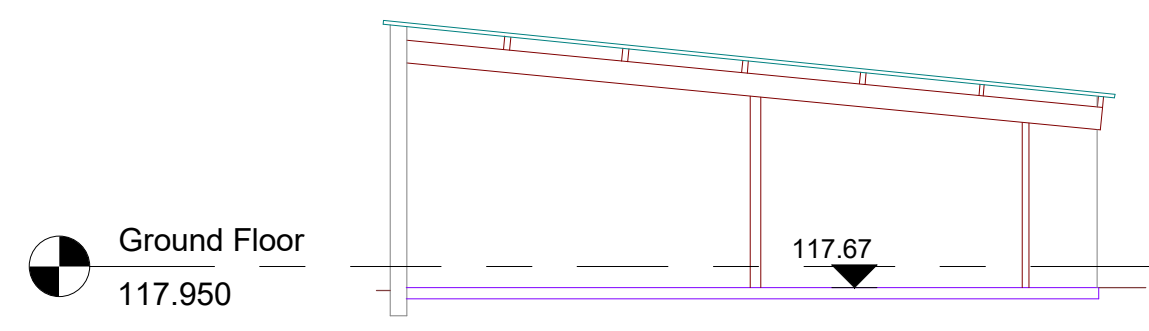

12 Section 6
1 : 100

Scale 1:100



Revision:	Description:	Date:
Drawing Title:	Existing Elevations & Sections	
Project:	Moortock Farm, Oldhouse Road, Moortock, PR3 2YT	
Client:	John Coward Architects	Drawing Status: Measured Survey
Land & Measured Building Surveying		
Site Engineering		
Building Plans		
3D Scanning		
www.d2r.eu		
Lancaster Tel: 01524 382502 email: info@d2r.eu		
Date:	17th Mar 2020	Scale: 1:100 (A3)
Drawn:	WTB	Checked: WTB
Drawing Number:	1002: D2R-MRC-RT-03	CAD File: D2R-MRC-RT-02
Rev:	0	