




Elevation C

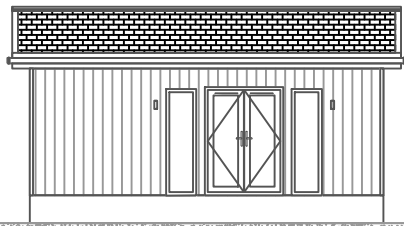

Elevation A

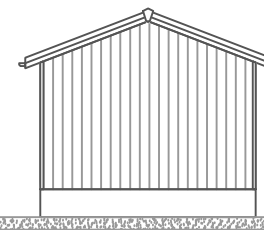

Elevation D

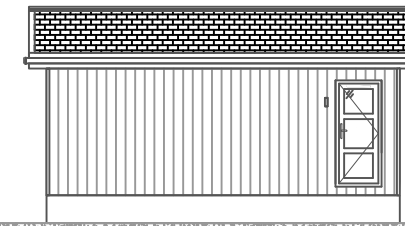


Elevation B

PRODUCTION ISSUE 2

ELEVATION B

Please note that the elevations are for illustration purposes.

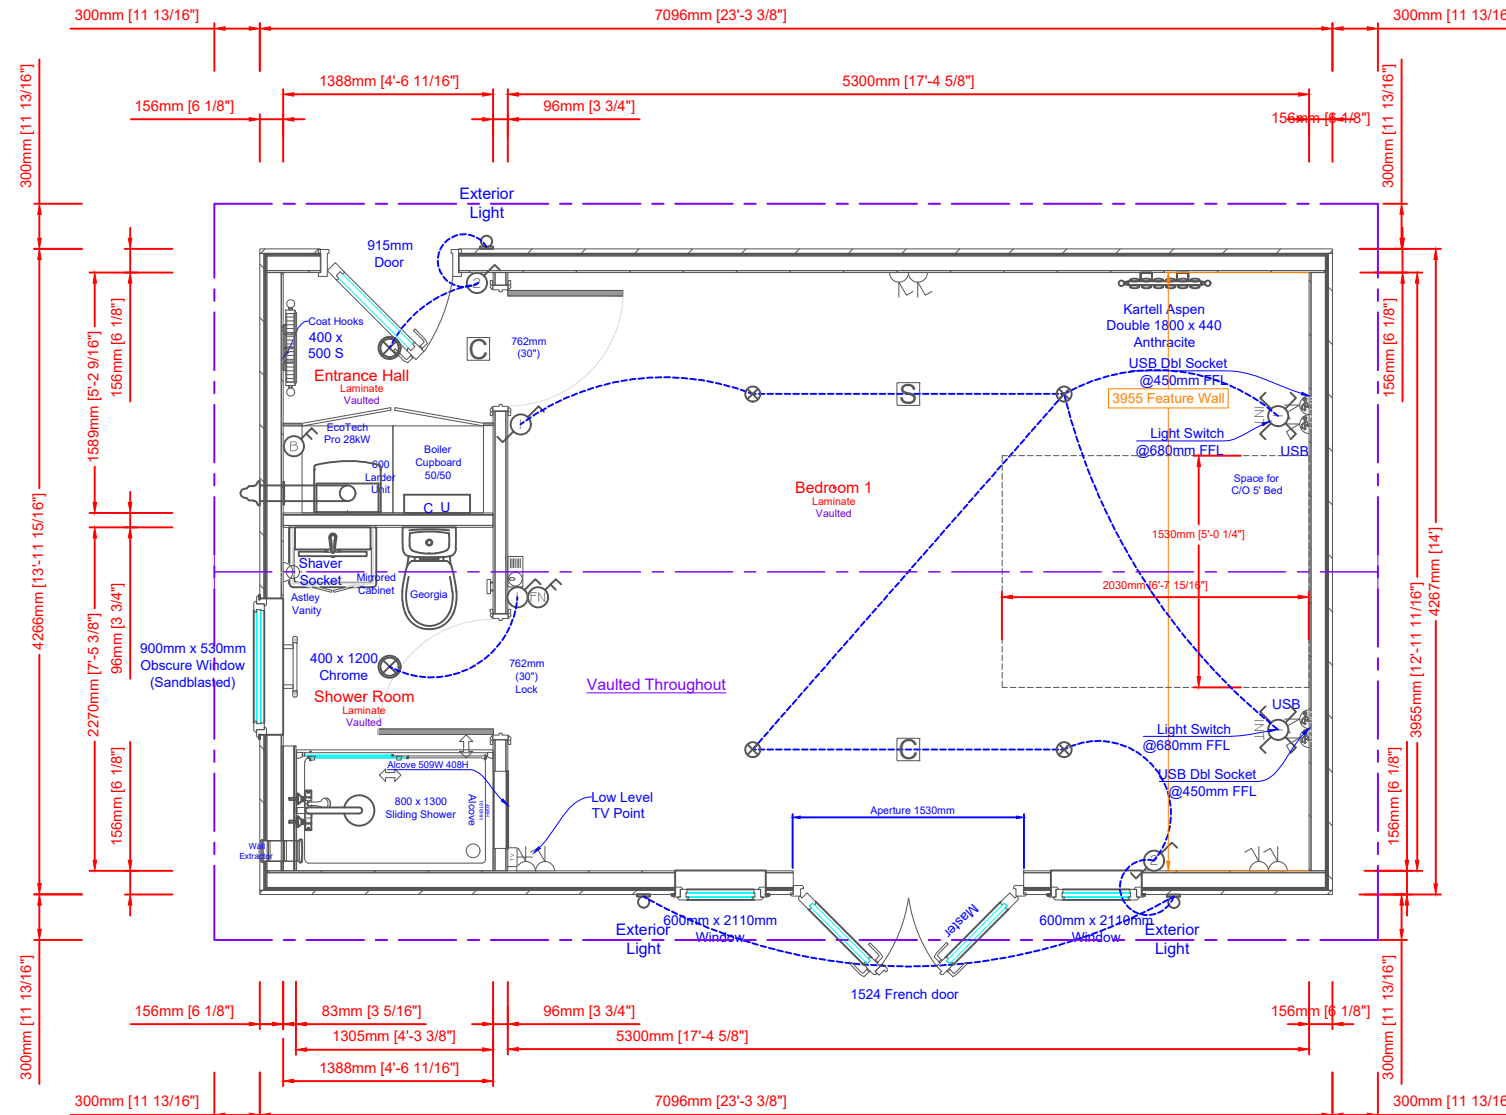

ELEVATION C

ELEVATION D

This home is NOT designed in accordance with BS3632:2015

ELEVATION A

All measurements in mm unless stated otherwise.

Wall & Floor Specification	
Primary Wall Type:	Exterior Cladding (156mm) 156mm
Secondary Wall Type:	N/A
Roofing 14'	
Dual Pitch Vaulted	
External	21° x 1.071
Internal	21° x 1.071
Multiple Ceiling Pitch	NO

NOTES	N/A
-------	-----

REVISION HISTORY	1	22/02/21	DH	Original issue
	2	04/05/21	DH	Bedroom Electricals - Memo 239

DRAWING	Scale:	Relative
	Quote:	QN 40341
	Drawing:	S7533
	Int. Serial:	J10571
	Ext. Serial:	21 PG 010571
	Class:	SP4
Drawn By:	BI	

Hotel Suite
23' x 14'
1 Bed (DB)
7.10m x 4.27m Nominal
Coombs End Manor - Hugo Gibbs

Signature: _____
Date: X / /