

1: Do not scale this drawing, use figured dimensions only    2: The Contractor, Sub Contractor or specialist supplier are responsible for confirming site dimensions prior to fabrication    3: Any dimensional discrepancies are to be reported to the Architect immediately



07866 366 565   01254 820092   info@pgb-arch.com   pgb-arch.com


Unit 3 Lincoln Way Clitheroe BB7 1QD

DATE 25/04/2020


SCALE 1:2500 @ A3

**PGB**  
ARCHITECTURAL  
SERVICES LTD

NOTES:  
1: Do not scale this drawing, use figured dimensions only 2: The Contractor, Sub Contractor or specialist supplier are responsible for confirming site dimensions prior to fabrication 3: Any dimensional discrepancies are to be reported to the Architect immediately

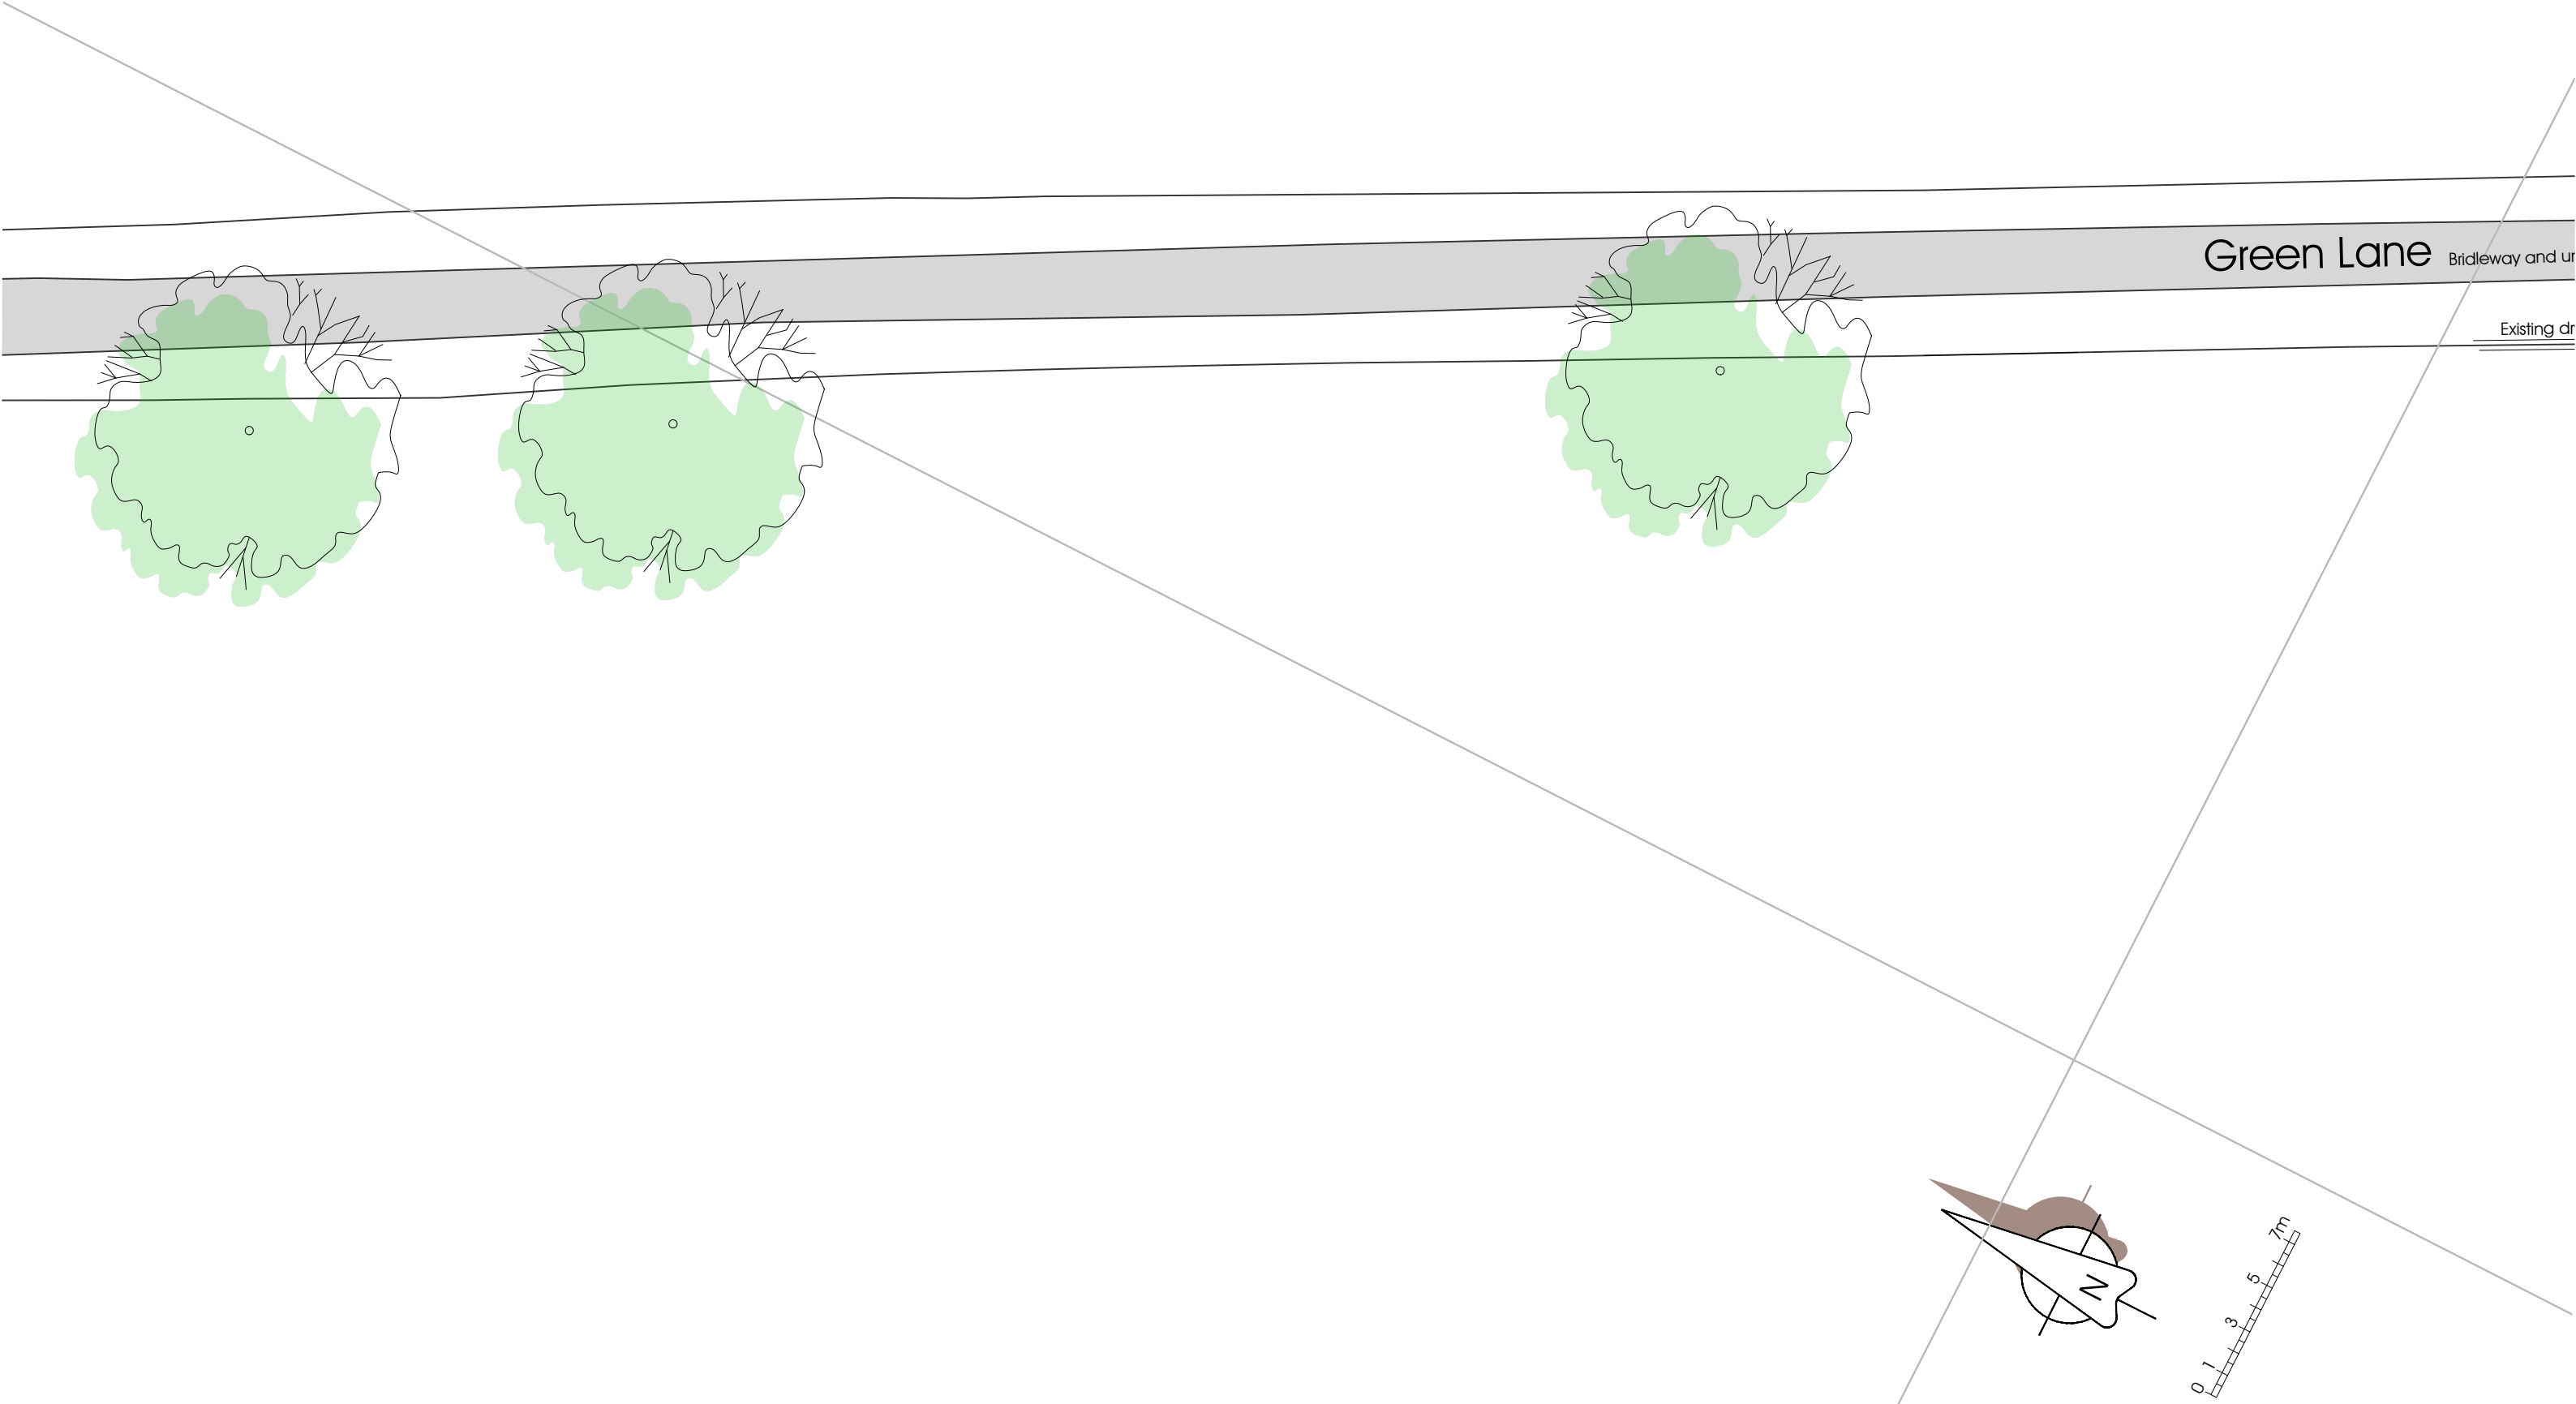

NOTES:  
1: Do not scale this drawing, use figured dimensions only 2: The Contractor, Sub Contractor or specialist supplier are responsible for confirming site dimensions prior to fabrication 3: Any dimensional discrepancies are to be reported to the Architect immediately

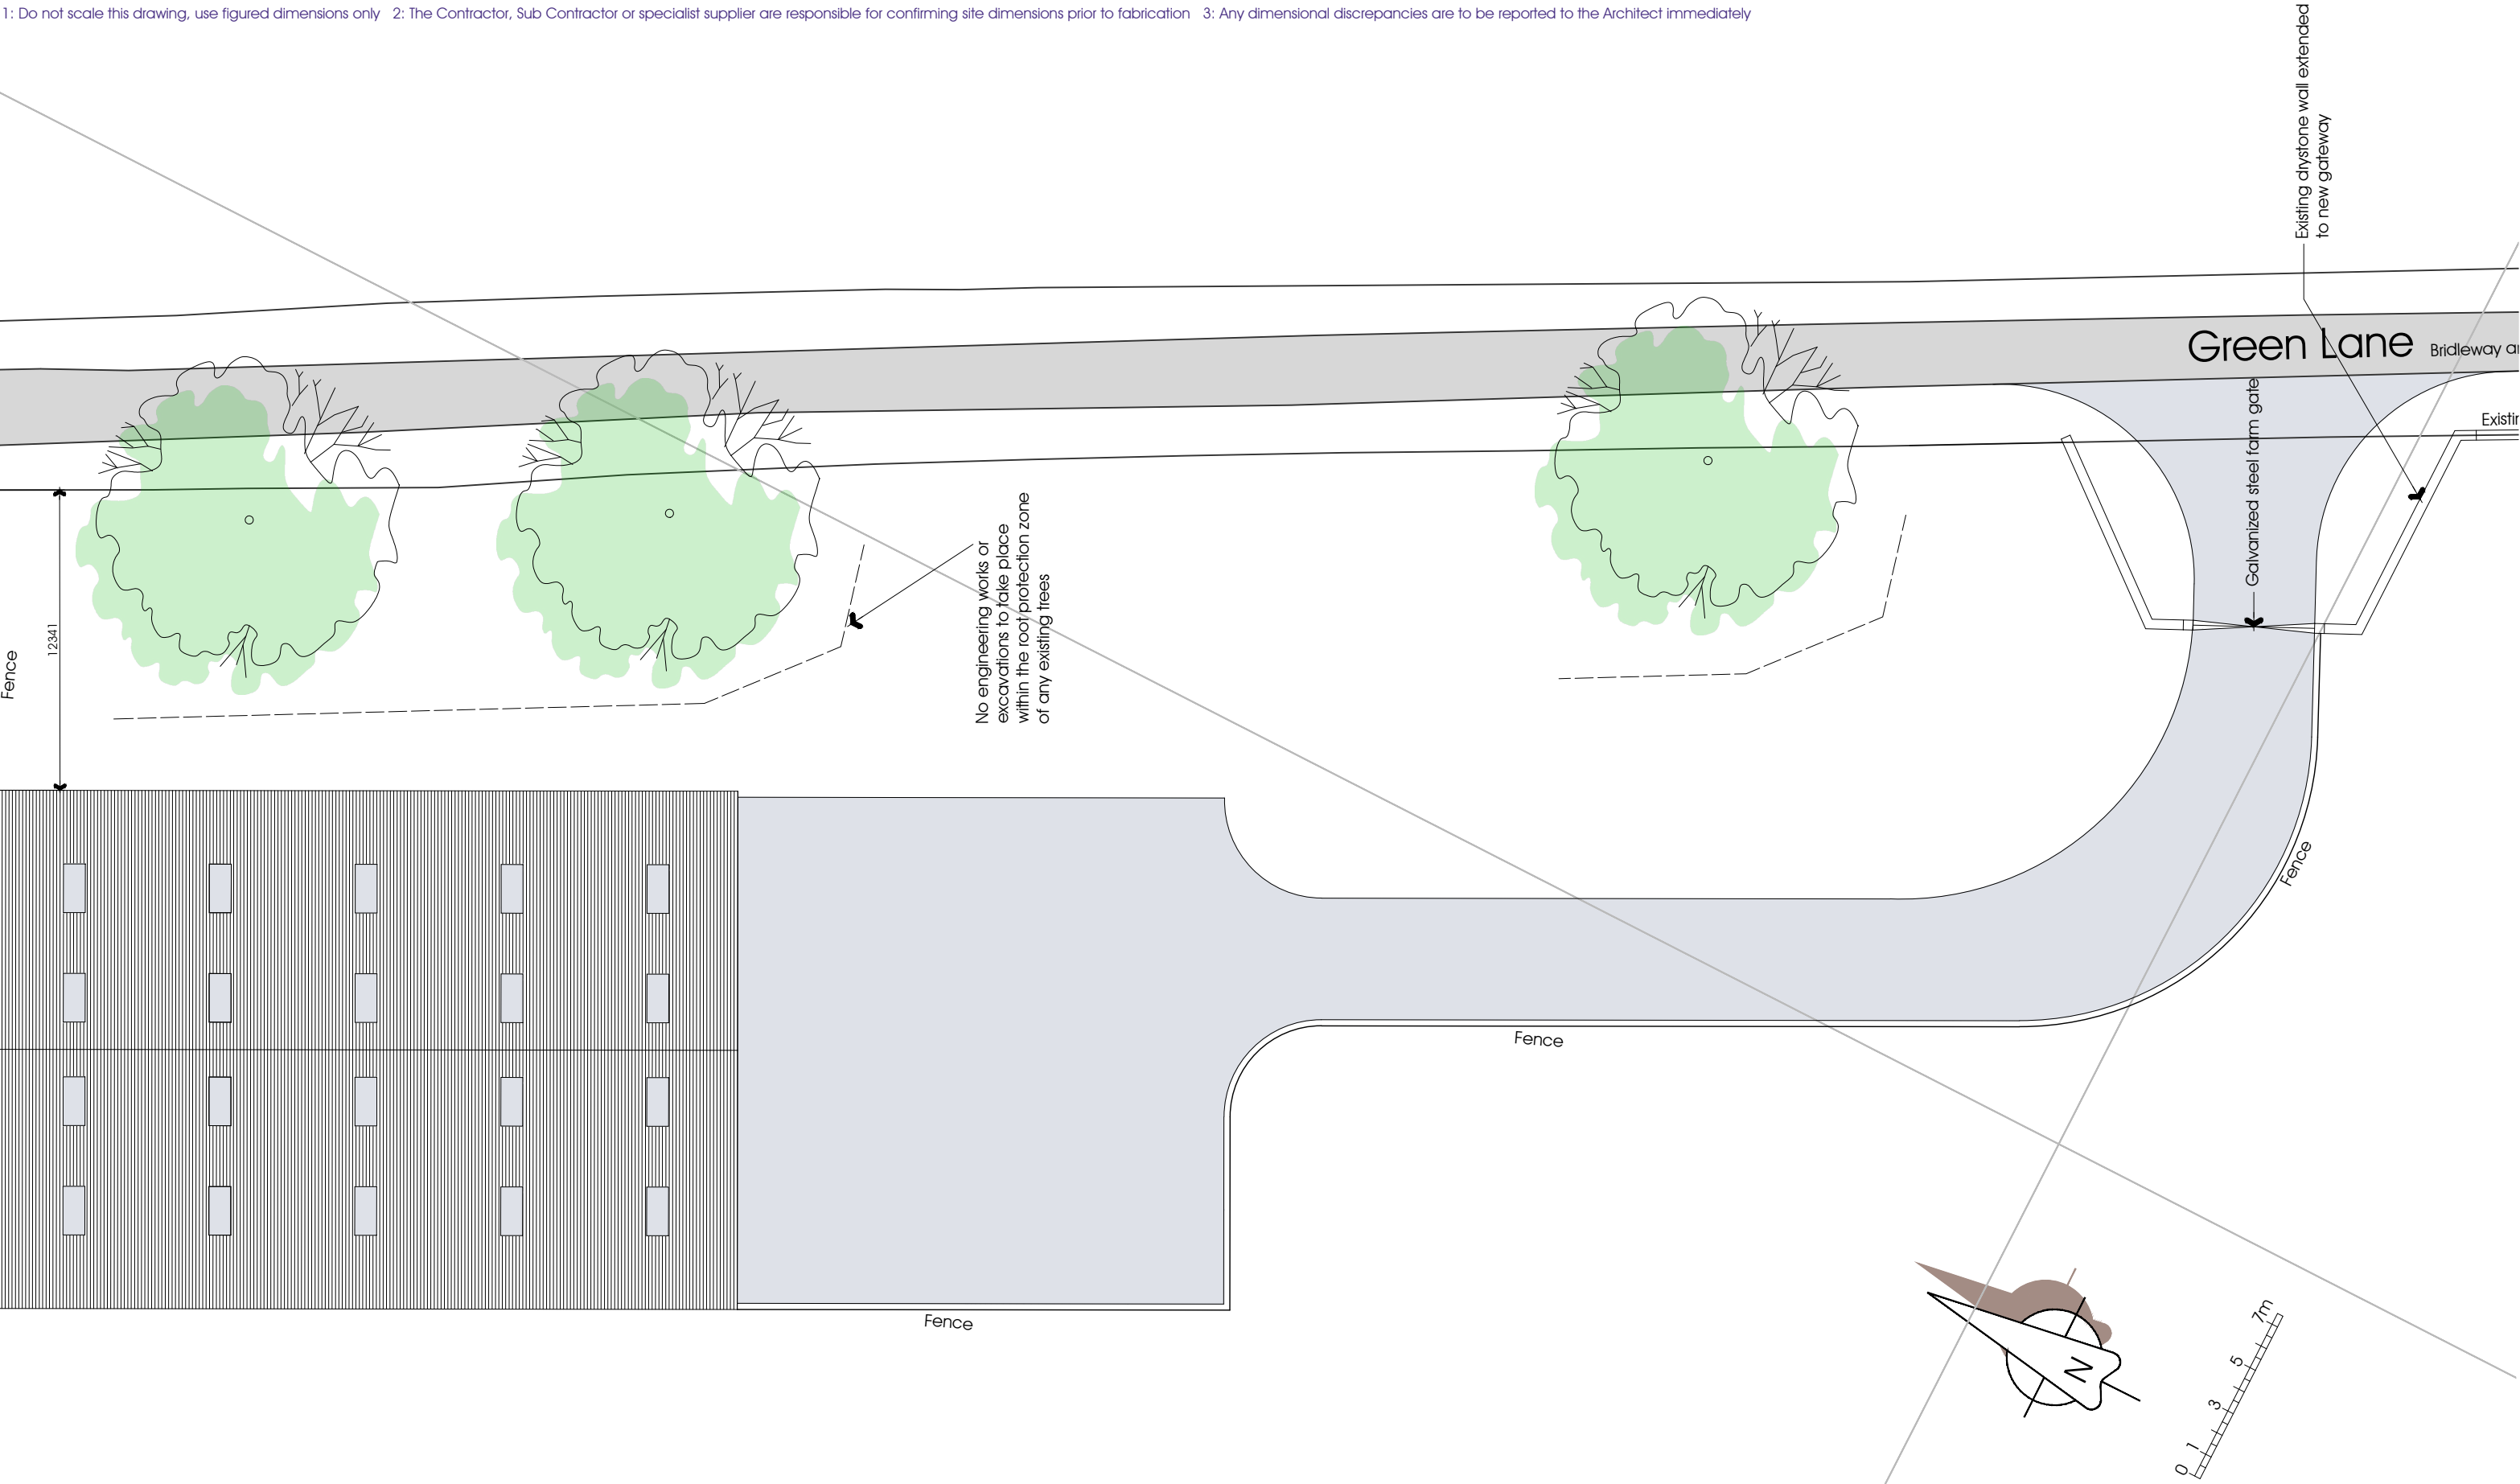

NOTES:  
1: Do not scale this drawing, use figured dimensions only 2: The Contractor, Sub Contractor or specialist supplier are responsible for confirming site dimensions prior to fabrication 3: Any dimensional discrepancies are to be reported to the Architect immediately

