



NOTES:
1: Do not scale this drawing, use figured dimensions only 2: The Contractor, Sub Contractor or specialist supplier are responsible for confirming site dimensions prior to fabrication 3: Any dimensional discrepancies are to be reported to the Architect immediately

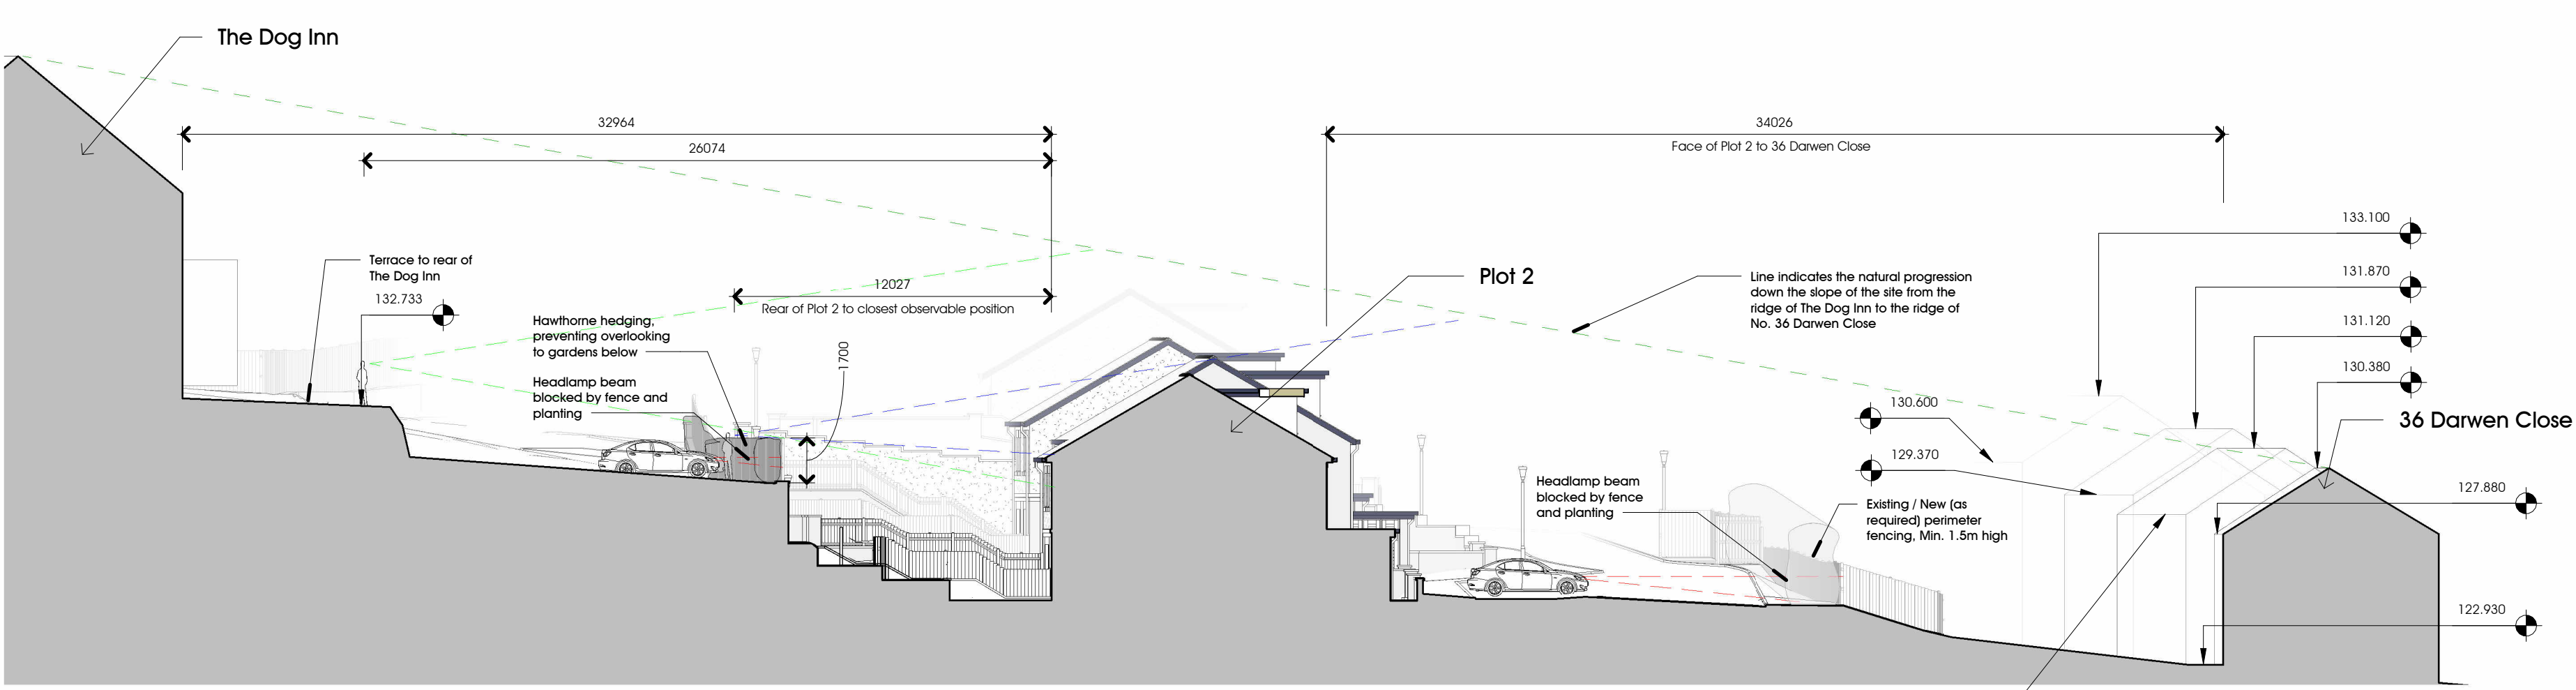


Site Section through The Dog Inn, Plot 2 and 36 Darwen Close

1 : 200
0 1 5 10m

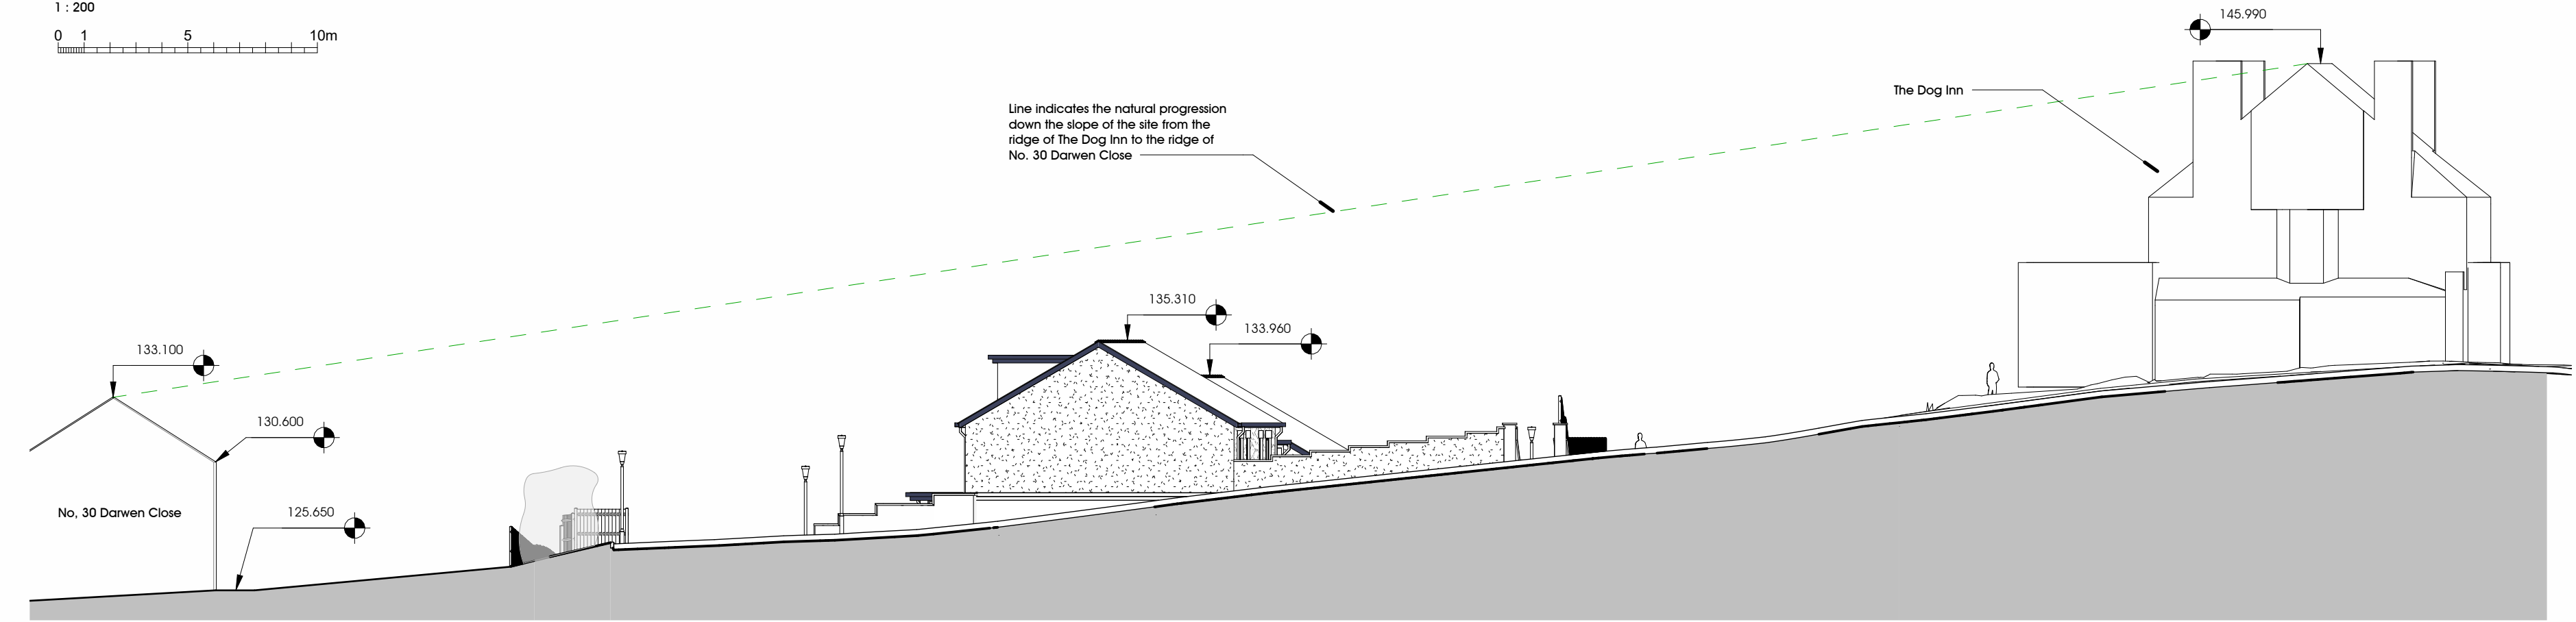

Site Section / Street Scene looking South West

1 : 200

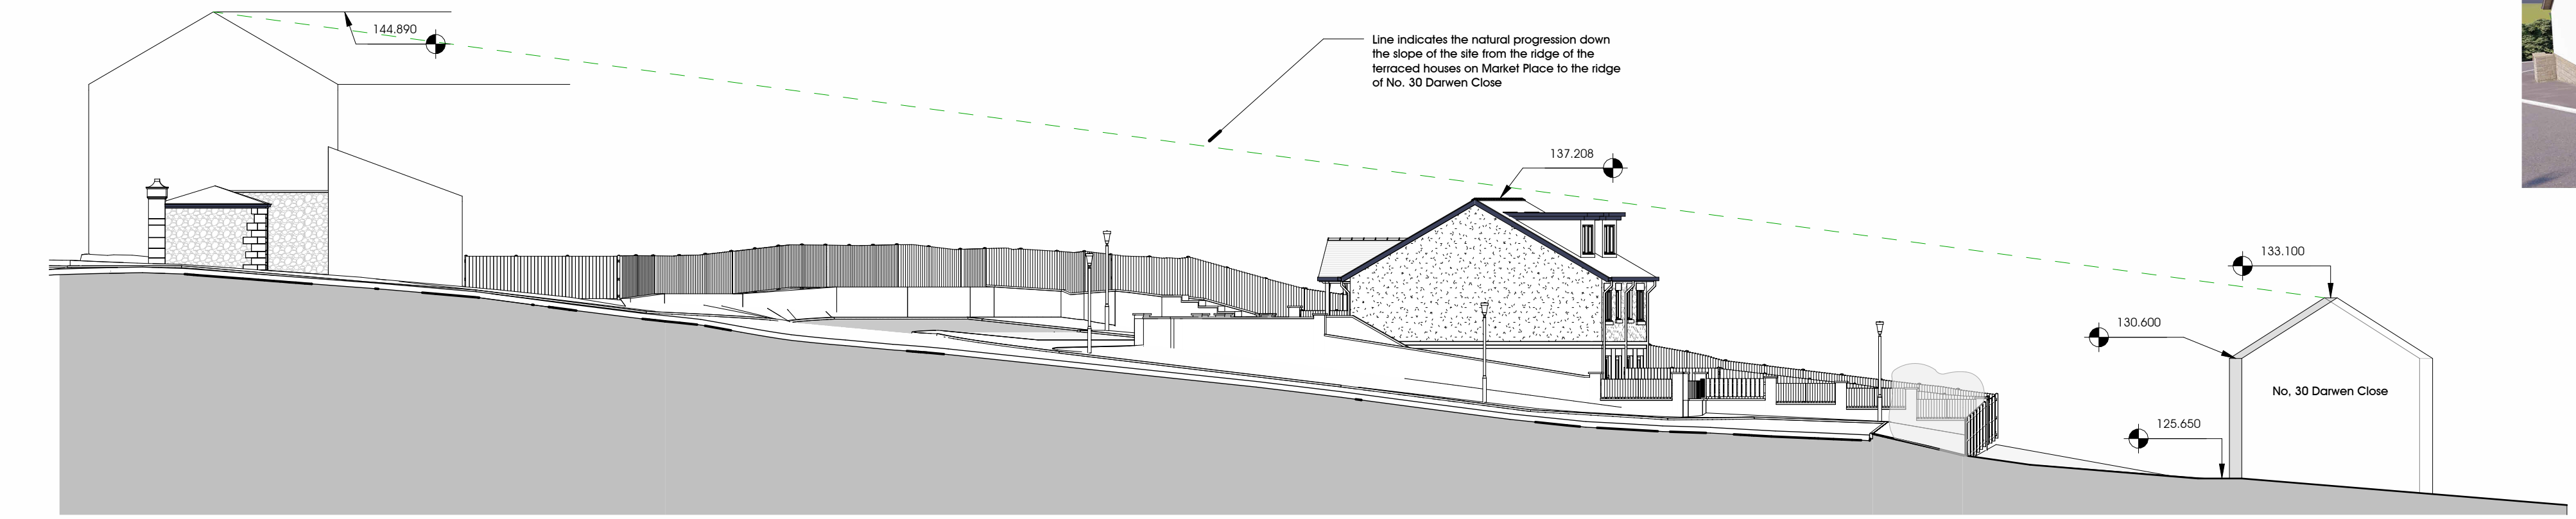

Site Section / Street Scene looking North East

1 : 200



Site Section / Street Scene looking North West

1 : 200

D 23-12-21 Approx. ground levels indicated to properties on Darwen Close. Terracing revised to plots 1 - 6. Plots 7 - 9 reduced by 1 unit
C 16-09-21 Ground level to rear of The Dog Inn, Market Place, Longridge, PR3 3JR
S 18-05-21 Roof finish changed to slate
A 06-05-21 Additional site section added to illustrate headlamp beams & addition notes added to images

9 No. Proposed Dwellings
Land to the rear of: The Dog Inn,
Market Place, Longridge, PR3 3JR
NGJ Holdings Ltd

Planning Application
Site Sections / Street Scenes
Renderings
DATE 08/03/20

JOB NO 3156
DRAWING NO 120
REVISION D
SCALE 1 : 200 @ A1

PGB
ARCHITECTURAL
SERVICES LTD