



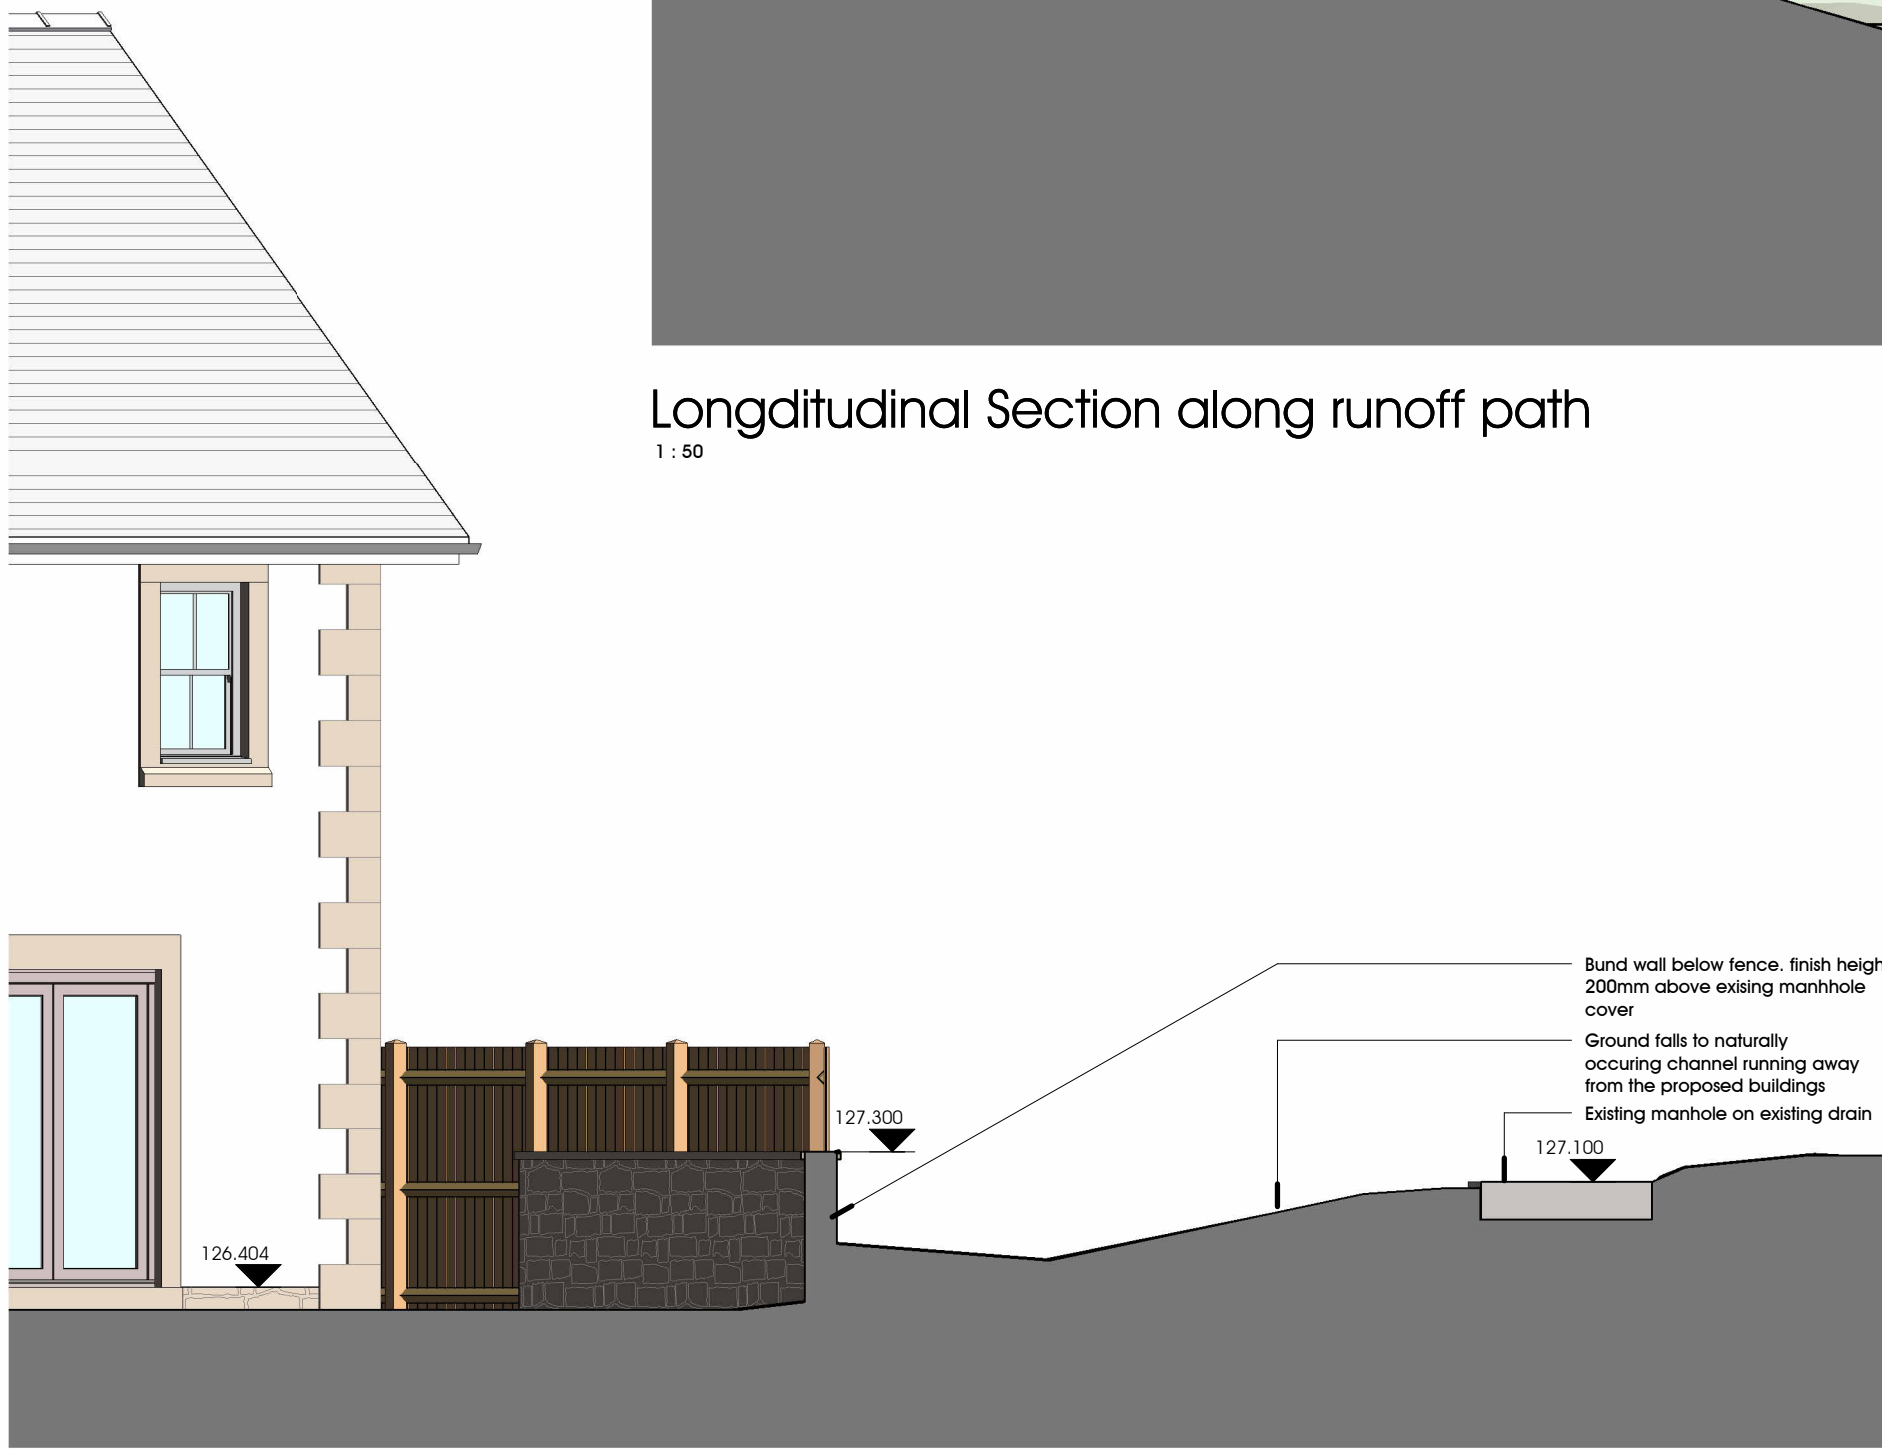

Longditudinal Section along runoff path
1 : 50



Cross Section
1 : 50

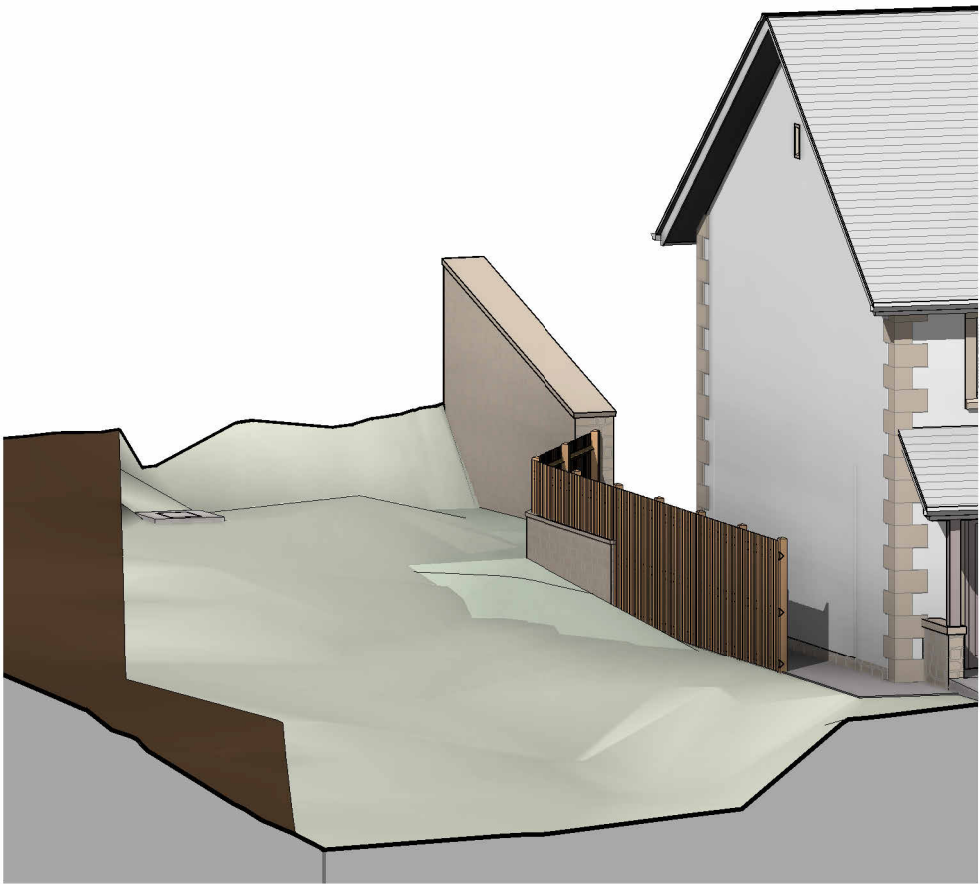

3D Illustration