

PLAN VIEW EXISTING-

①

SCALE 1:50

11.03M
PARTY WALL WITH NO. 55

REAR OF HOUSE
4.1M.

2M

3.6M

13.03M

FRONT OF HOUSE


300mm

W.L.L

2

FRONT ELEVATION
EXISTING


SCALE 1:50

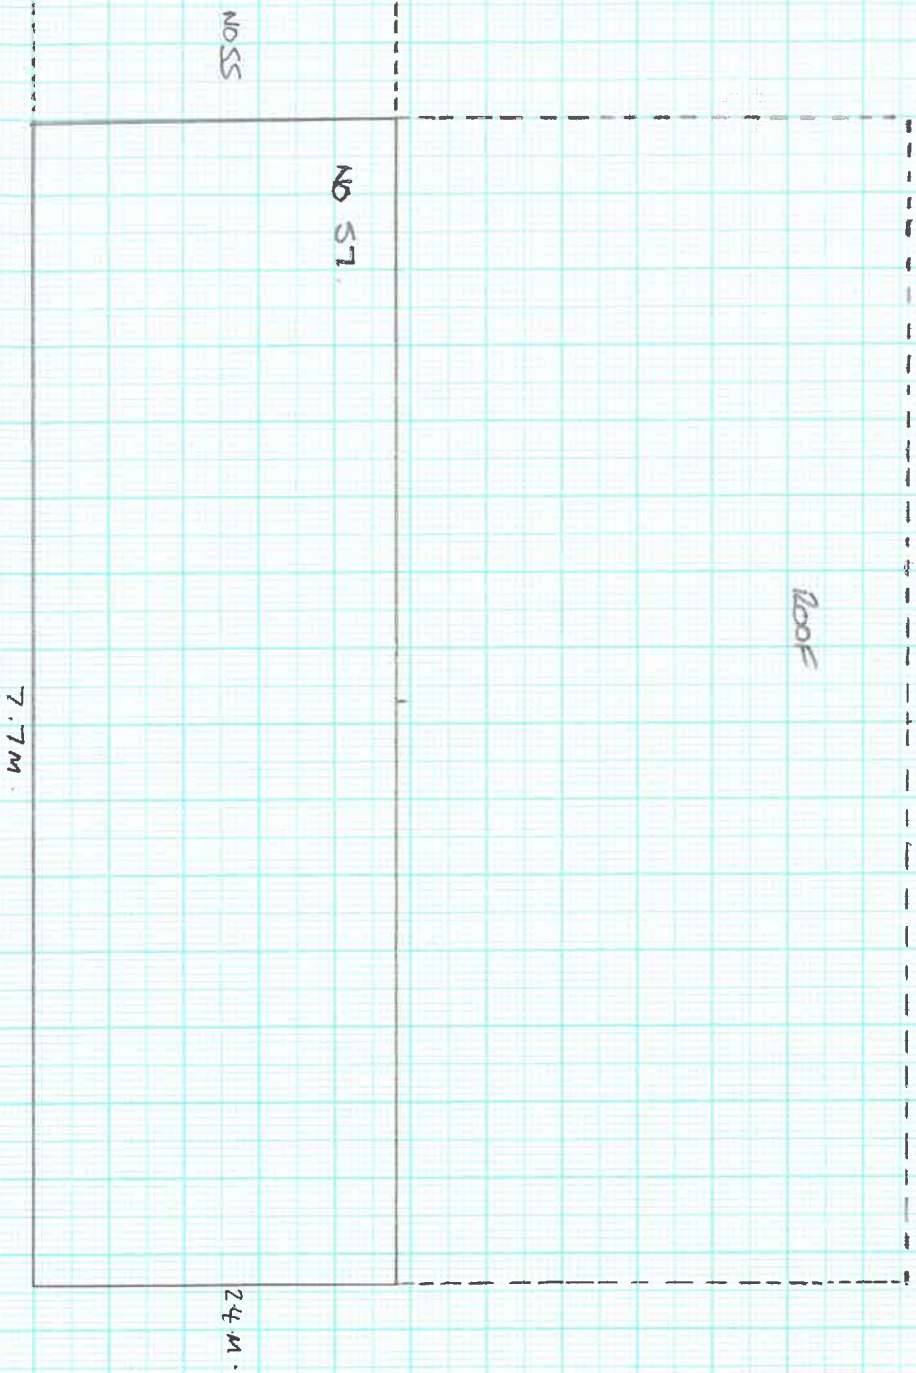

SIDE ELEVATION
EXISTING

(3)


SCALE 1:50

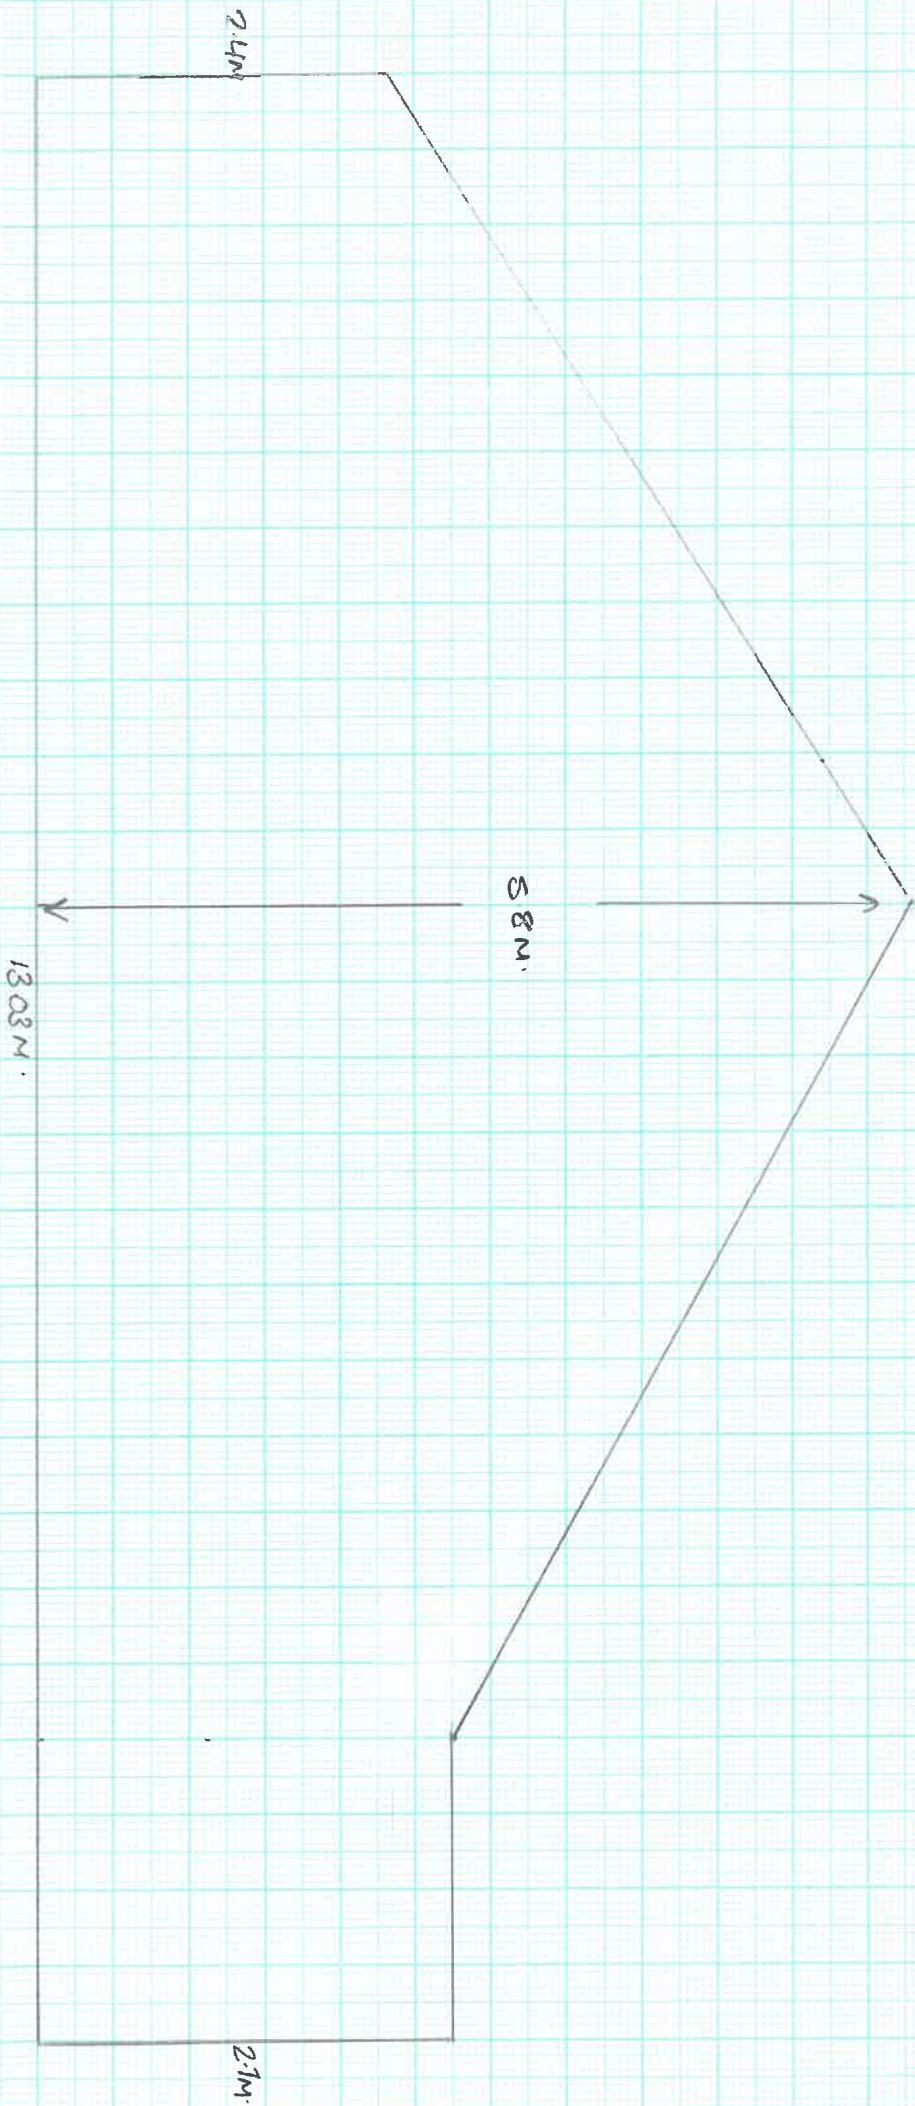

FRONT ELEVATION
RAISED EXTENSION

(4)

SCALE 1:50

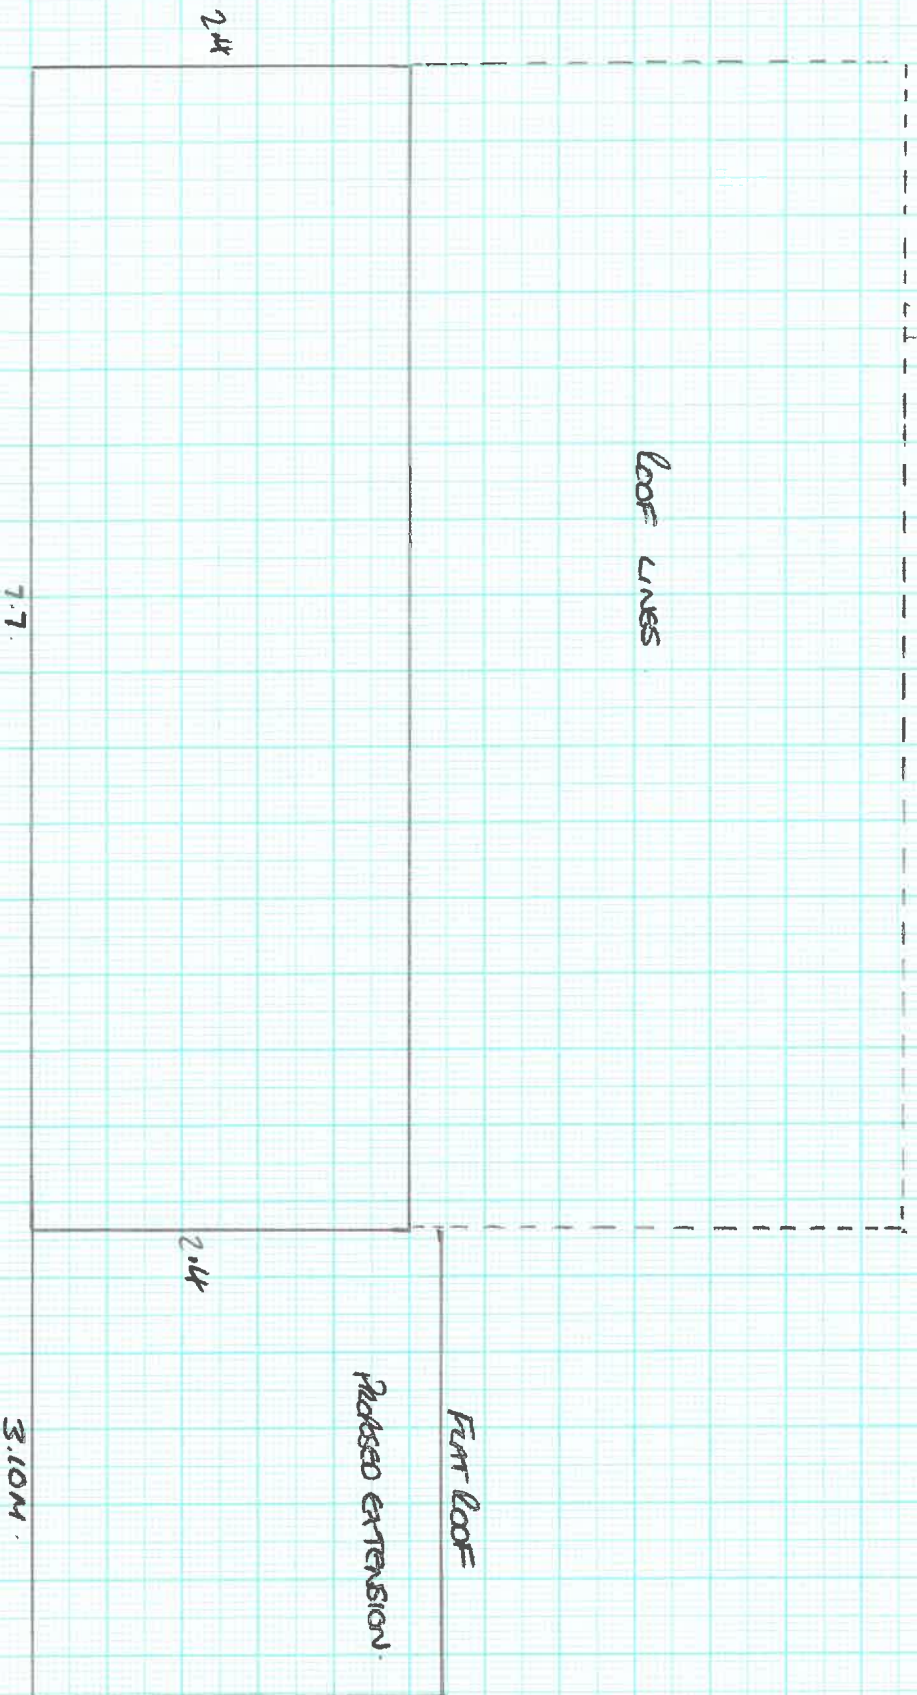

SIDE ELEVATION
WALL EXTENSION

5

SCALE 1:50

