



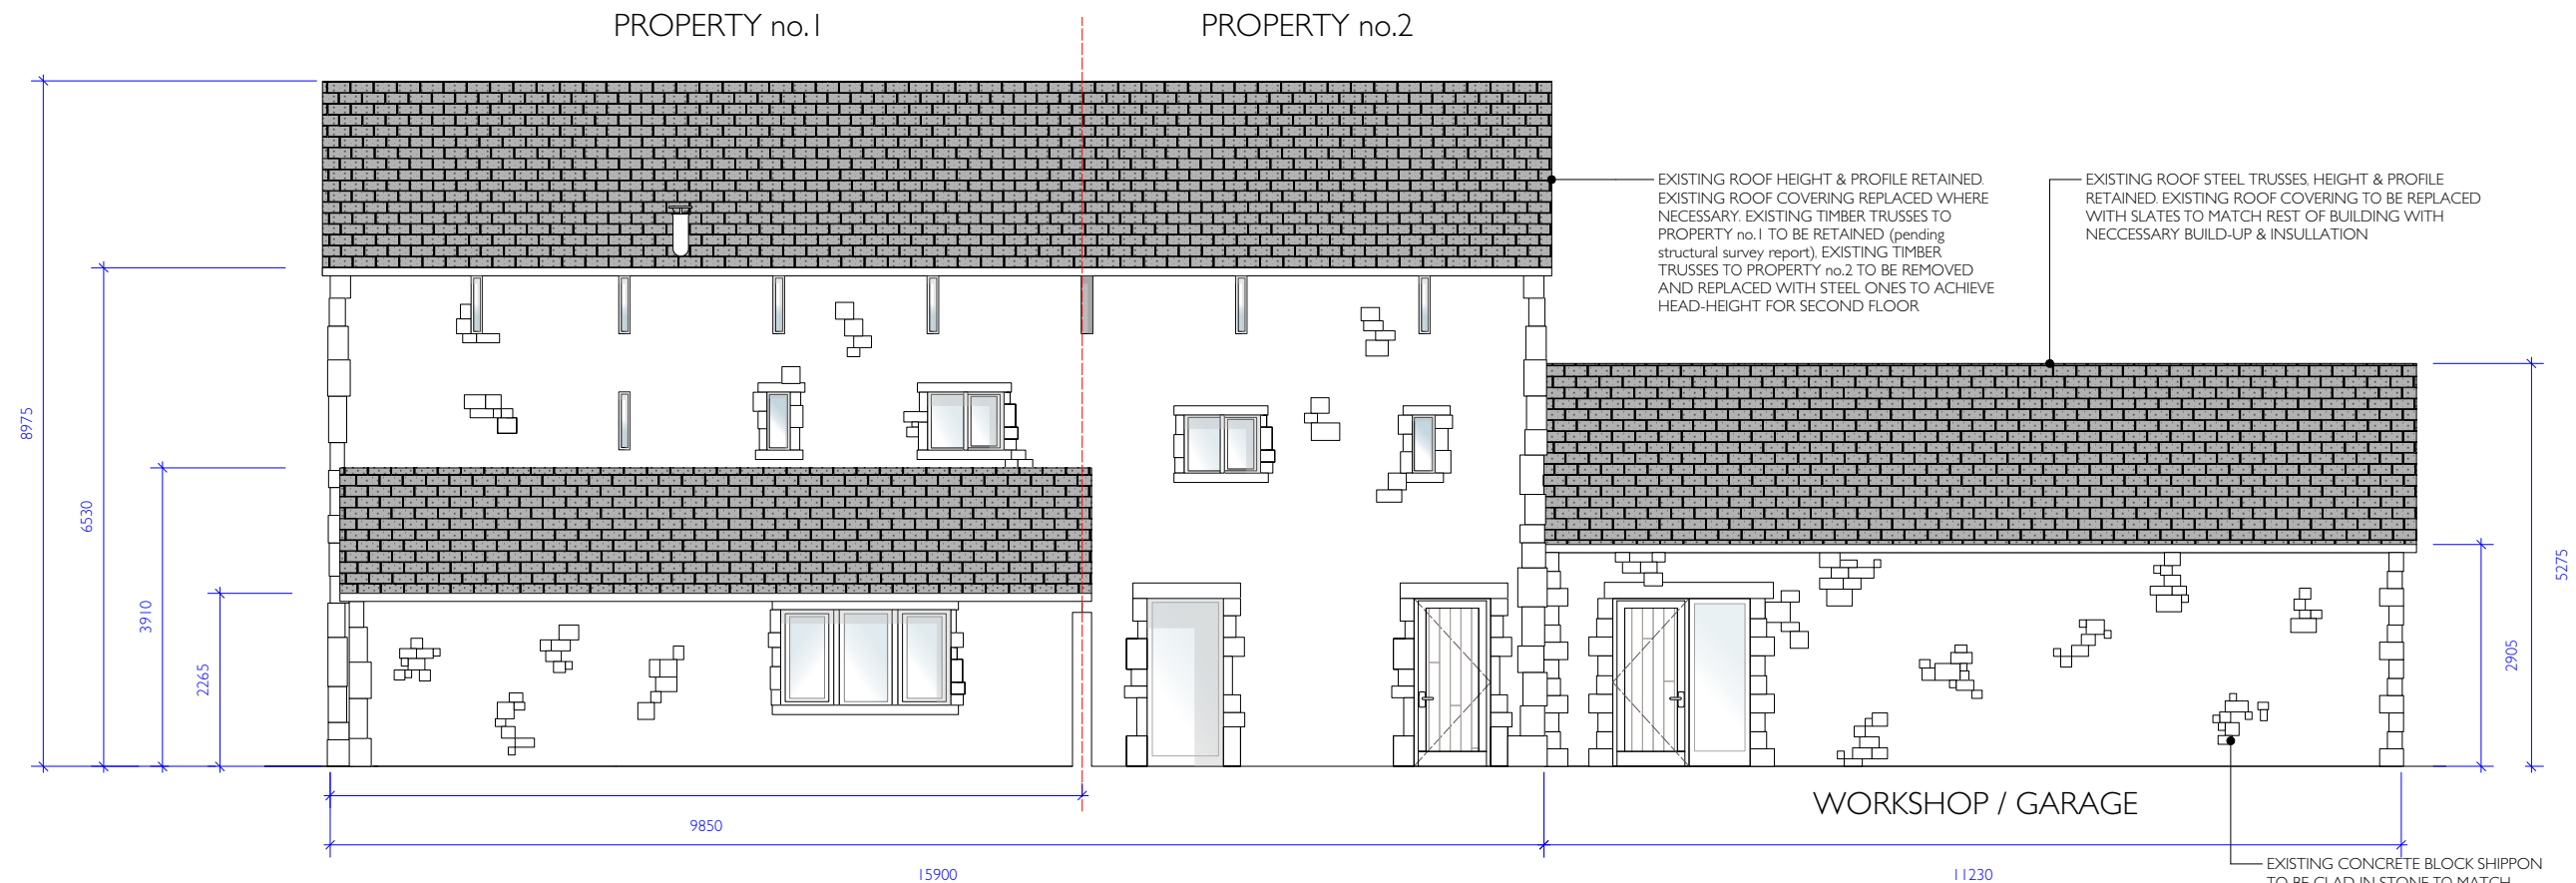

1 N.E. ELEVATION OF PROPERTIES
SCALE 1:50 @ A1

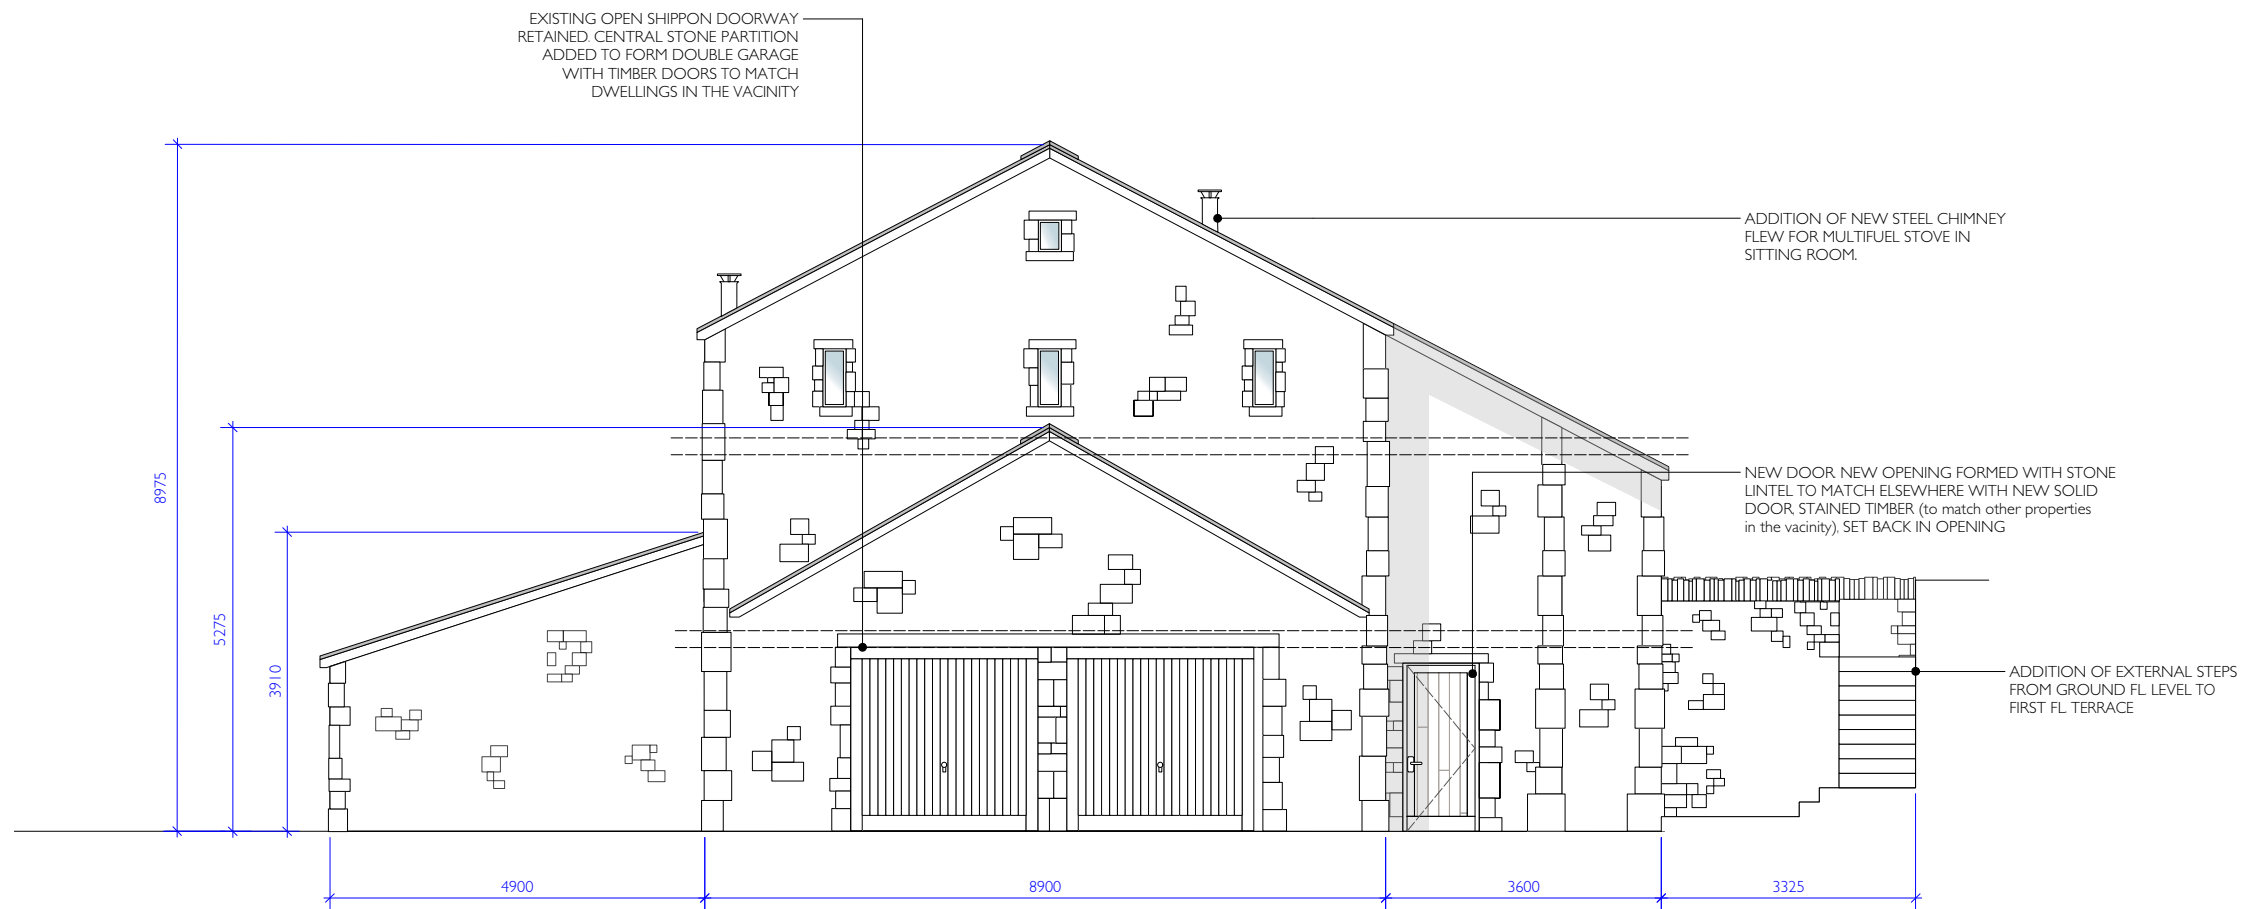

2 N.W. ELEVATION OF PROPERTIES
SCALE 1:50 @ A1

PROPERTY no.2

NOTES:

KEY:

REV	DATE	NOTES	DRAWN
00	11.09.18		GH

This drawing is the property of Grace with Grace Studio - Copyright is reserved & this drawing is issued on the condition that it is not copied, reproduced, retained or disclosed to any unauthorised person, either wholly or in part, without our consent. Do not scale from this drawing check all dimensions on site.

PROJECT	Newhurst		
CLIENT	Holt		
TITLE	Elevations - Sheet 2 of 2 PLANNING NE & NW		
DRAWING NO'	SCALE	STATUS	REVISION
ID-E-02	1:50 @ A1	P	