



Glass: "Histoglass HD12" thin double glazing.


Timber: Douglas fir, stained timber.

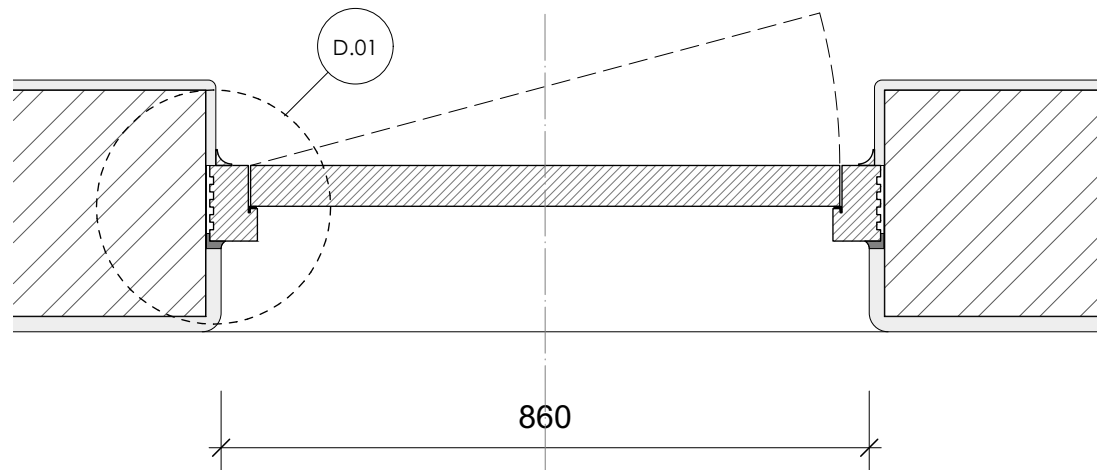


2 PLAN
1:10

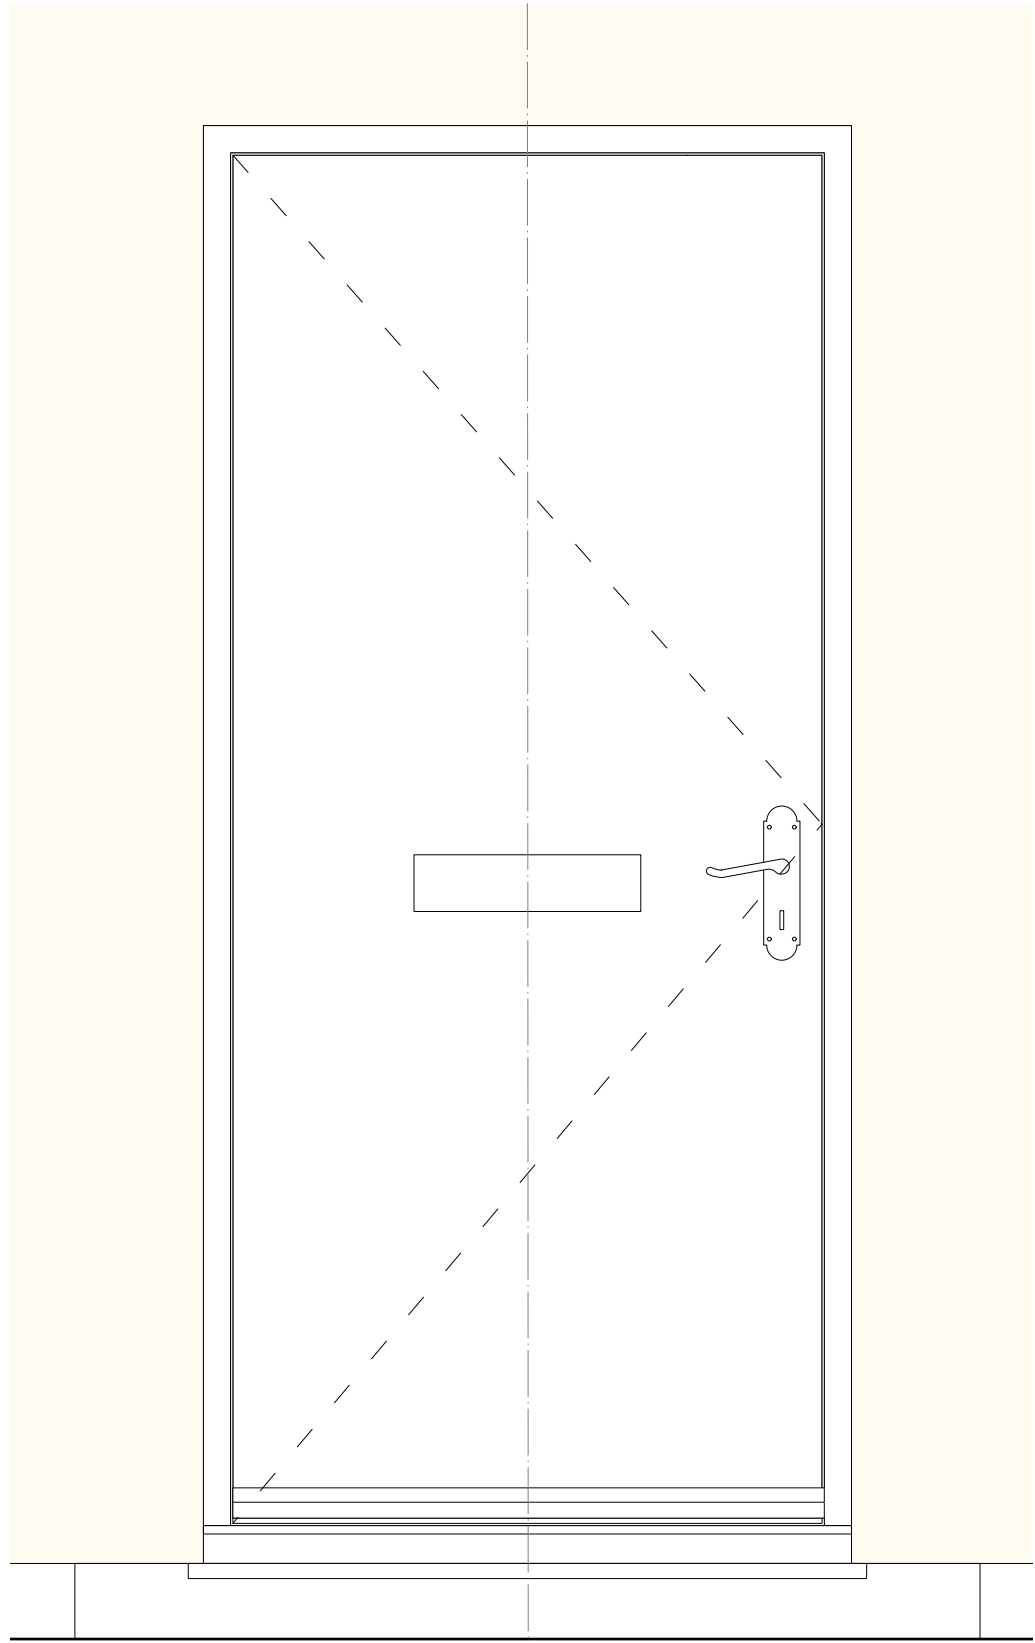


1 EXD/01
1:10

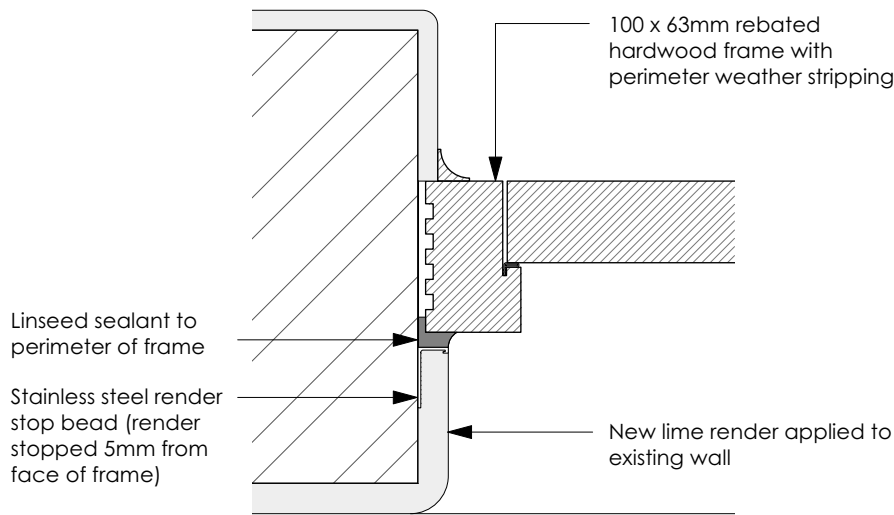


3 D.01
1:5

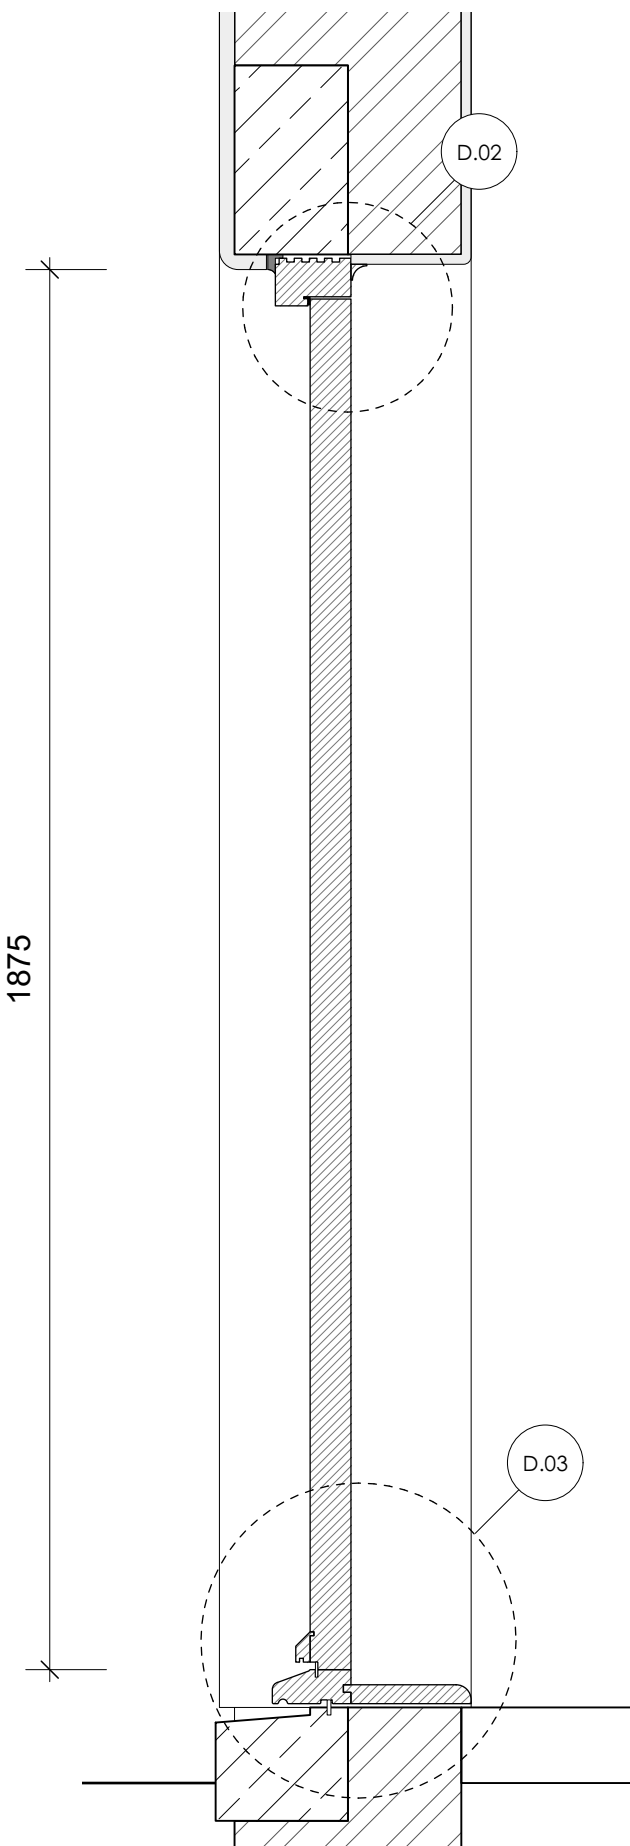

4 SECTION
1:10

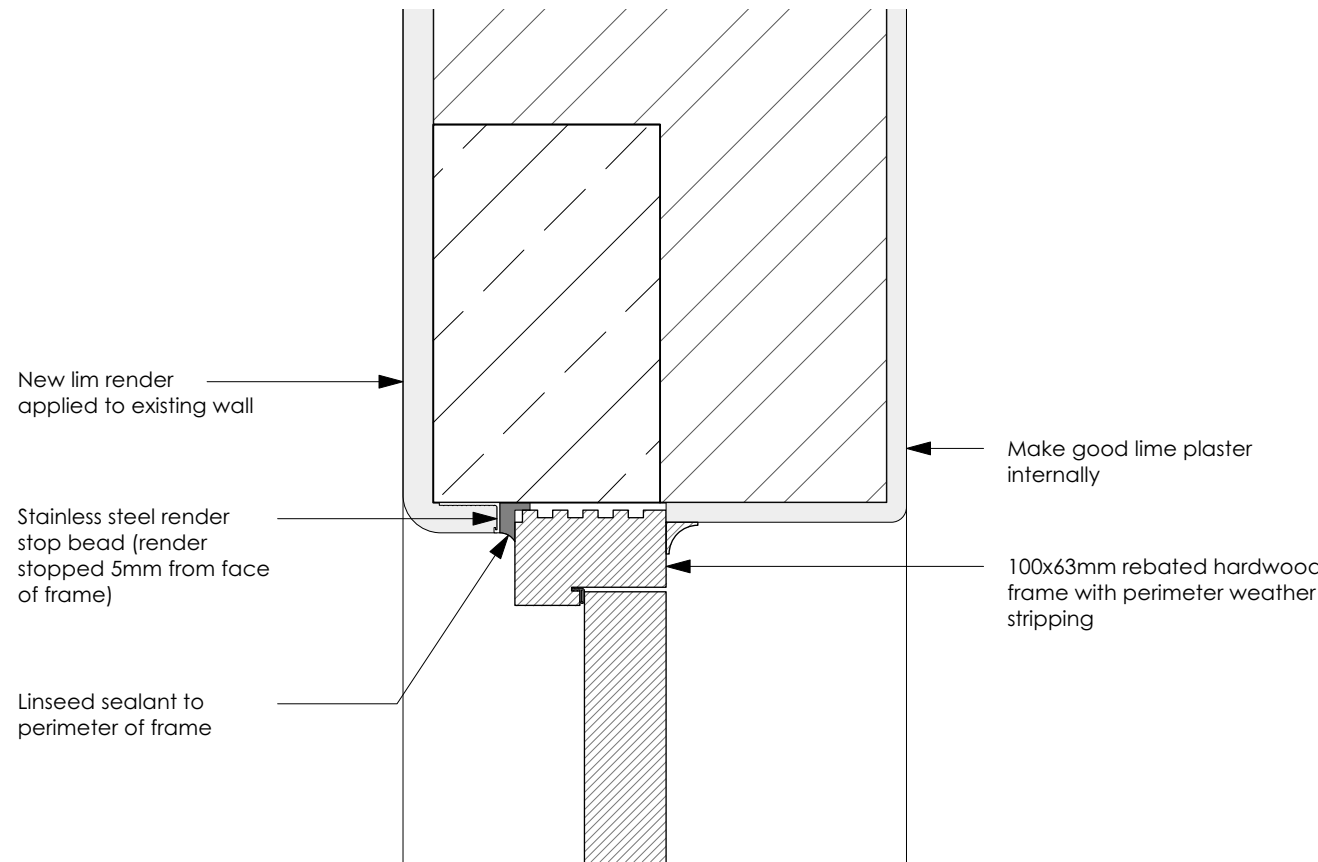

5 D.02
1:5

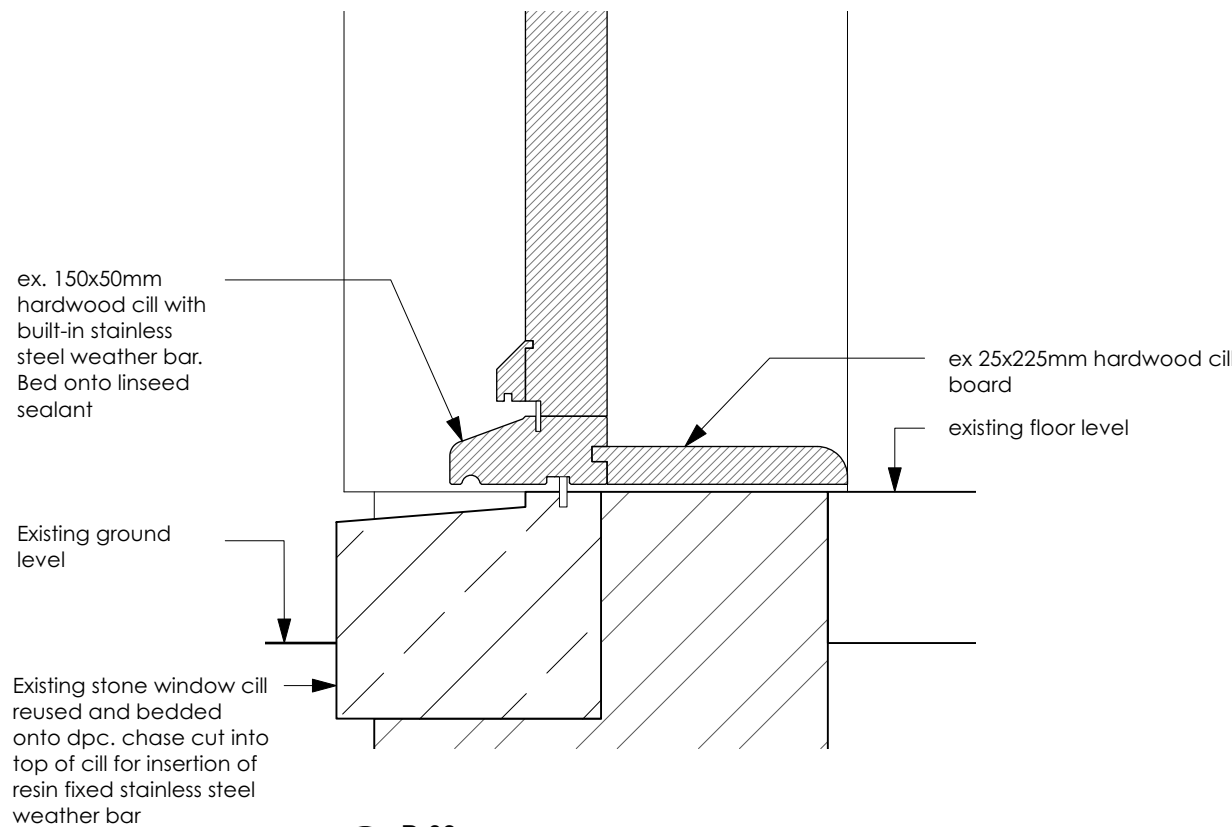

6 D.03
1:5