



Glass: "Histoglass HD12" thin double glazing.


Timber: Douglas fir, stained timber.

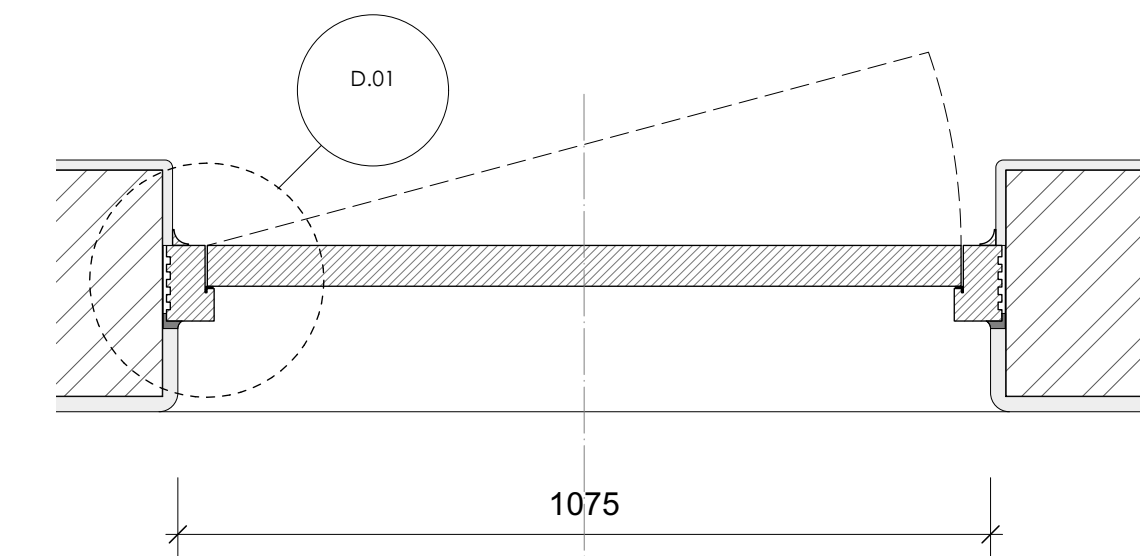


2 PLAN  
1:10

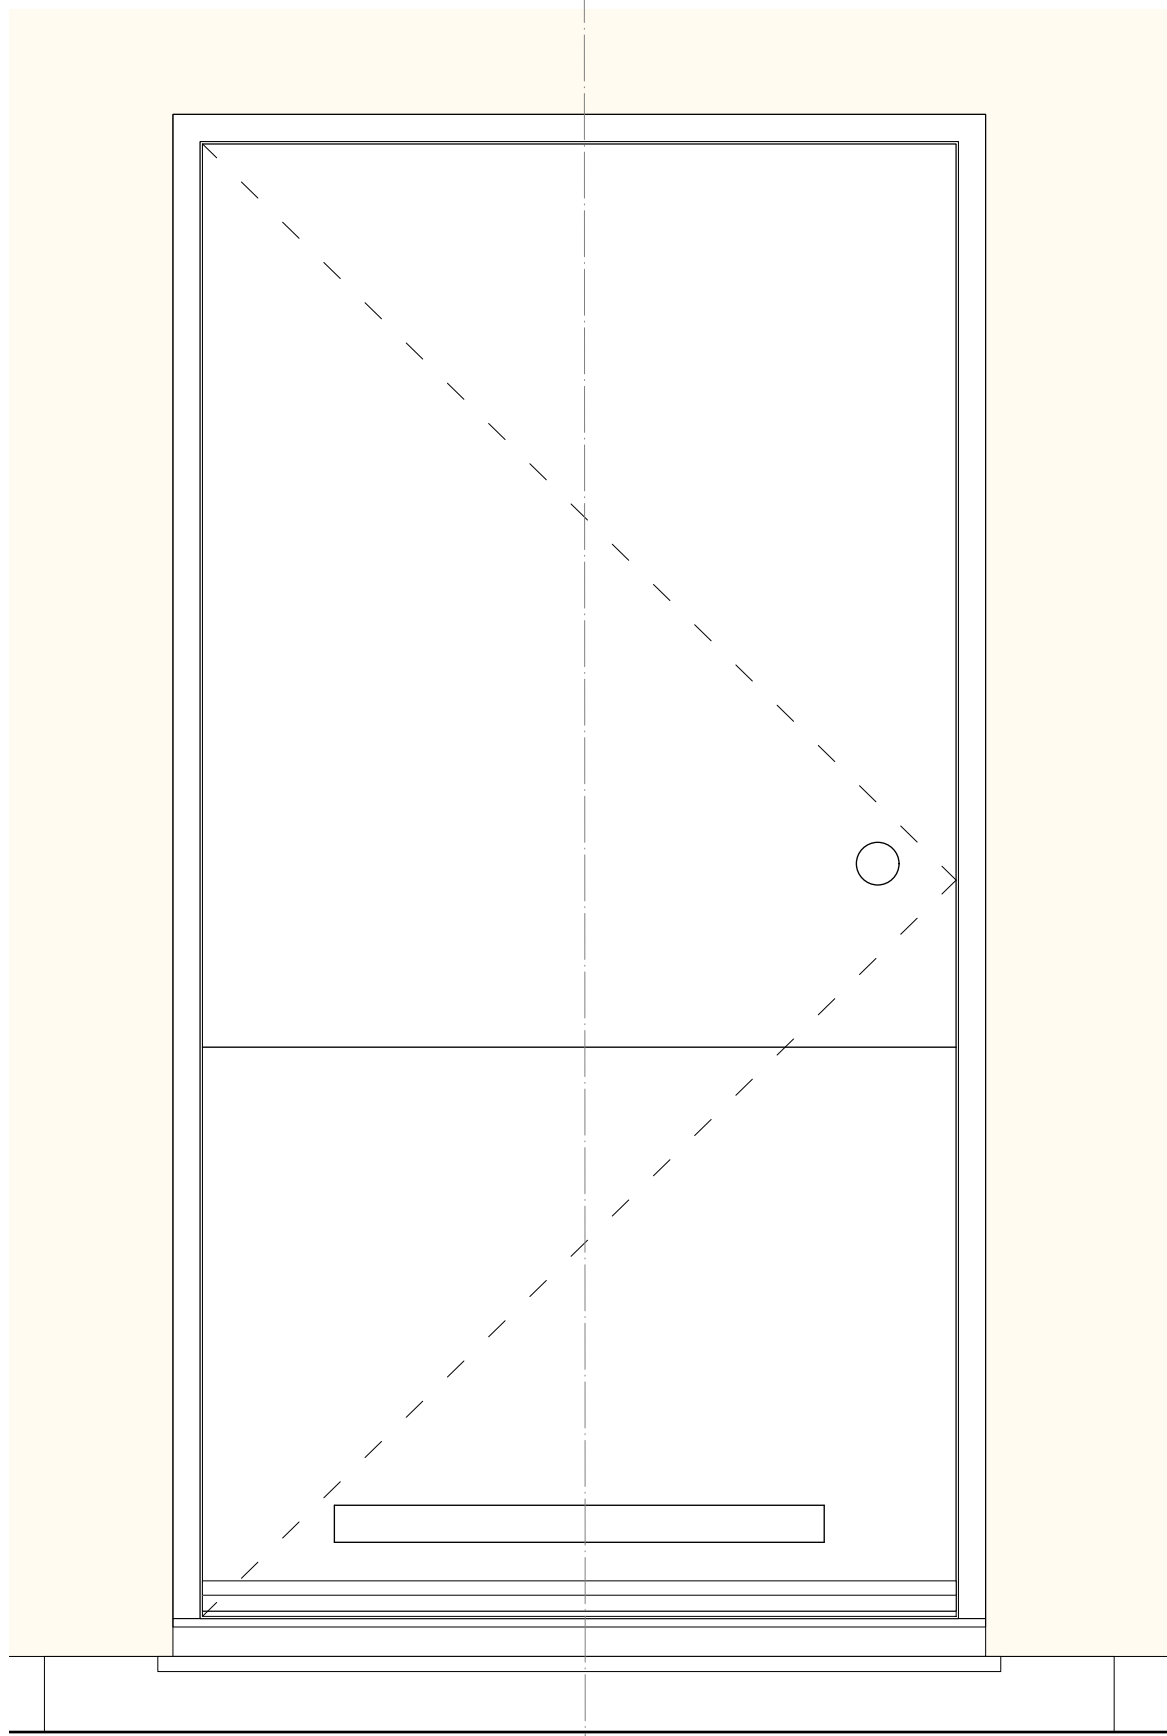


1 EXD.02  
1:10

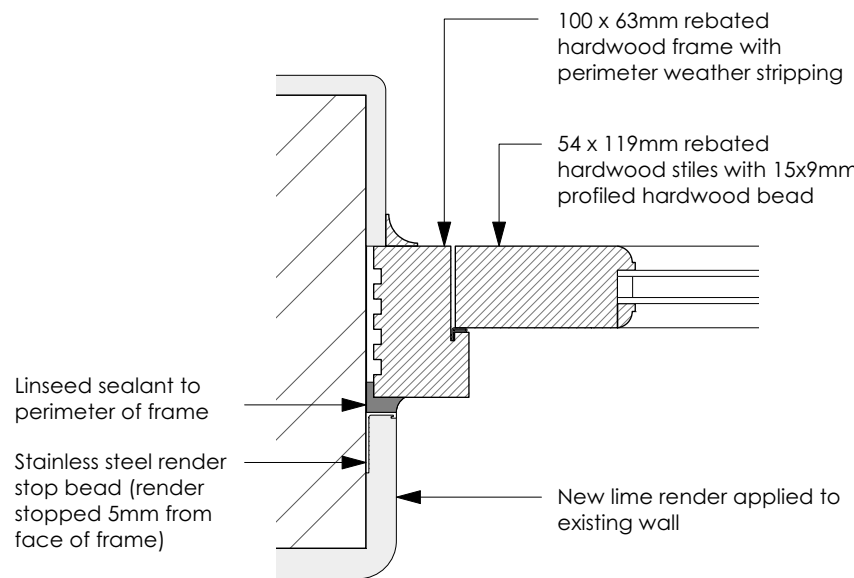


3 D.01  
1:5

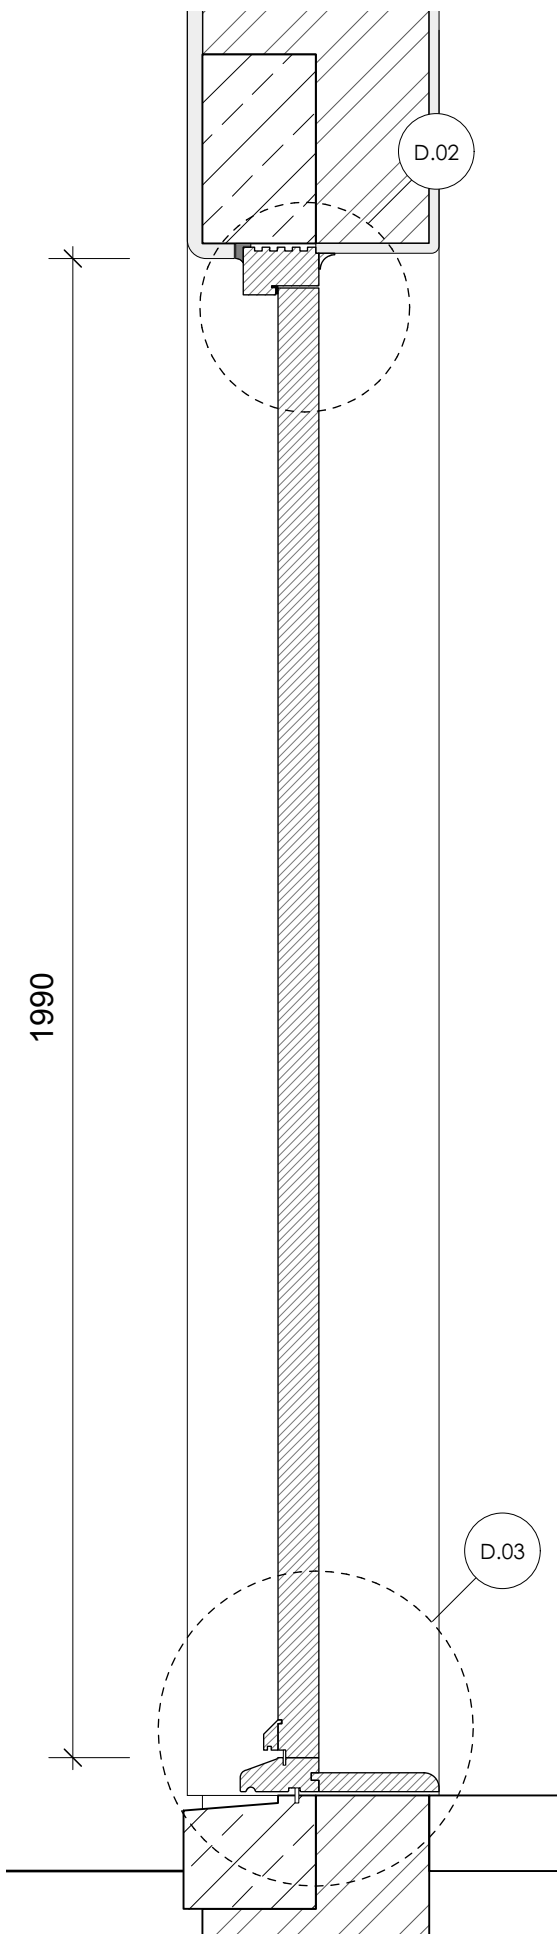

4 SECTION  
1:10

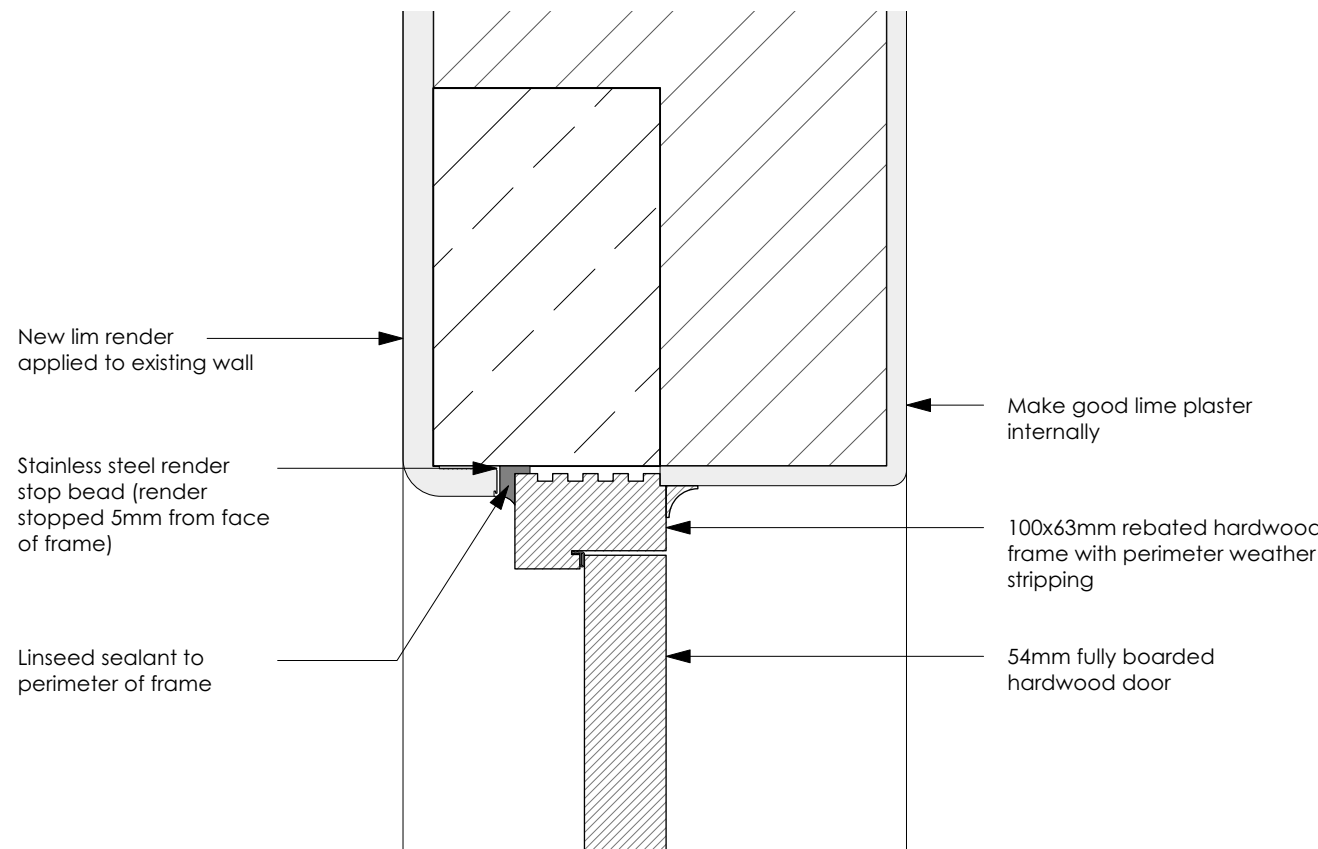

5 D.03  
1:5

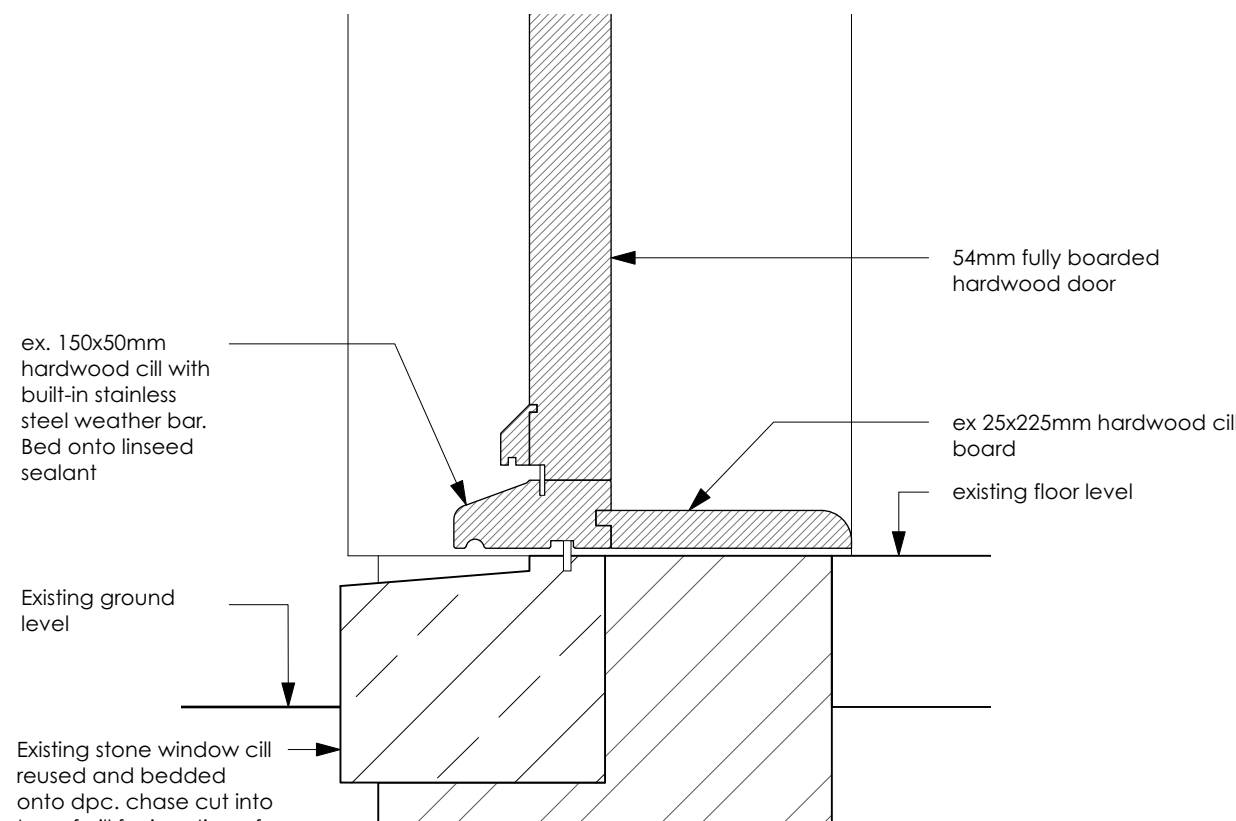

6 D.03  
1:5