

Peter Hitchen
Architects

Marathon House
The Sidings Business Park
Whalley, BB7 9SE

01254 823 885

www.peterhitchenarchitects.co.uk

NOTES:

No.	Description	Date

CLIENT:

Mr & Mrs Nathan

PROJECT:

Proposed new gate off Longsight
Road access

SHEET:

PROPOSED Elevation

Project number PHA/319

Date 19/02/2021


Drawn by JD

Checked by PH

A201

Scale 1 : 25

Sheet size A1

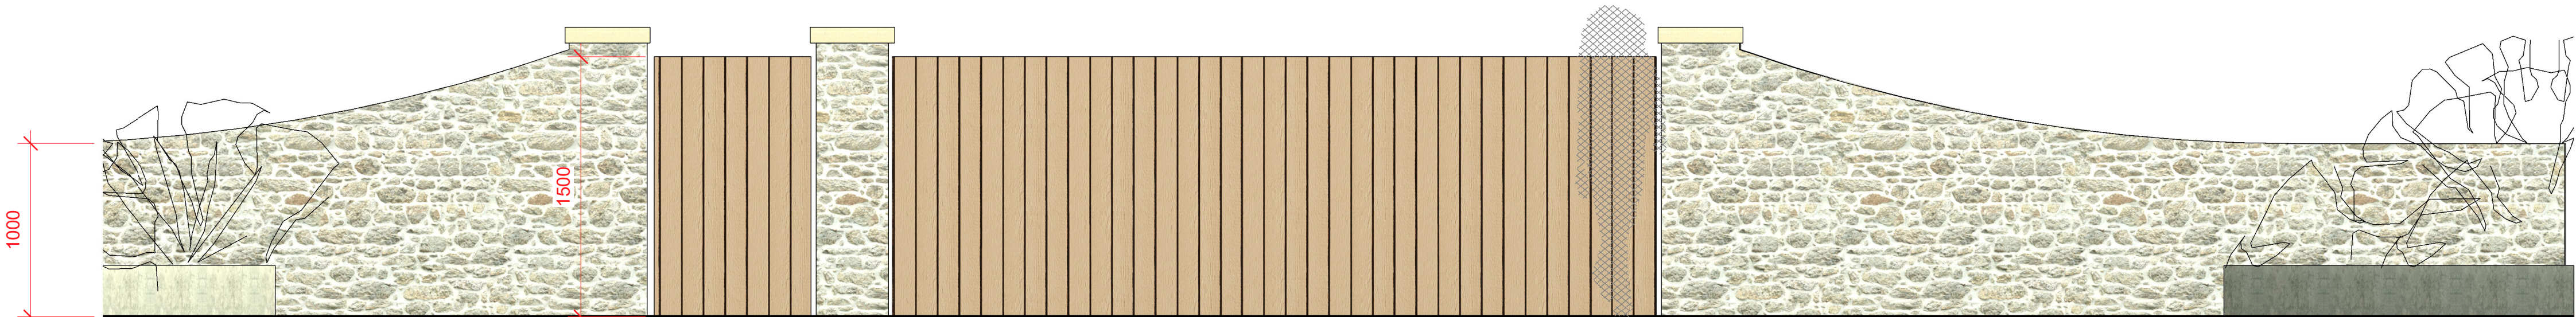

2 Proposed Elevation
1 : 25