


Front Elevation

double glazed windows to clients choice, obscure glaze bathroom and ensuite windows

Side Elevation

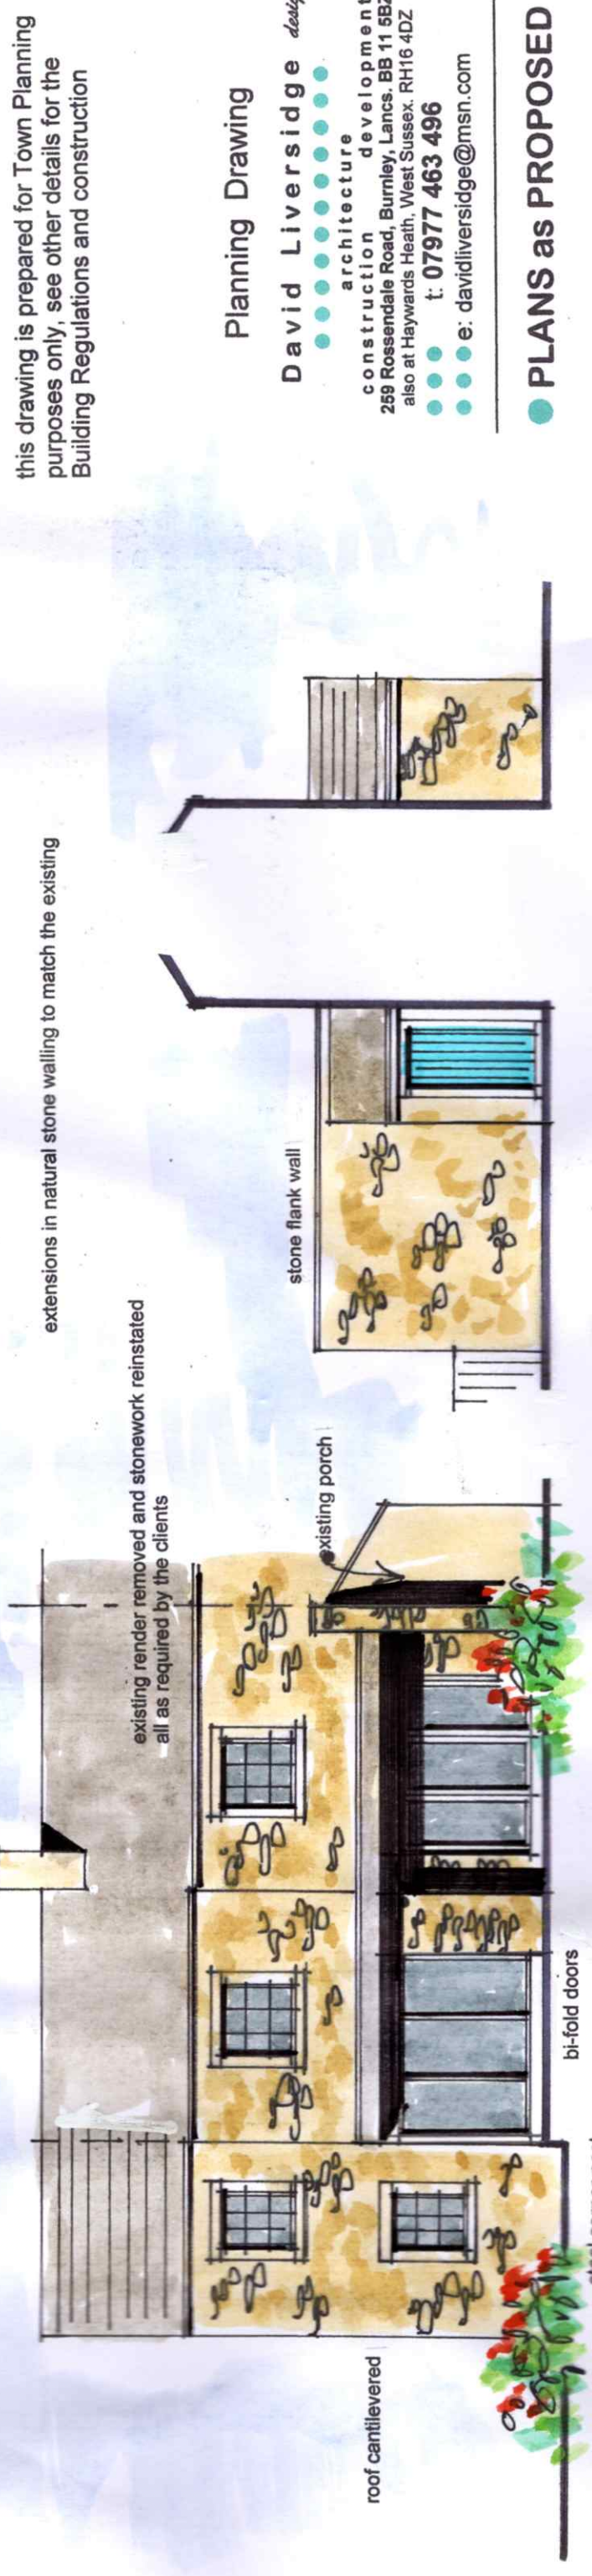

Rear Elevation

Rear Side Elevation

Porch Side Elevation

this drawing is prepared for Town Planning purposes only, see other details for the Building Regulations and construction

Planning Drawing
 David Liverside *design*
 architecture
 development
 construction
 259 Rossendale Road, Burnley, Lancs. BB 11 5BZ
 also at Haywards Heath, West Sussex. RH16 4DZ
 t: 07977 463 496
 e: davidliverside@msn.com

● **PLANS as PROPOSED**

● Bridge End Cottage
 Rimington Lane, Rimington, BB7 4EA
 for Mr. James Hartley

scale: 1/100th@A3 drawing nc

date: March 2021 21/14/5

