




0 GROUND FLOOR
1 : 50

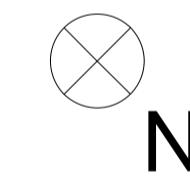

1

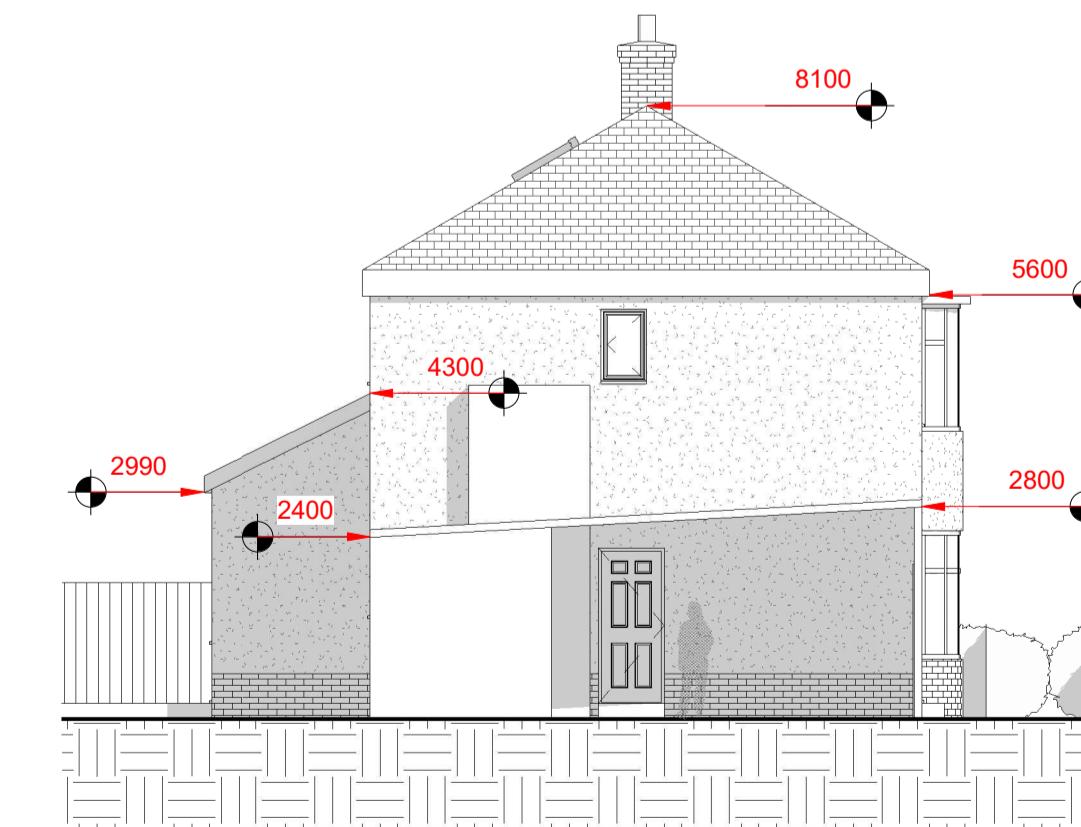

3 EXISTING SOUTH/EAS
1 : 100

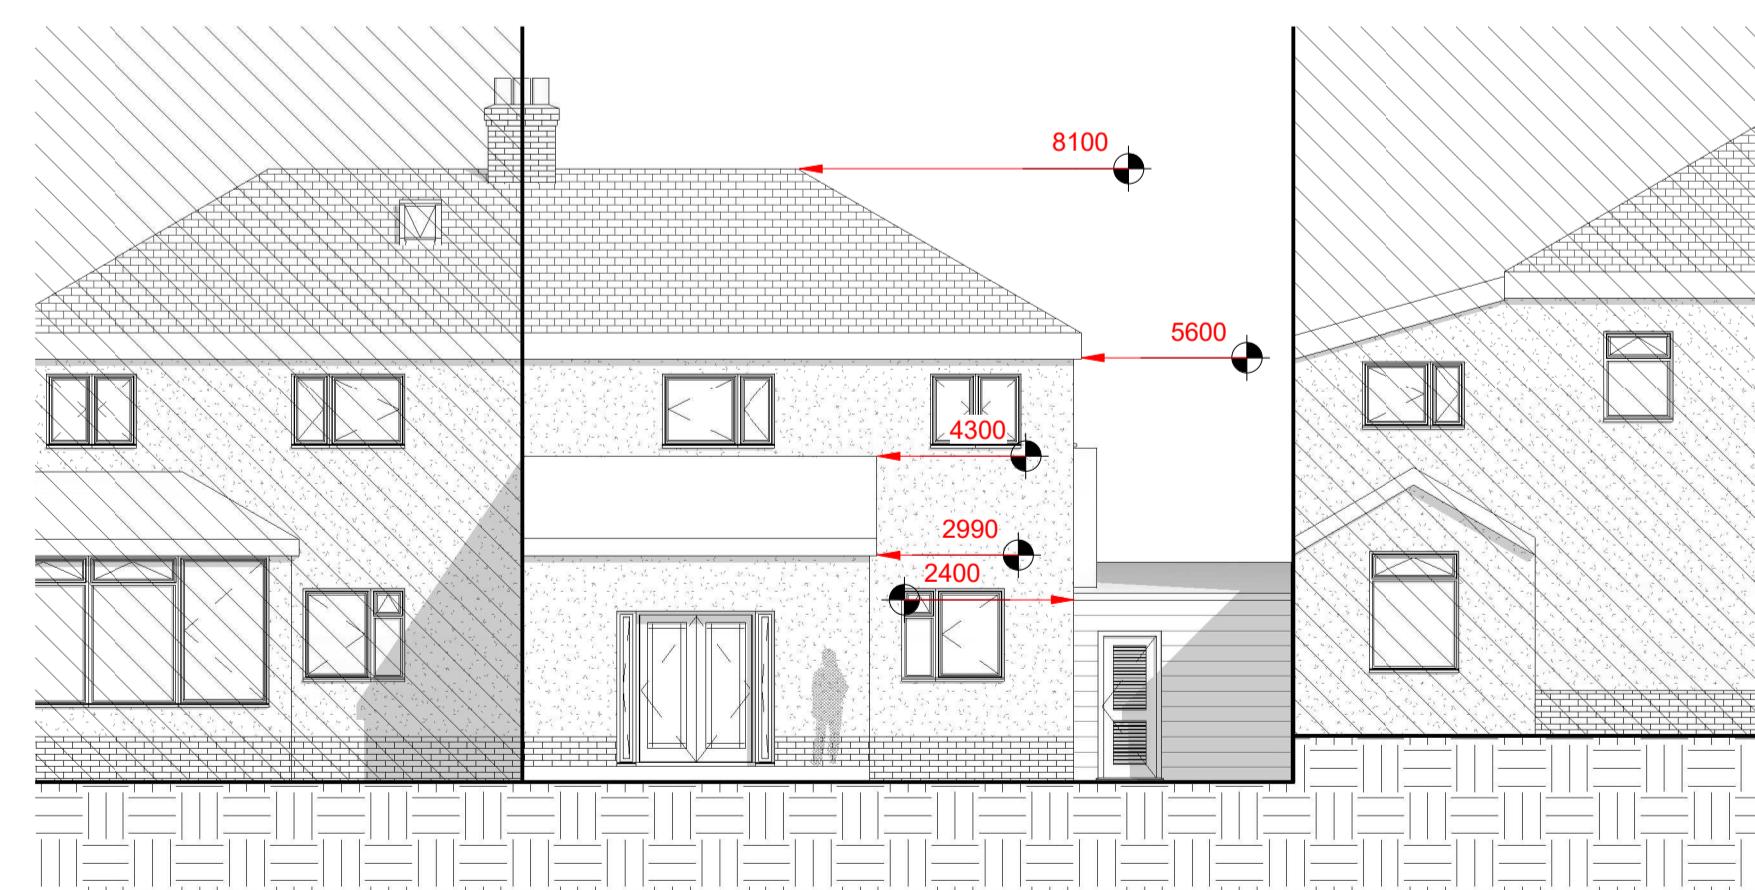

4 EXISTING SOUTH/WEST
1 : 100

Peter Hitchen Architects

Marathon House
The Sidings Business Park
Whalley, BB7 9SE

01254 823 885

www.peterhitchenarchitects.co.uk

NOTES:



2 EXISTING NORTH/EAST
1 : 100

CLIENT:

PROJECT:
**ARNSIDE, RIBCHESTER
ROAD, CLAYTON LE DALE
EXTENSION**

**SHEET:
EXISTING PLANS &
ELEVATIONS**

Project number PHA58

Date 19/03/2023

Drawn by DC

Checked by: _____ Date: _____

A200

Scale As indicated

Sheet size A1

A200