




## NOTES

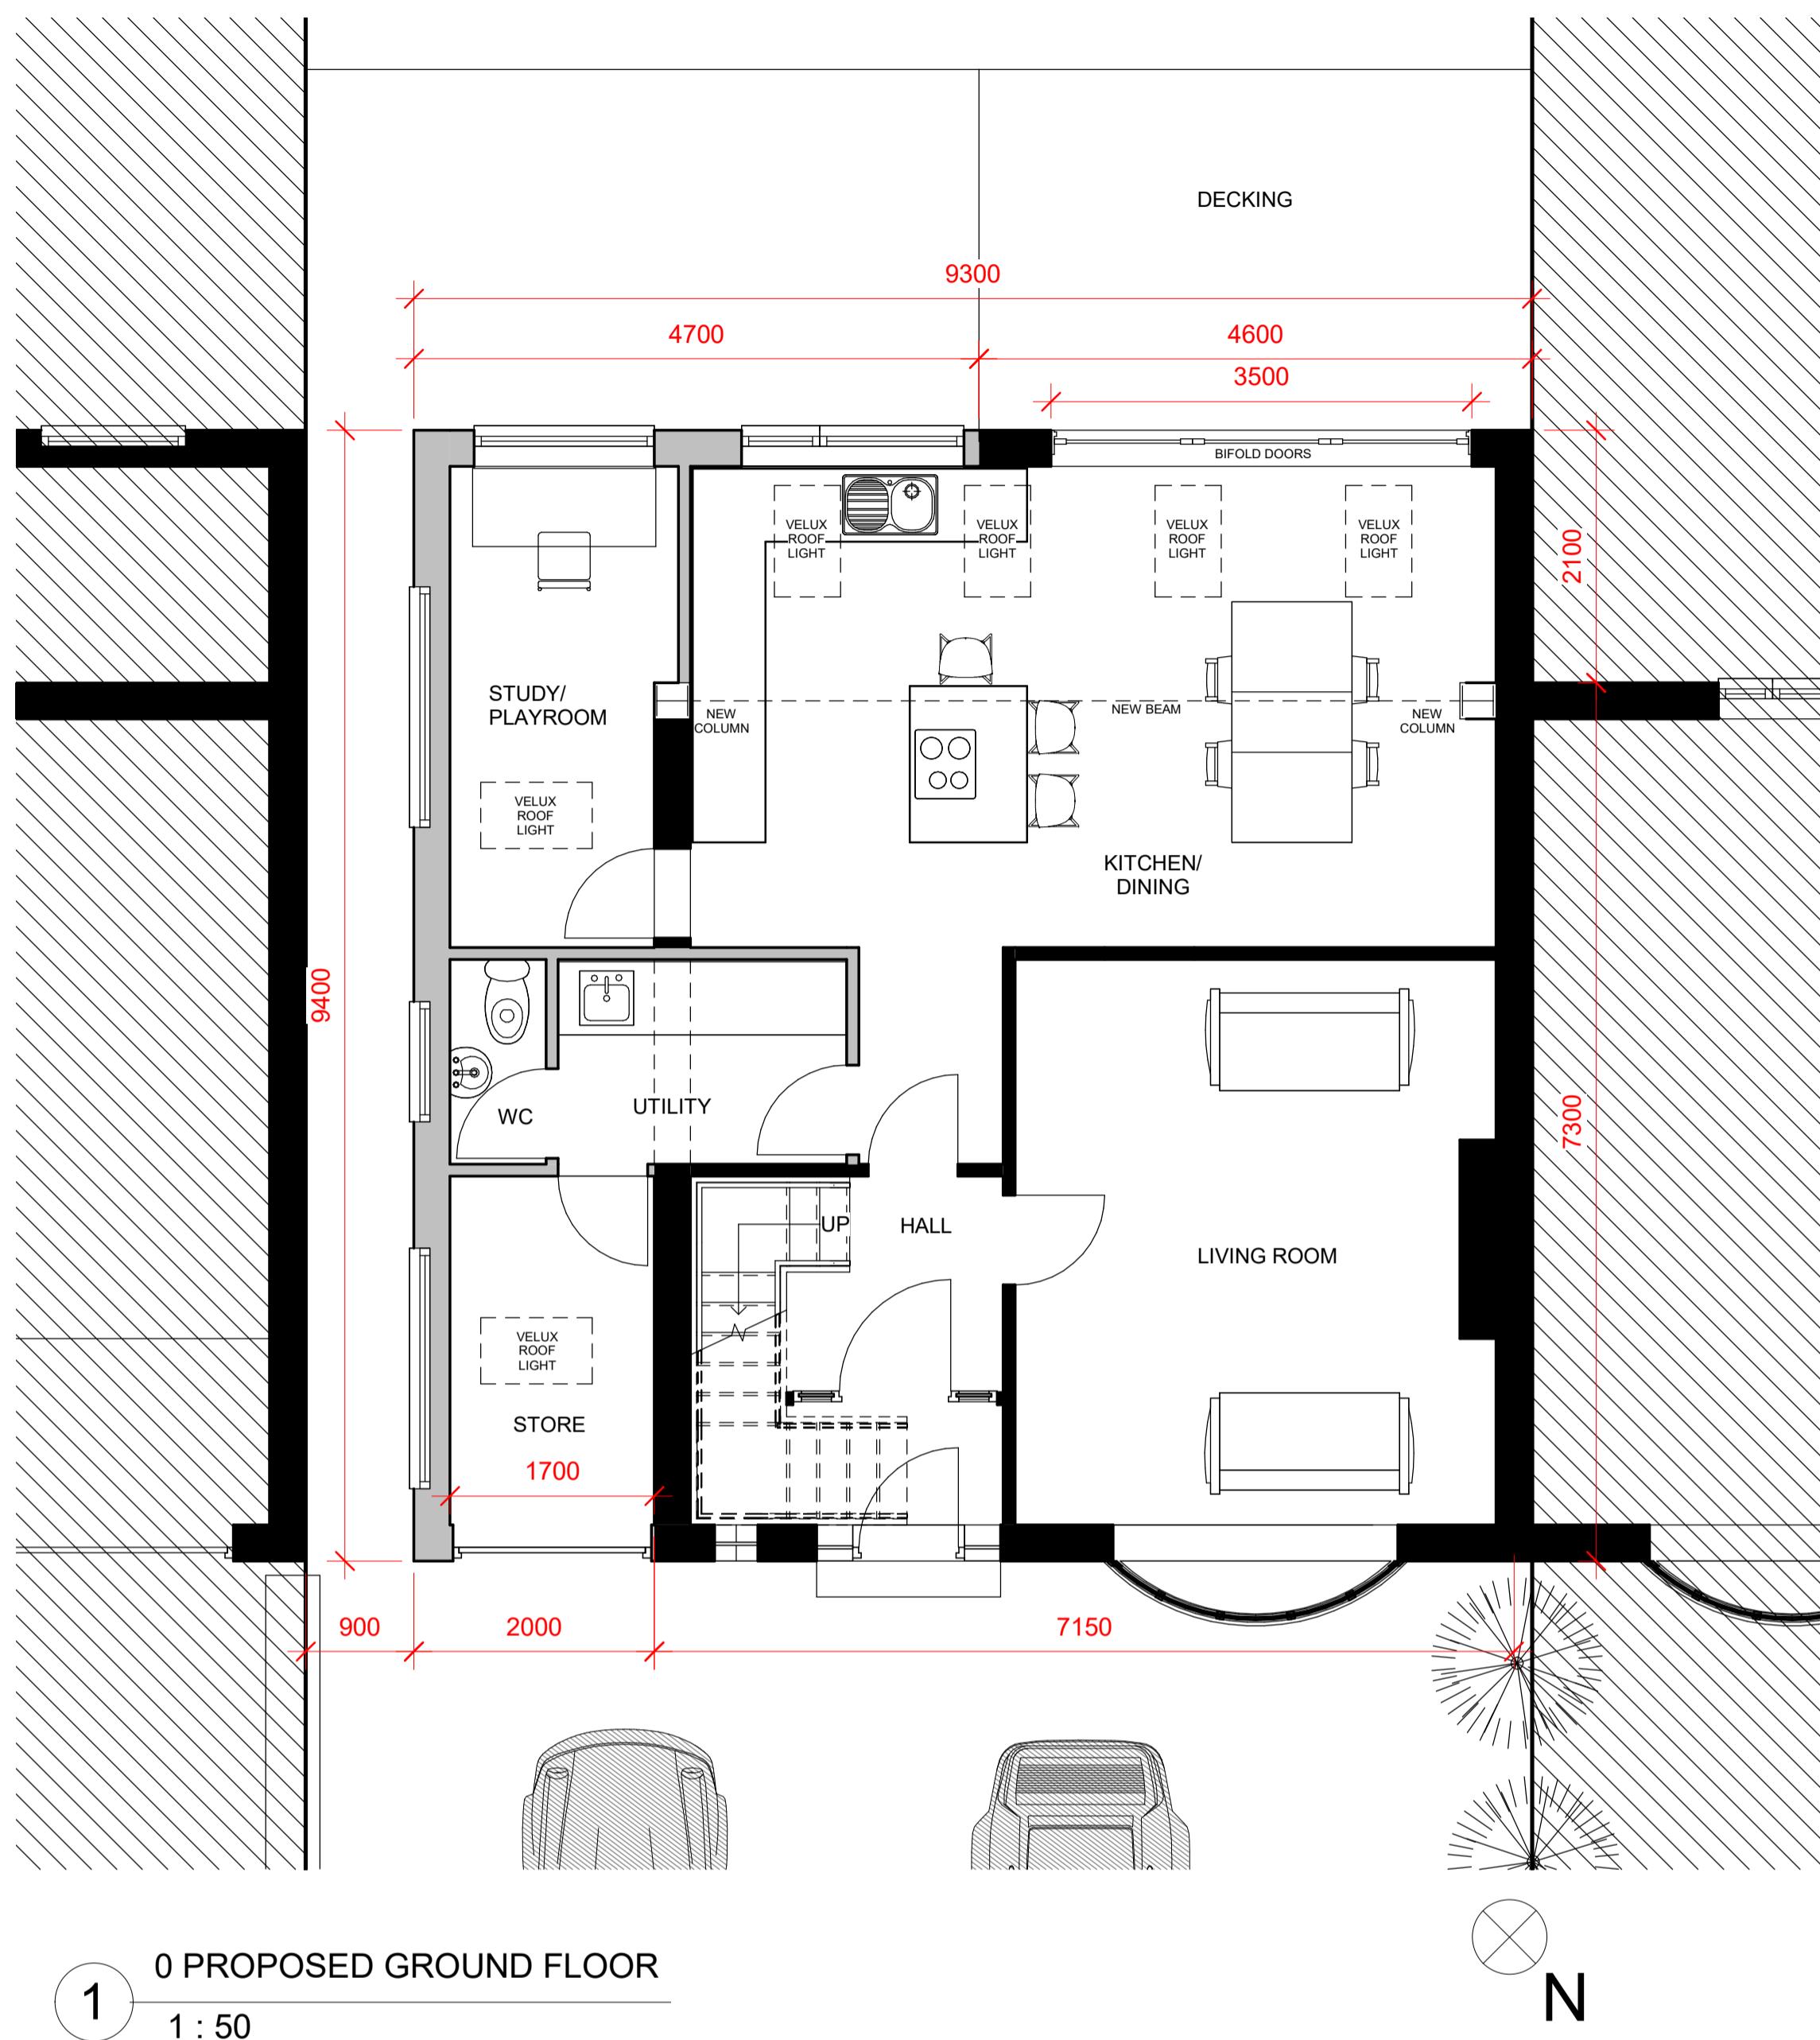

PROPOSED NORTH/EAST  
2 1:100

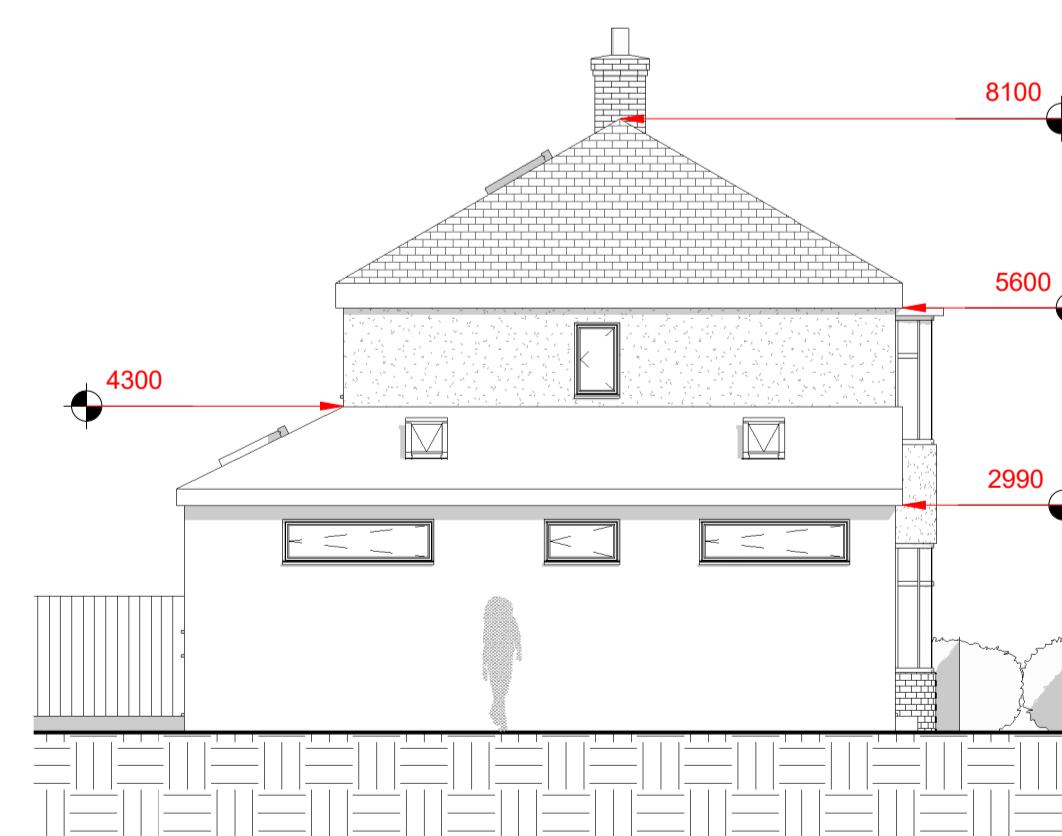

# PROPOSED SOUTH/EAST

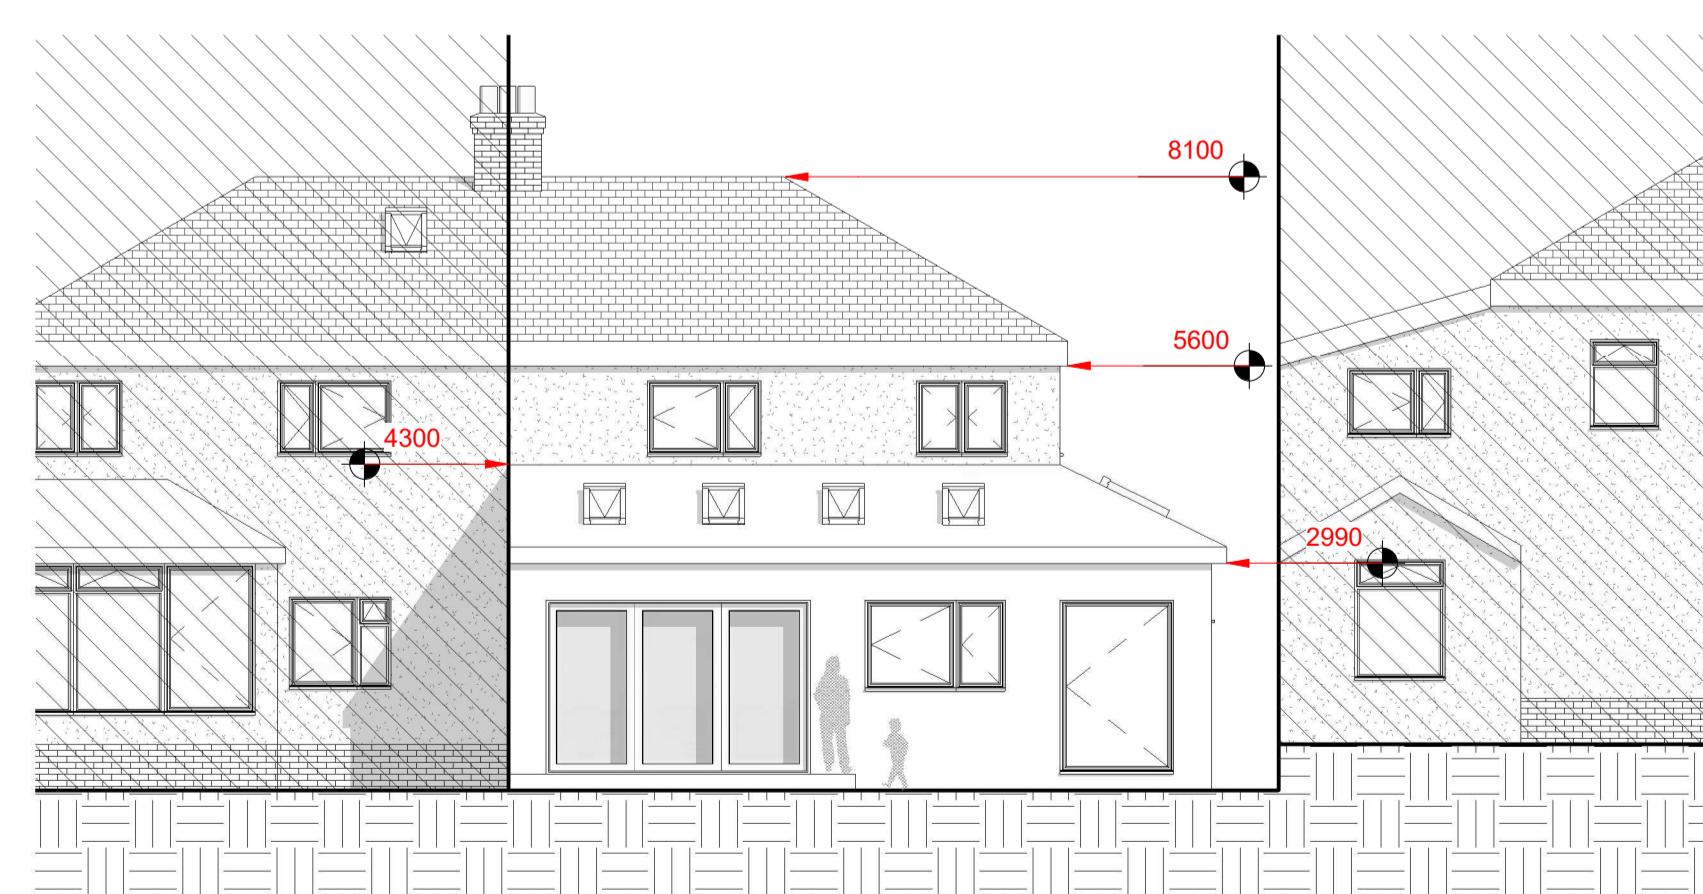

4 PROPOSED SOUTH/WEST  
1 : 100

CLIENT:

PROJECT:  
**ARNSIDE, RIBCHESTER  
ROAD, CLAYTON LE DALE  
EXTENSION**

**SHEET:  
PROPOSED PLANS &  
ELEVATIONS**

Project number **RHA580**

Date 10/02/2023

For more information, visit [www.ams.org](http://www.ams.org) or call 800-321-4267.

---

—

Page 1 of 1

A201

Scale As indicated

A201