



REAR (EAST) ELEVATION DASHED LINE - EXISTING GROUND LEVEL

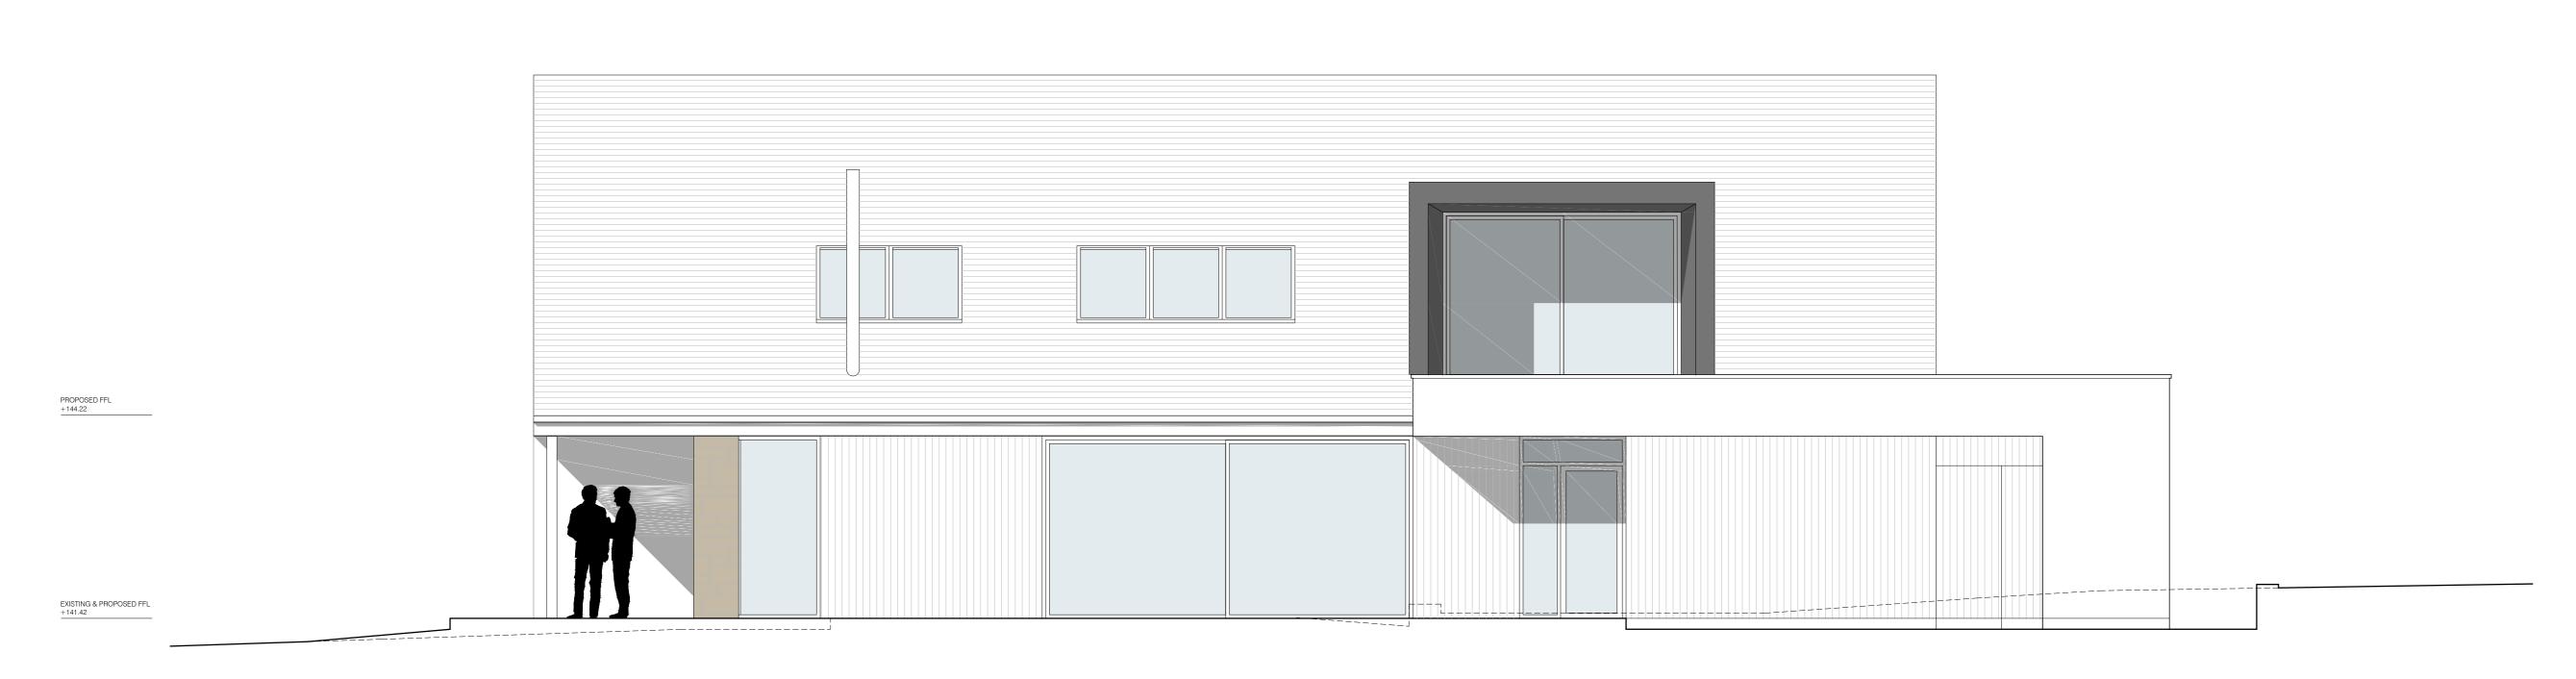

FRONT (WEST) ELEVATION DASHED LINE - EXISTING GROUND LEVEL

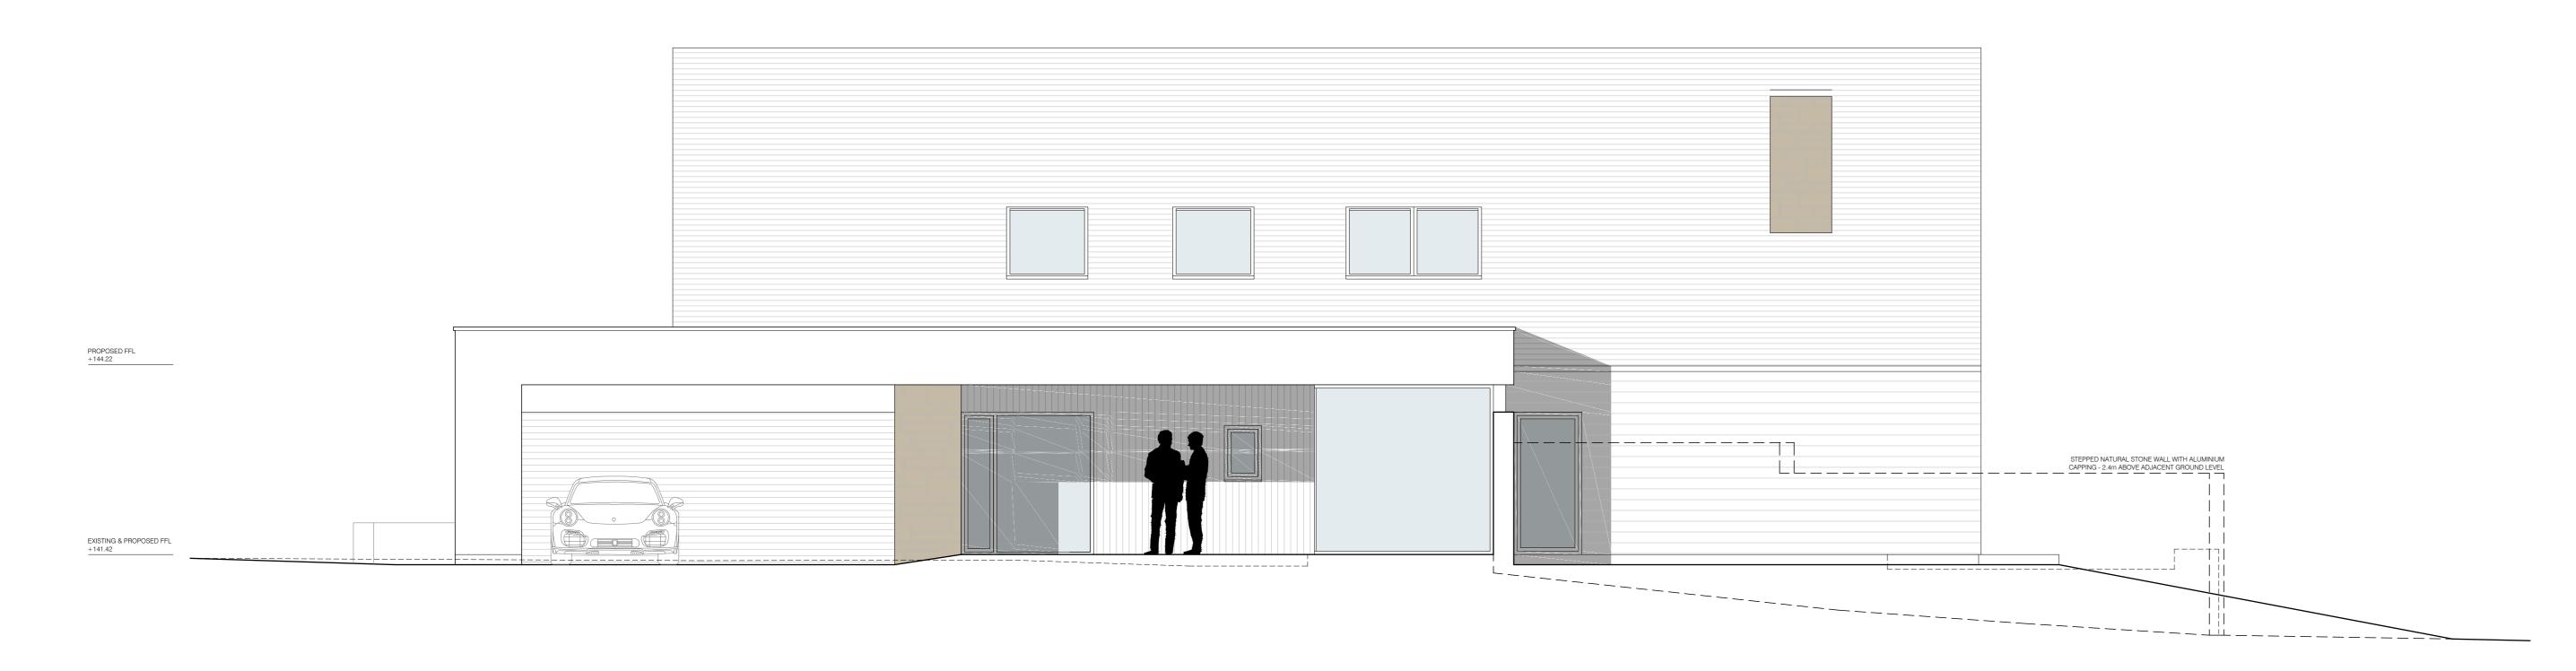

NATURAL SLATE CLADDING NATURAL TIMBER CLADDING NATURAL STONE WHITE SMOOTH RENDER VELUX ROOFLIGHTS FASCIA & SOFFIT GENERALLY: ALUMINIUM / PAINTED TIMBER & INTERNAL FACE OF DORMER ALUMINIUM / ALUMINIUM CLAD COMPOSITE FRAMED INSULATED POWDER COATED STEEL ROLLER DOOR POWDER COATED MATT BLACK REAR ELEVATION FLUE: FRONT GARDEN WALL:

NATURAL SLATE

ANTHRA ZINC

richardpearsarchitect 16 Kingsborough Gardens, Glasgow, G12 9QB phone 07796 618351 email richardpears@btinternet.com

client David & Gillian Newton
project Low Meadow, Pendleton

E CLIENT COMMENTS 08.03.21 — PATIO EXTENT RP 08.03.21
D PLANNING APPLICATION RP 08.03.21
C DESIGN DEVLO-PMENT FOLLOWING MEETING 23.02.21 — 400mm ADDED RP 23.02.21
B DESIGN DEVLO-PMENT FOLLOWING MEETING 18.01.21 — GARAGE & EN-SUITE RP 18.01.21
A DESIGN DEVLO-PMENT FOLLOWING MEETING 13.01.21 — REDUCE AREA RP 13.01.21