
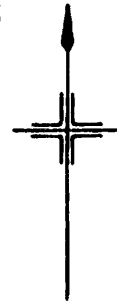


H.M. LAND REGISTRY		TITLE NUMBER		
		LA 720239 ✓		
ORDNANCE SURVEY PLAN REFERENCE	SD7343	SECTION A	Scale 1/1250 Enlarged from 1/2500	
COUNTY	LANCASHIRE	RIBBLE VALLEY DISTRICT	© Crown Copyright	

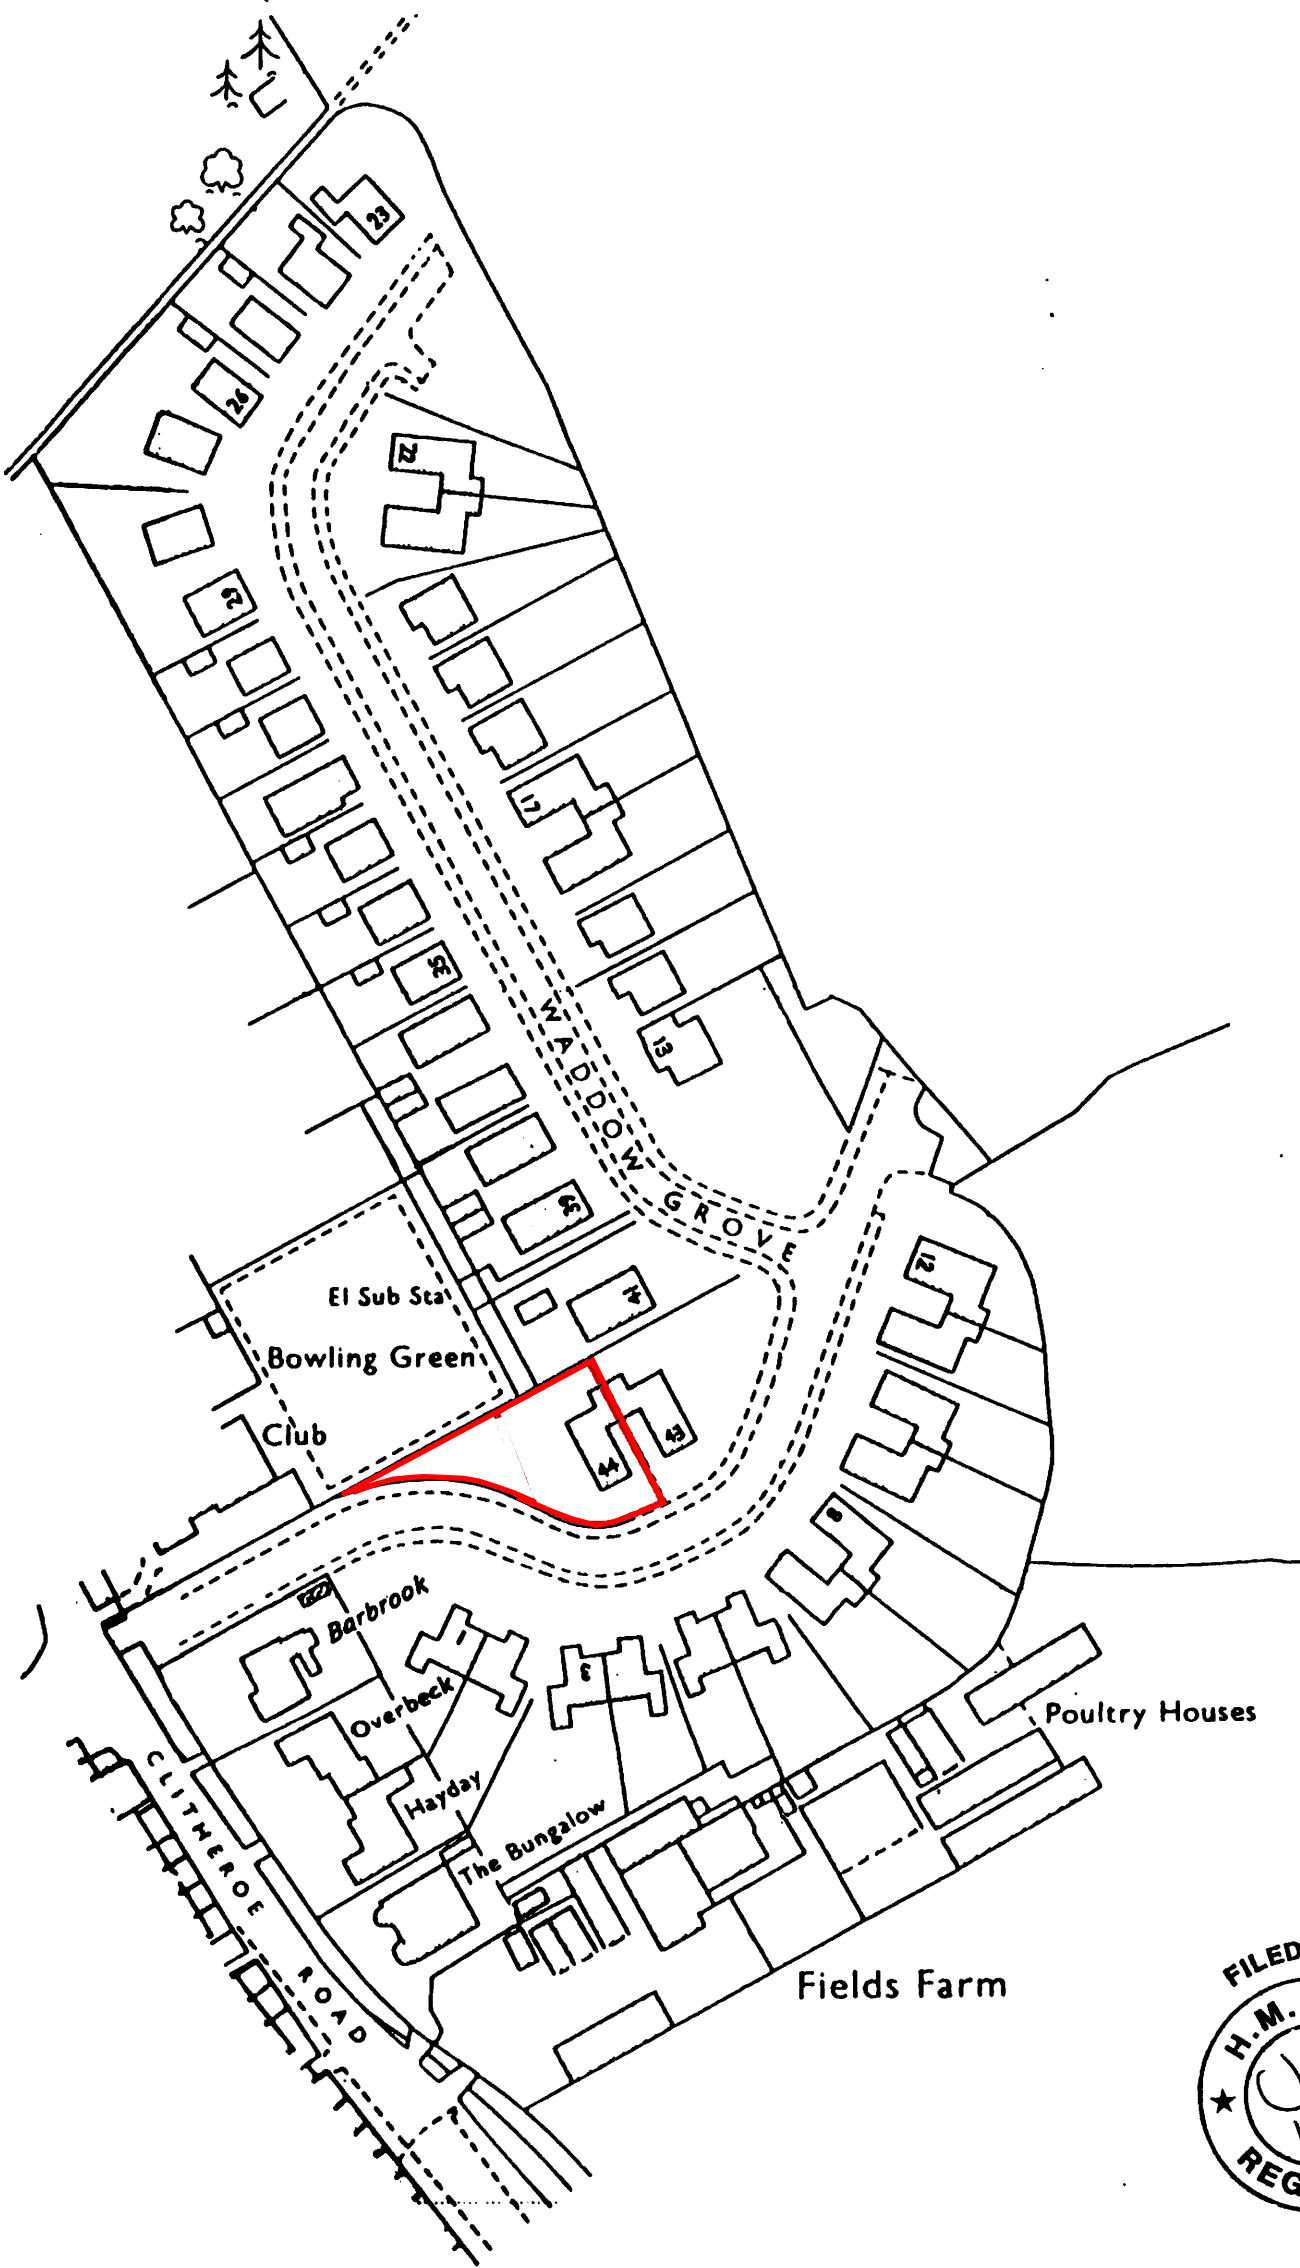

BLOCK LOCATION PLAN 1:1250

PROPOSED GRANNY ANNEXE
44 WADDOW GROVE
WADDINGTON

PD Construction Consultants
7 Beech Street, Clitheroe, Lancs. BB7 2LL
Paul Derbyshire Dip.Surv.
tel: 07976 771297
e-mail: pdcc@hotmail.co.uk

DWG. NO. 1228 - 1001