

# Brockhall Farm

4.1m


3.75m

°TP  
**A**

9m splay

5.5m section

7m splay

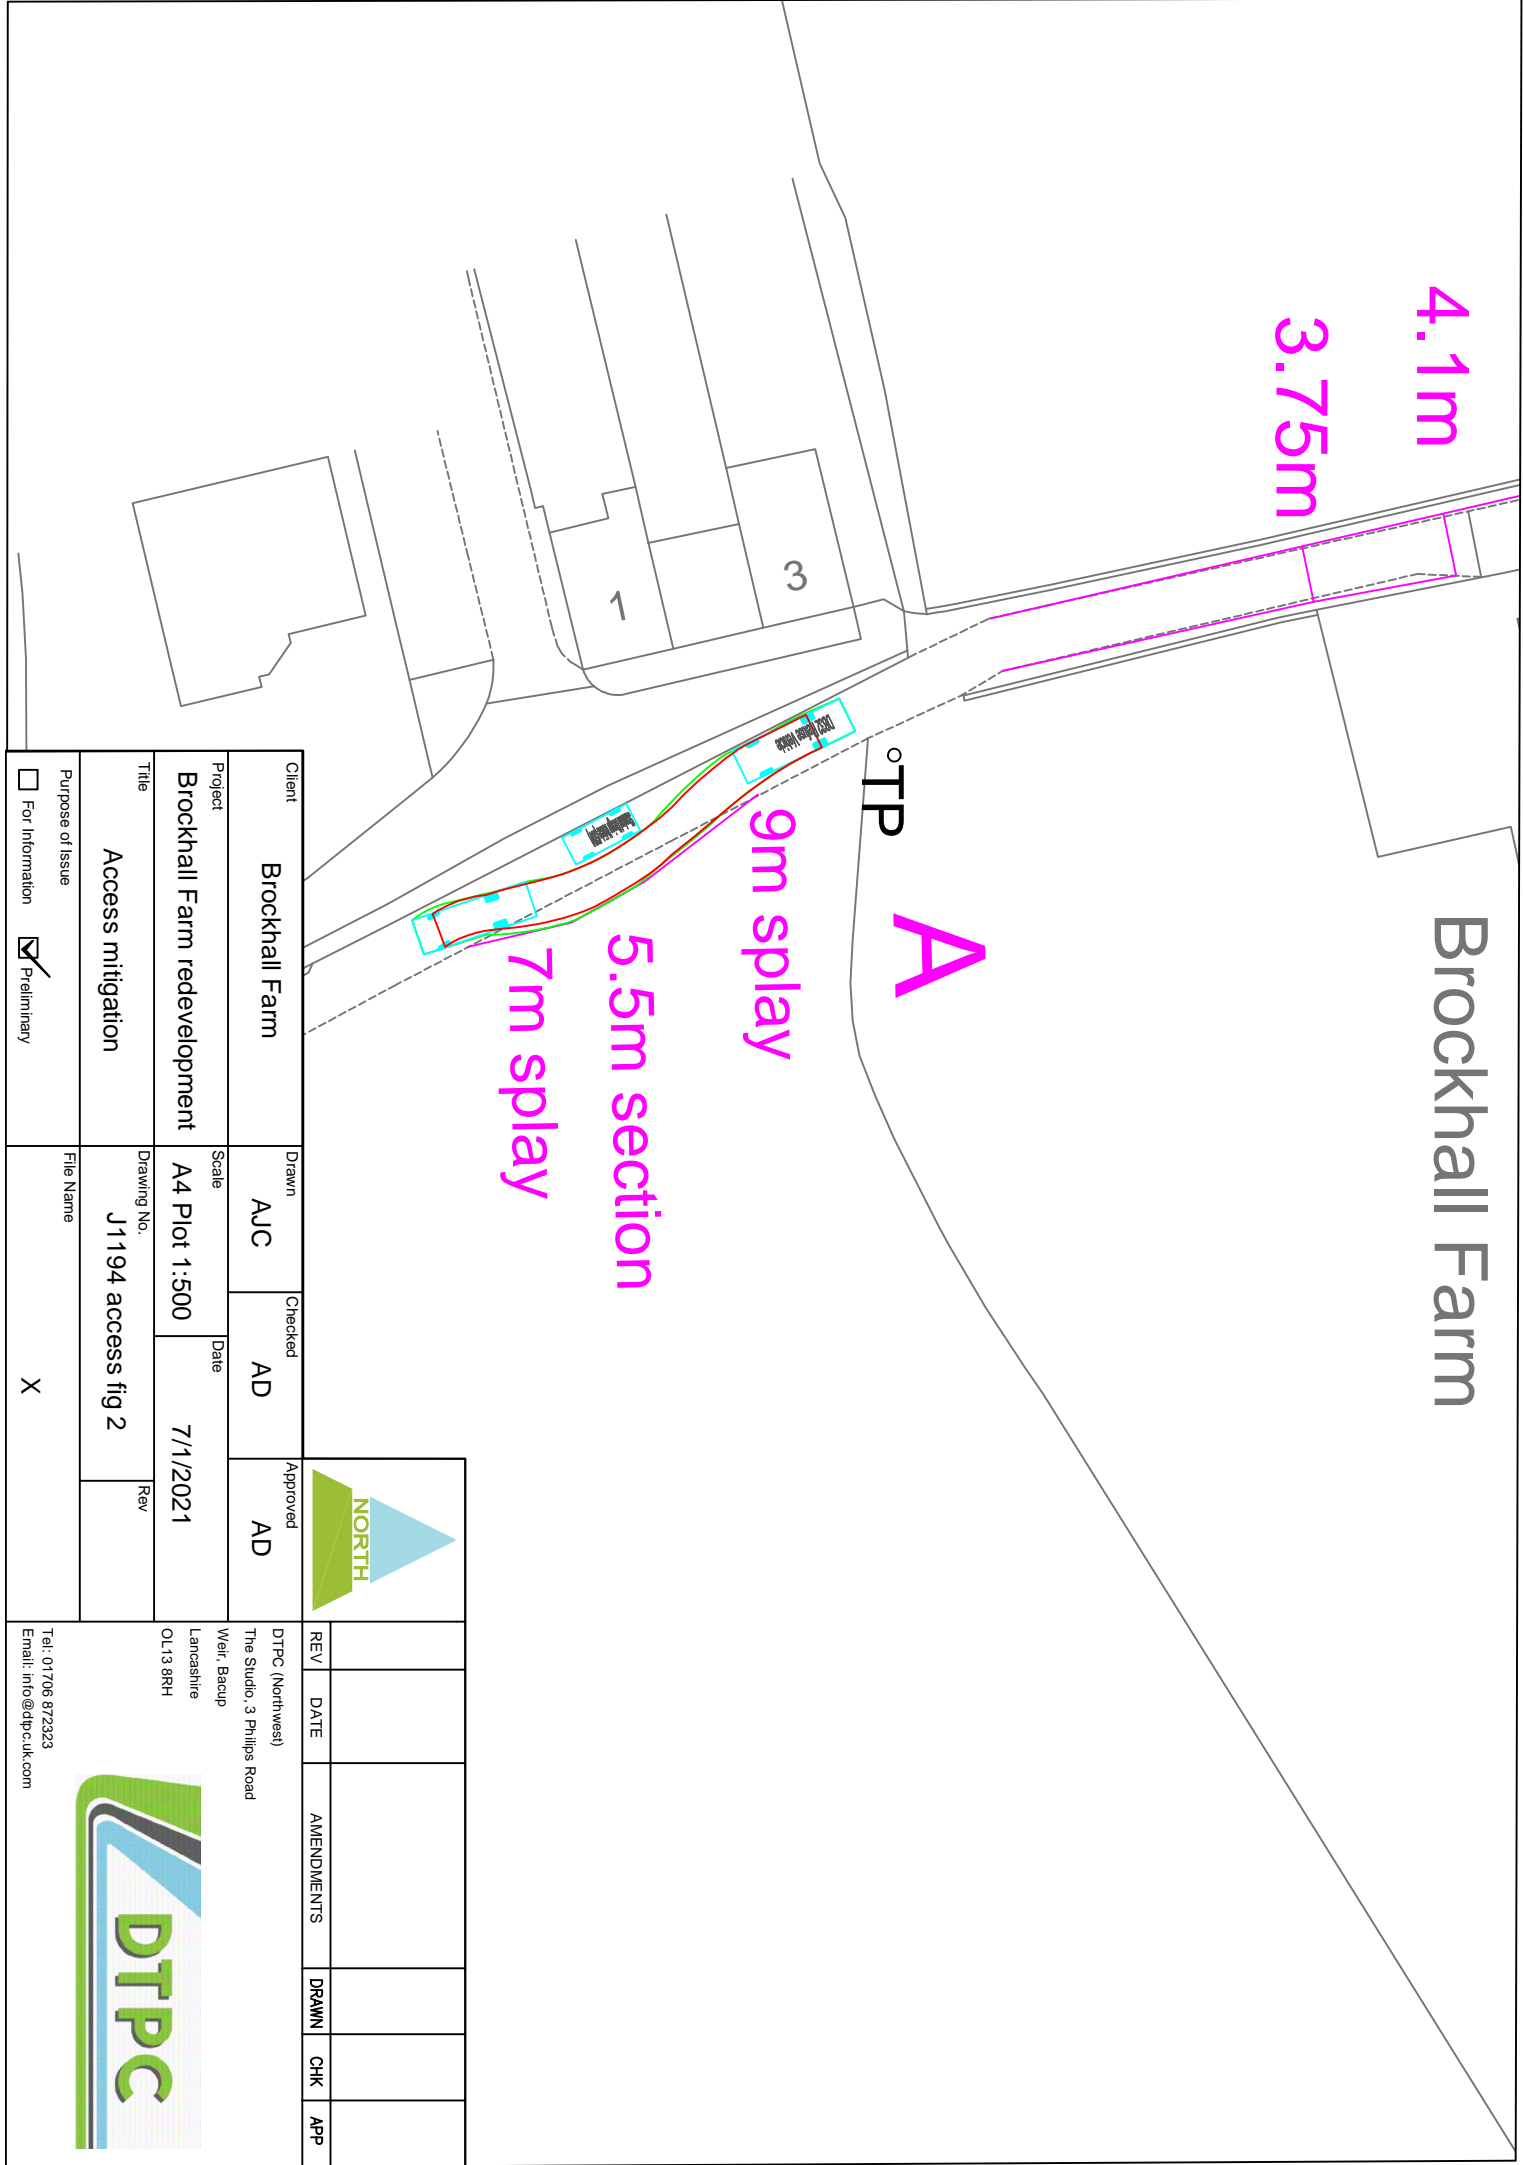

Client	Brockhall Farm		
Project	Brockhall Farm redevelopment		
Title	Access mitigation		
Purpose of Issue	<input type="checkbox"/> For Information <input checked="" type="checkbox"/> Preliminary		
Drawn	AJC	Checked	AD
Scale	A4 Plot 1:500	Date	7/1/2021
Drawing No.	J1194 access fig 2	Rev	



REV	DATE	AMENDMENTS	DRAWN	CHK	APP

DTPC (Northwest)  
The Studio, 3 Philips Road  
Weir, Bacup  
Lancashire  
OL13 8RH

Tel: 01706 872323  
Email: info@dtpc.co.uk

