

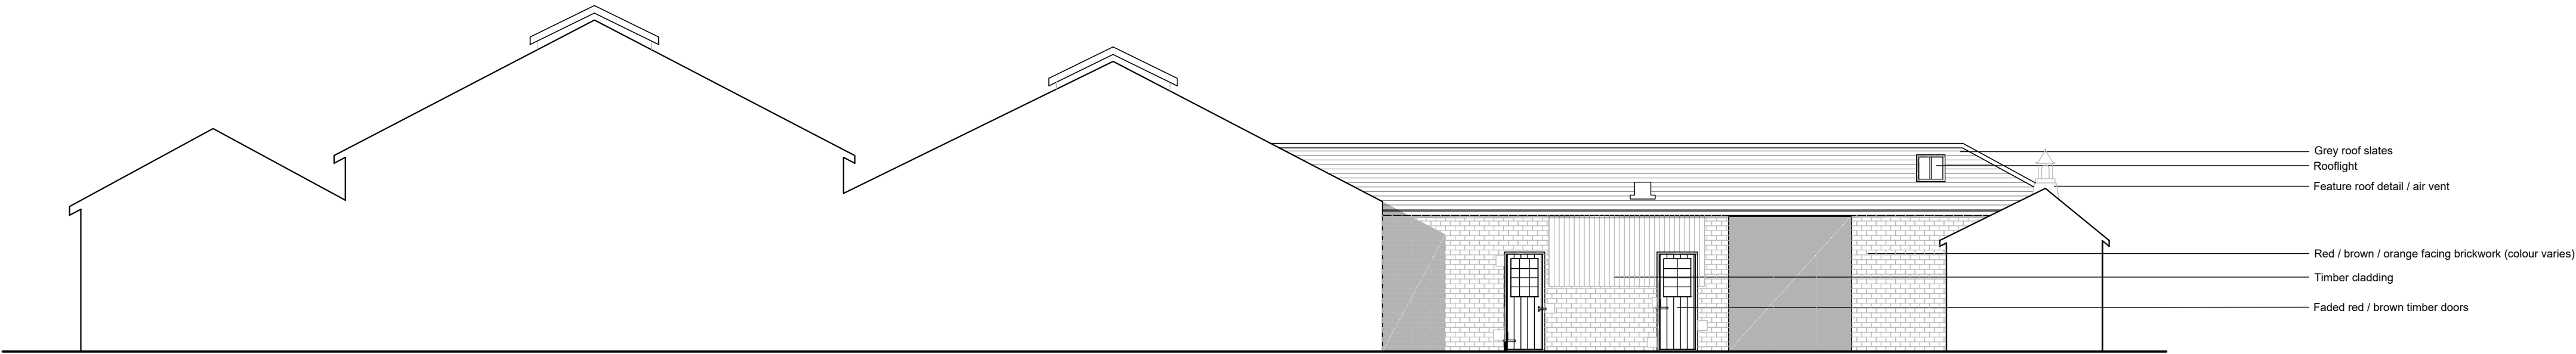



Existing South Courtyard Elevation A  
Scale 1:100

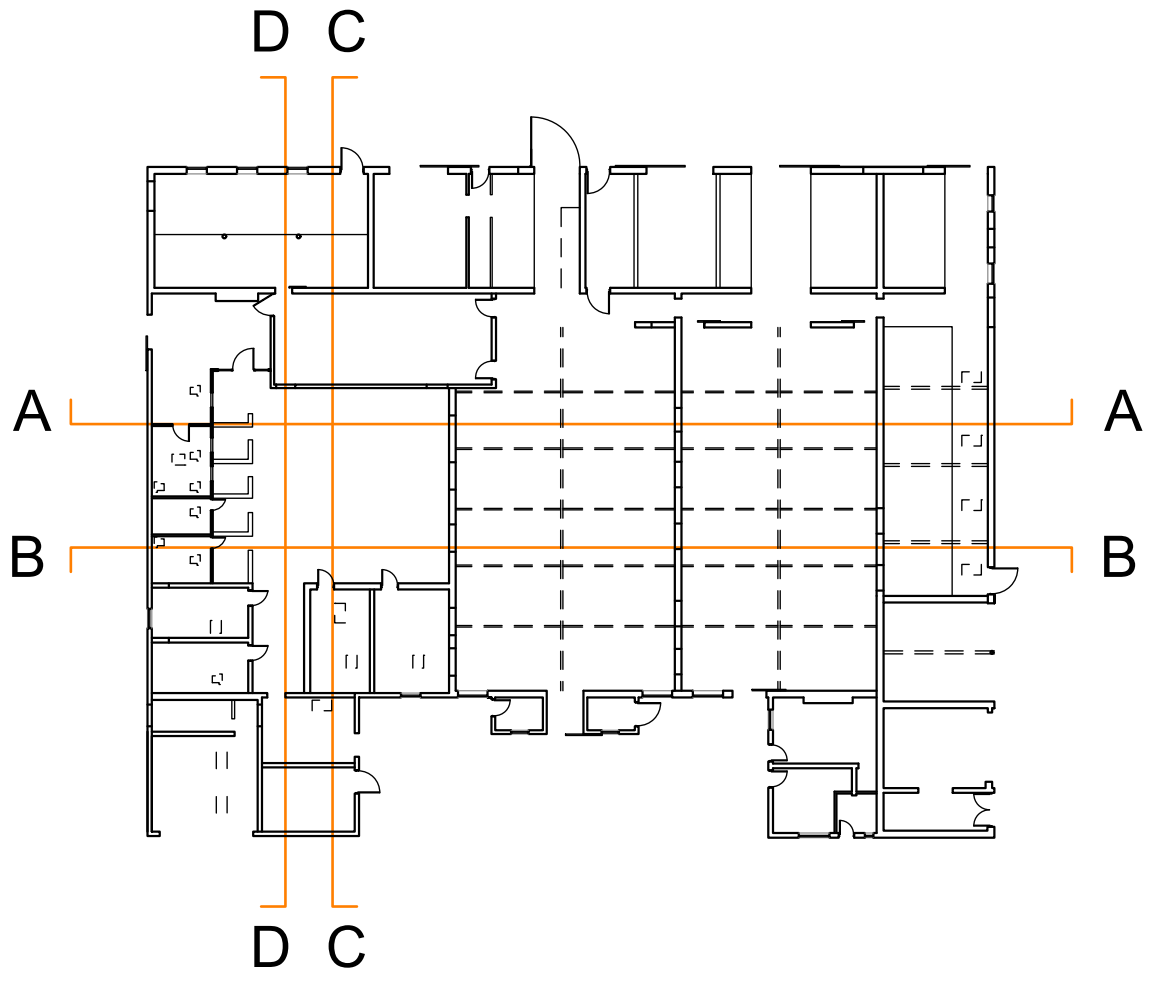

Existing North Courtyard Elevation B  
Scale 1:100

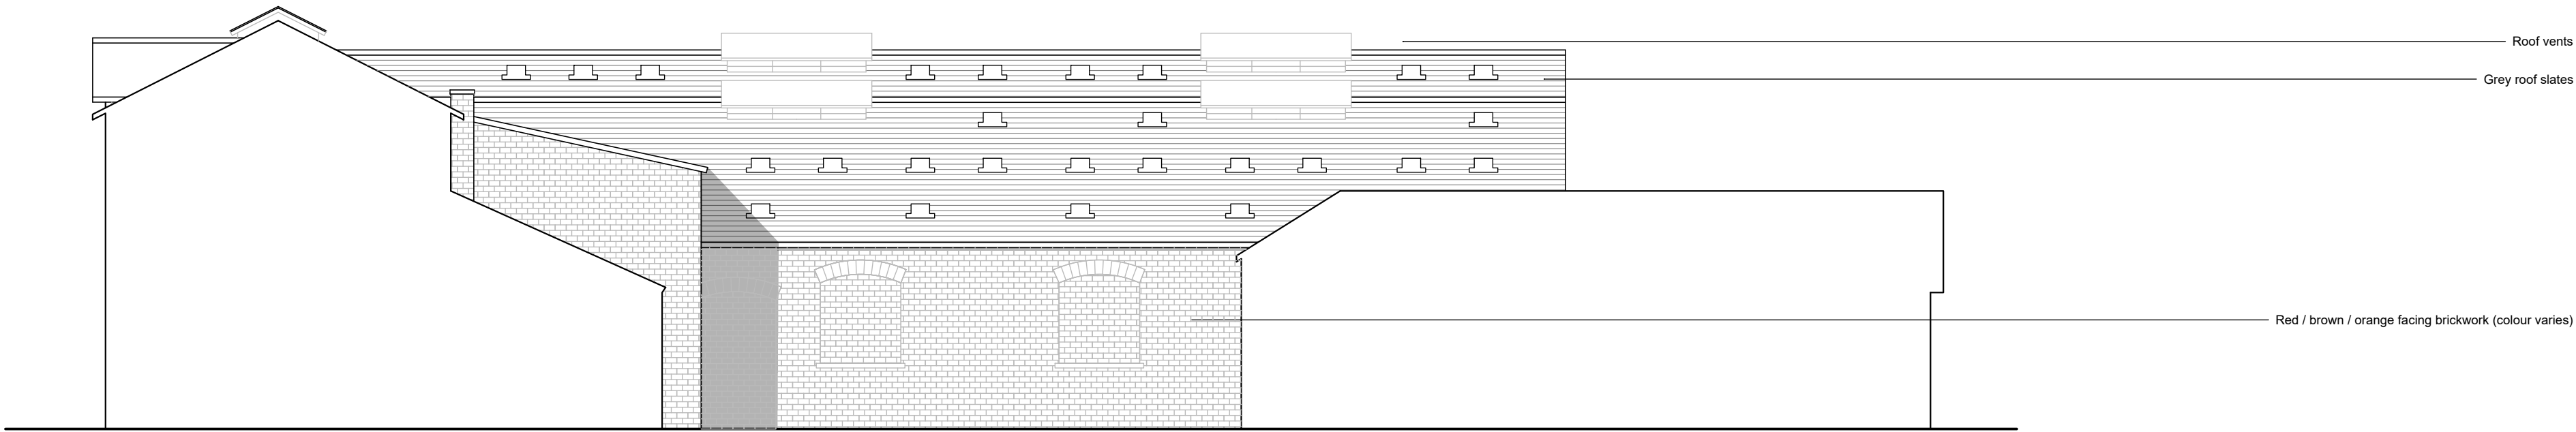

Existing West Courtyard Elevation C  
Scale 1:100

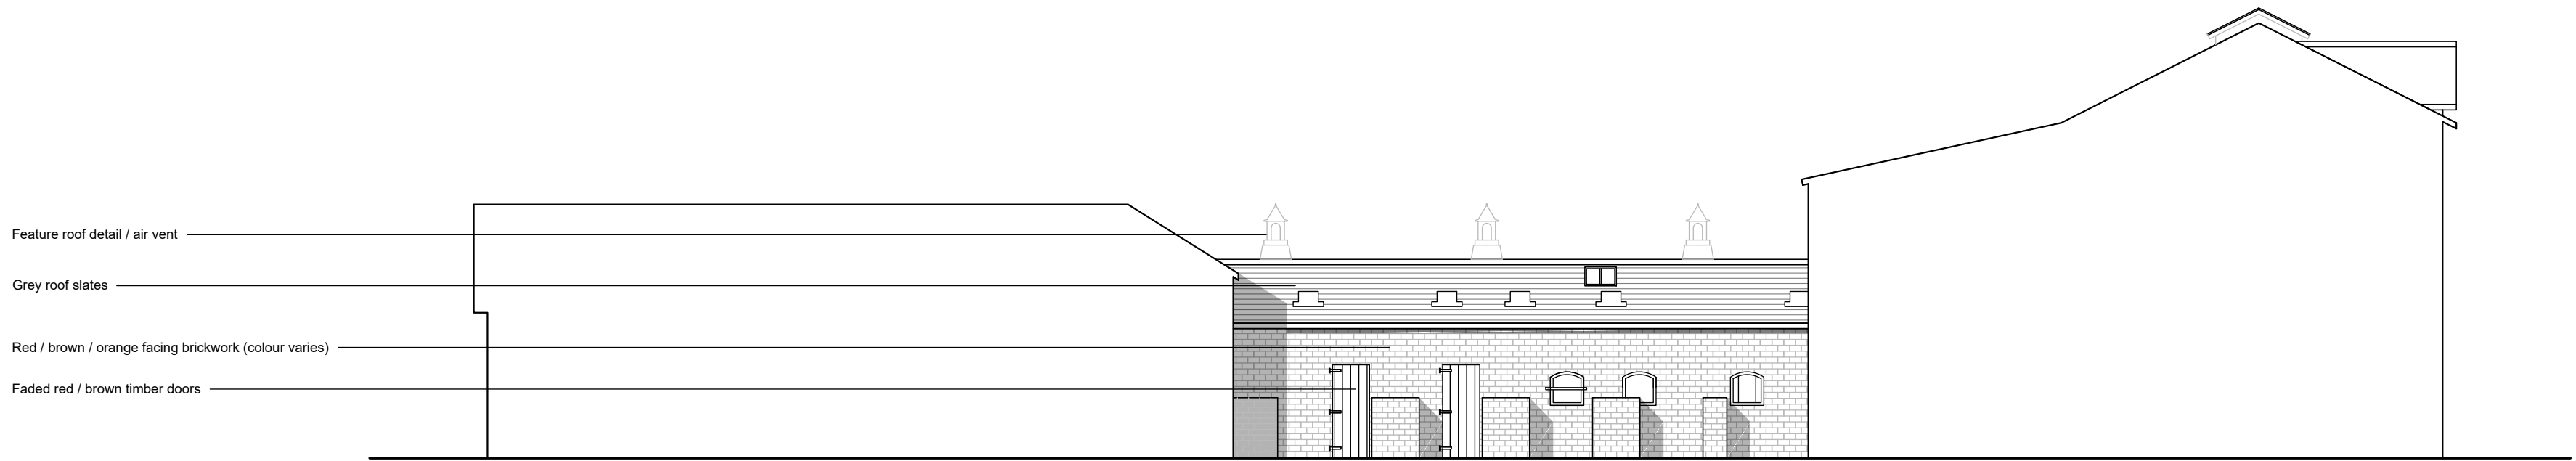

Existing East Courtyard Elevation D  
Scale 1:100