

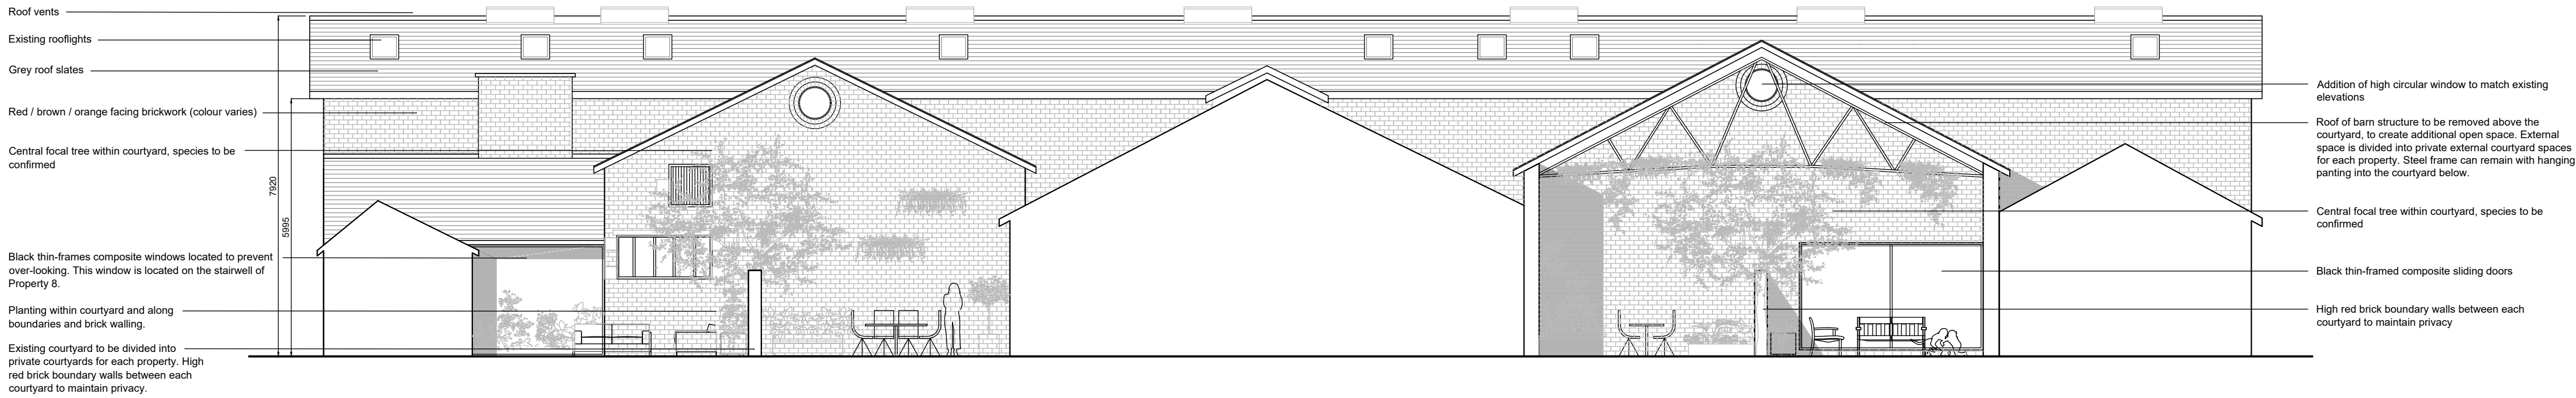


Elevations throughout:
Integrated bat access panels and bird
boxes incorporated throughout to provide
habitats for crevice roosting bats

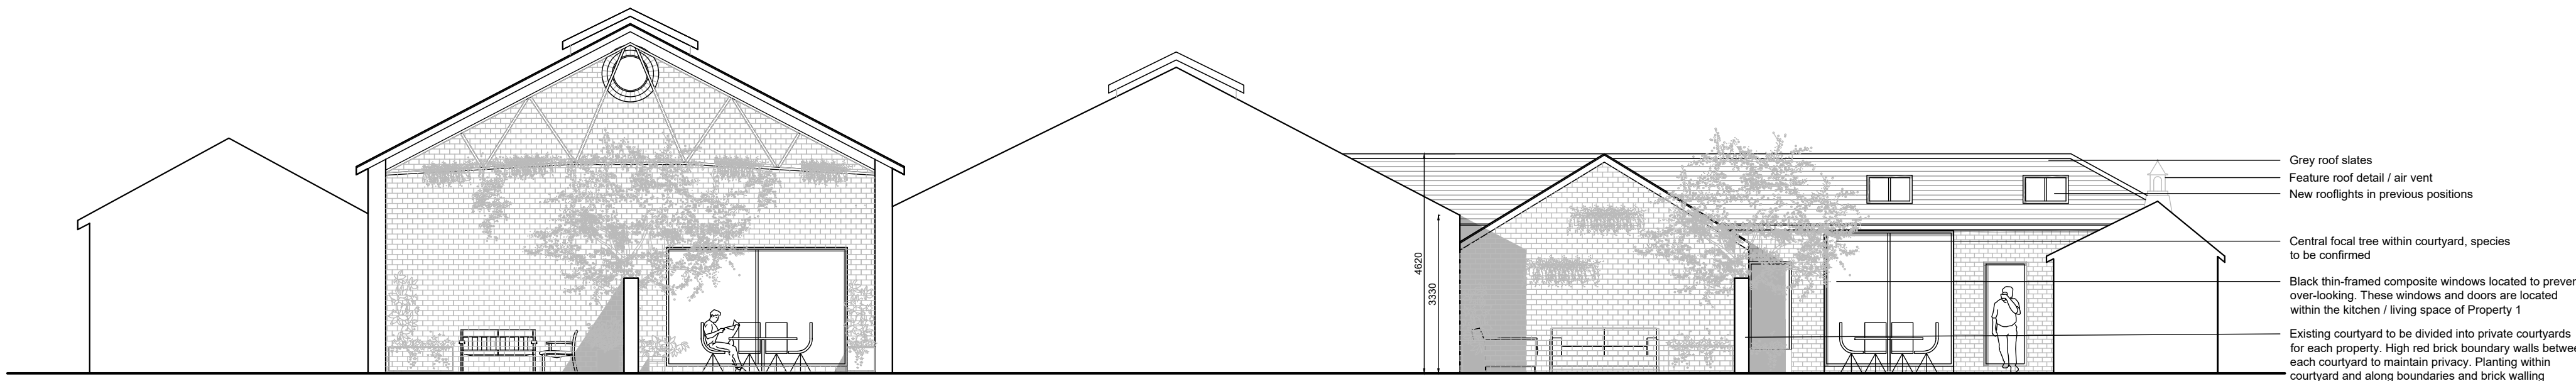

Proposed South Courtyard Elevation A
Scale 1:100

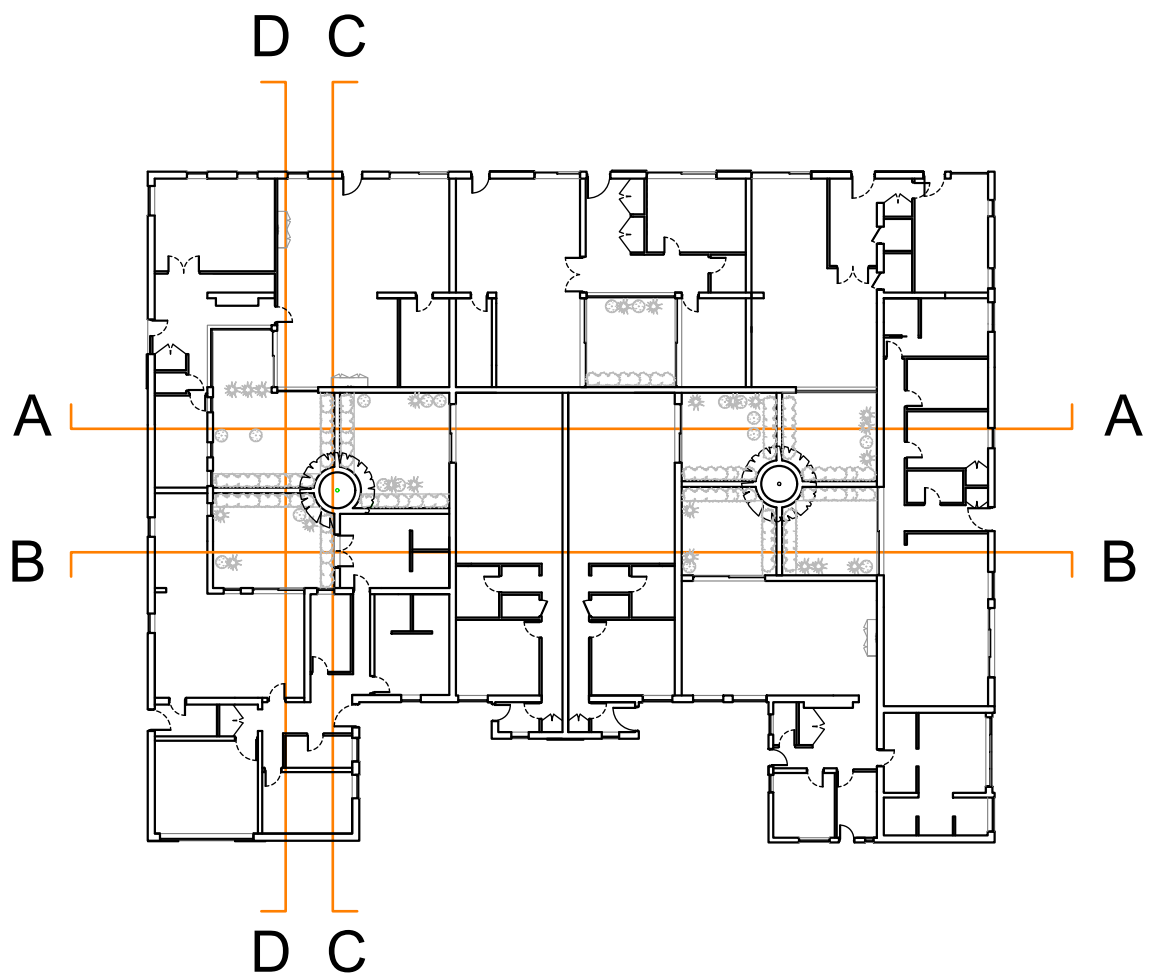

Proposed North Courtyard Elevation B
Scale 1:100



Proposed West Courtyard Elevation C
Scale 1:100



Proposed East Courtyard Elevation D
Scale 1:100

A	Dimensions added	26.03.21	RMH
REV	DETAILS OF REVISION	DATE	INITIALS
PROJECT NAME BROCKHALL FARM			
DRAWING NAME PROPOSED COURTYARD ELEVATIONS			
PROJECT No 65.19	STATUS PLANNING RESUBMISSION	DATE JAN 21	SIZE A1
SCALE 1:100			DWG No 13A