




ALONG ELBOW WOOD DRIVE BOUNDARY

ONLY MATURE TREES SHOWN.  
NATURAL HEDGE SCREENING  
HAS BEEN EXTENSIVELY THINNED  
OR REMOVED.

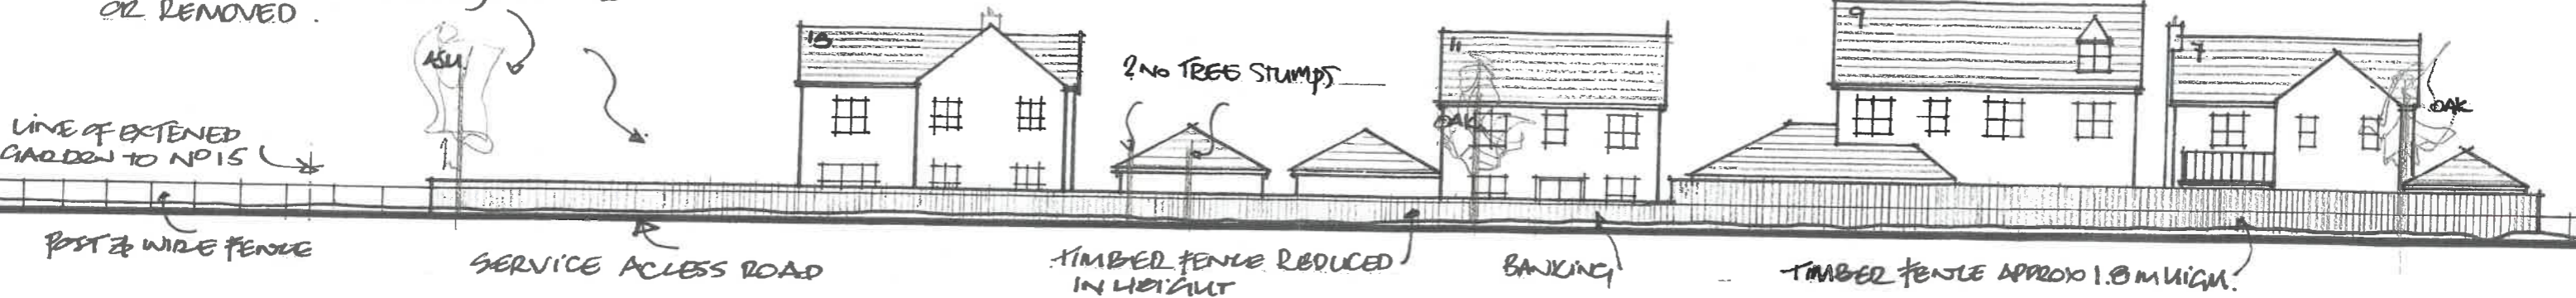

EXISTING ELEVATION VIEWED FROM THE 1<sup>ST</sup> FAIRWAY.

NOTE: 1<sup>ST</sup> FAIRWAY TREES NOT  
SHOWN ON ELEVATION FOR  
CLARITY.

6m HIGH BALL STOP SAFETY FENCE.  
NETTING TO START FROM 2m ABOVE  
SERVICE ROAD LEVELS.

SAFETY FENCE: BLACK NETTING  
WITH 20mm x 20mm APERTURE  
x 2.3mm TWINE TO STAINLESS  
STEEL CABLES ON 100mm x 100mm GALV POSTS



PROPOSED ELEVATION VIEWED FROM THE 1<sup>ST</sup> FAIRWAY.

100mm x 100mm GALV STEEL POSTS  
AT 5M CENTRES. WITH BRACING

PROPOSED BALL STOP SAFETY FENCE ELEVATIONS

CUTWERTH GOLF CLUB, WAVERLY RD, CUTWERTH

SCALE 1:250

DATE: 10 MAR 2021 DWG NO. CGC SF/2021/07.