





Proposed Side Elevation

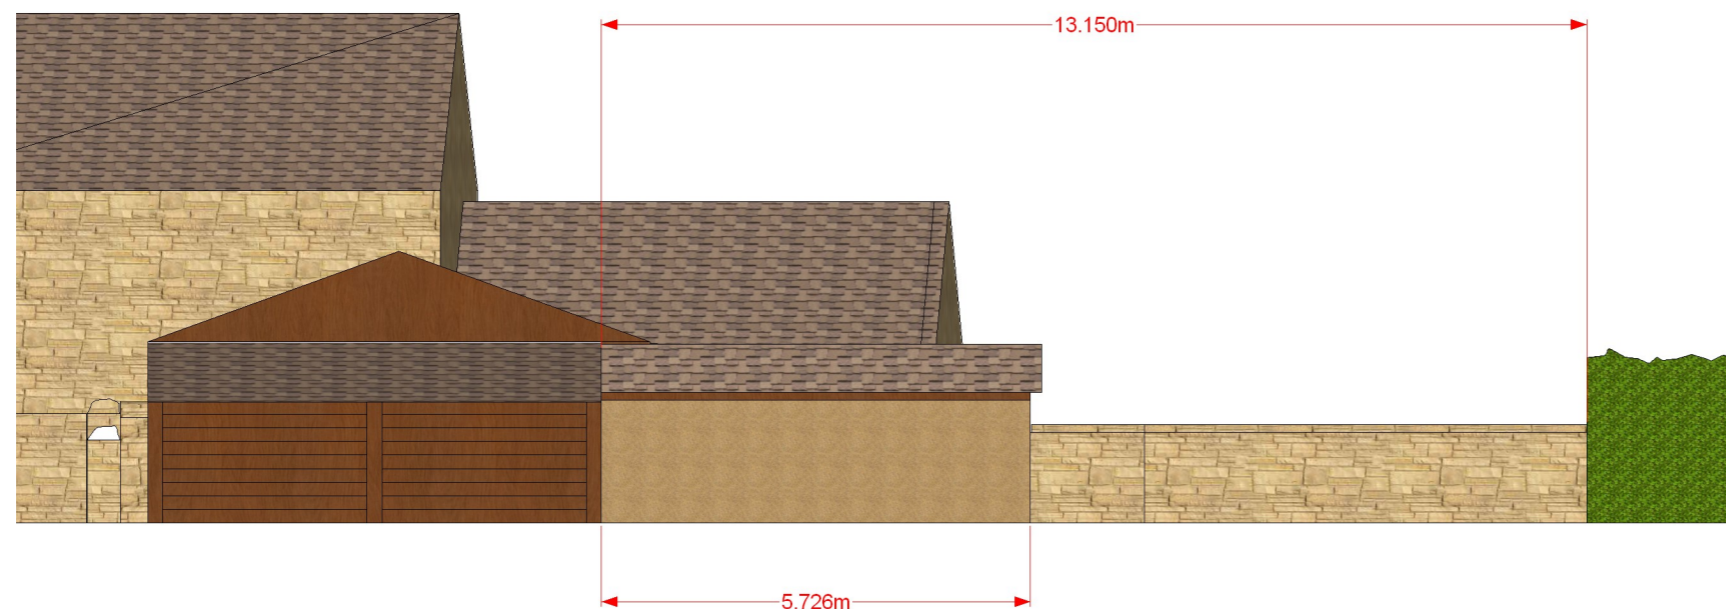

Proposed Rear Elevation with
viewpoint towards Higher
Greaves Barn

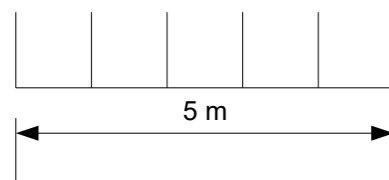

Title	Proposed elevations		
Date	Mar 2021	Scale	1:100
Rev	0	Number	205
Drawn	SC		