


SCHEDULE OF ARCHITECTURAL FEATURES



WHALLEY OLD GRAMMAR SCHOOL, STATION ROAD, WHALLEY. BB7 9RH

1) EXTERIOR


FRONT (east) ELEVATION

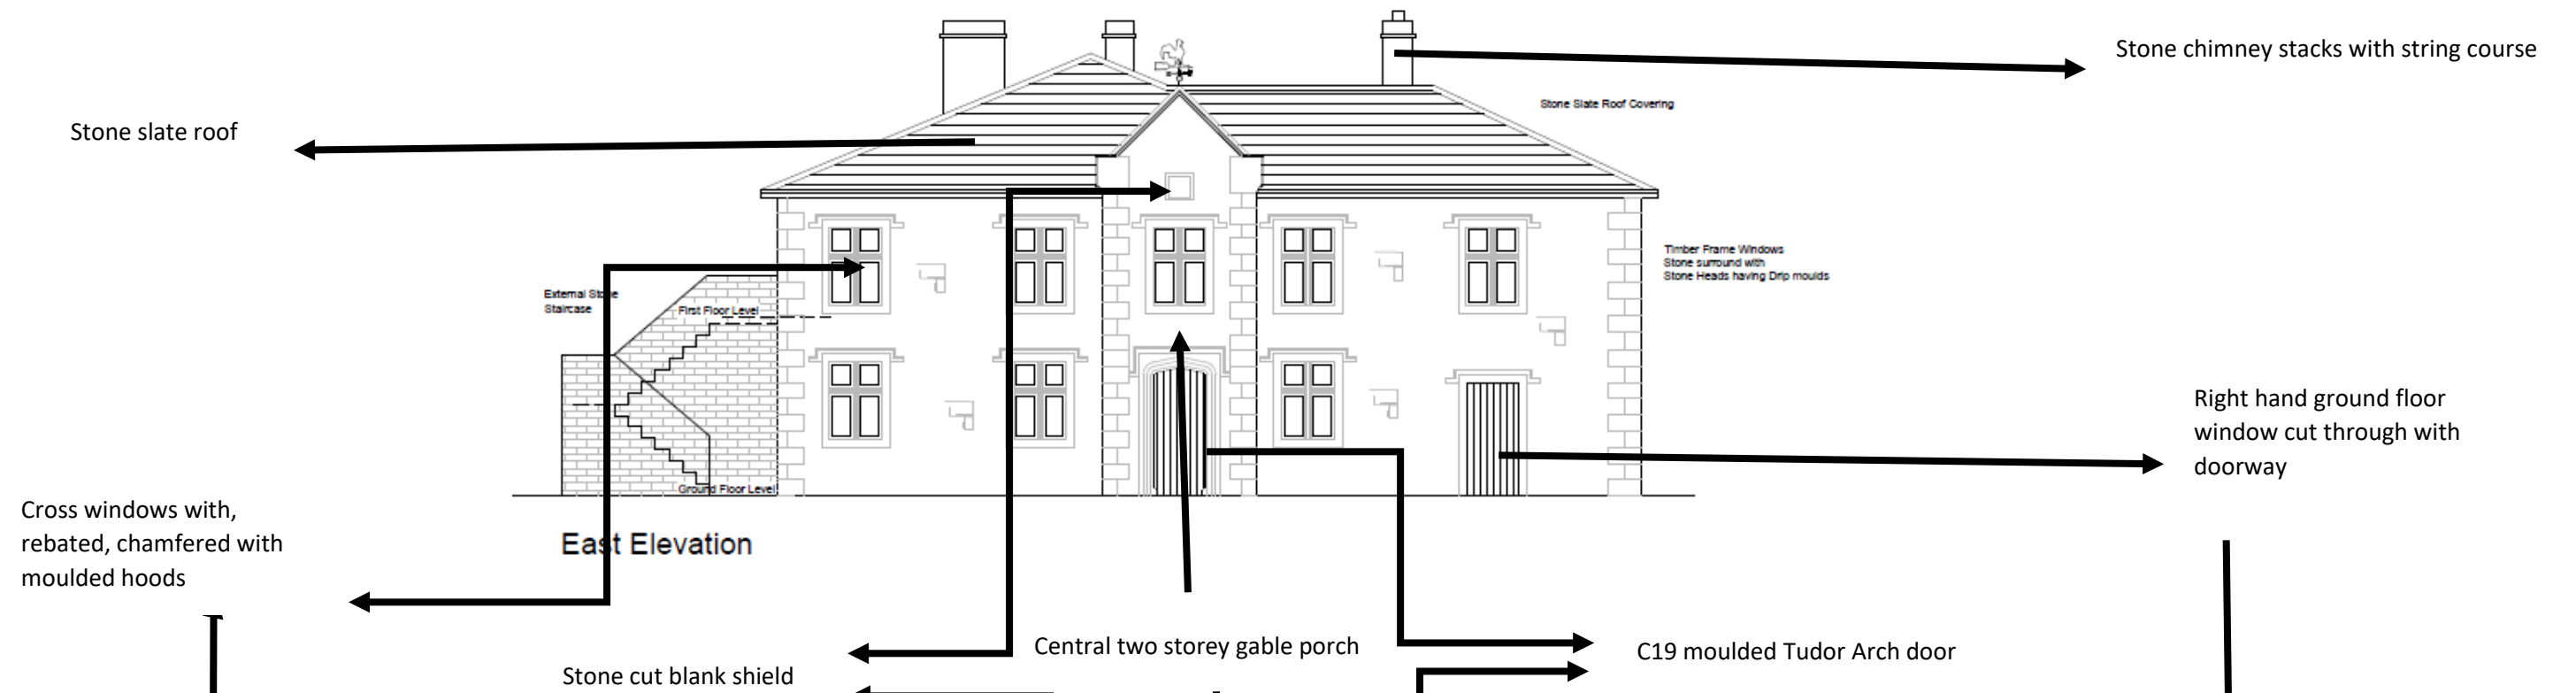

SIDE (south) ELEVATION



REAR (west) ELEVATION

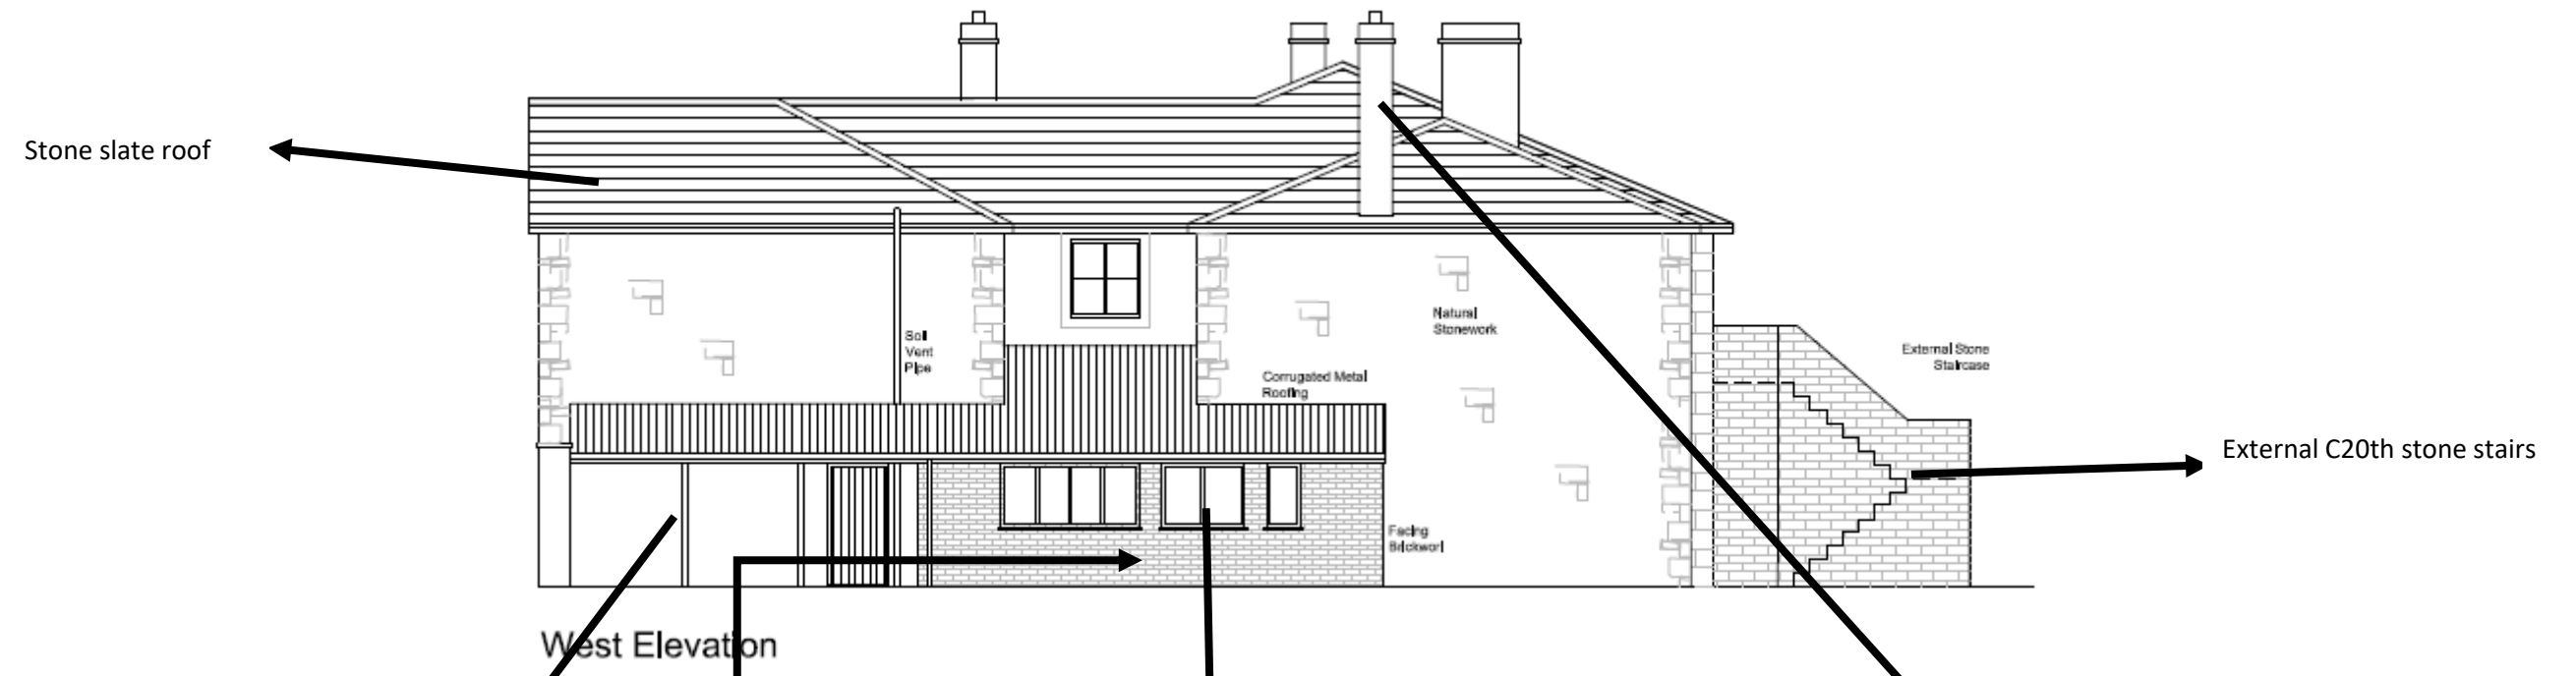

Timber post canopy


Modern brick extension

Timber casement windows

Stone chimney stacks



SIDE (north) ELEVATION

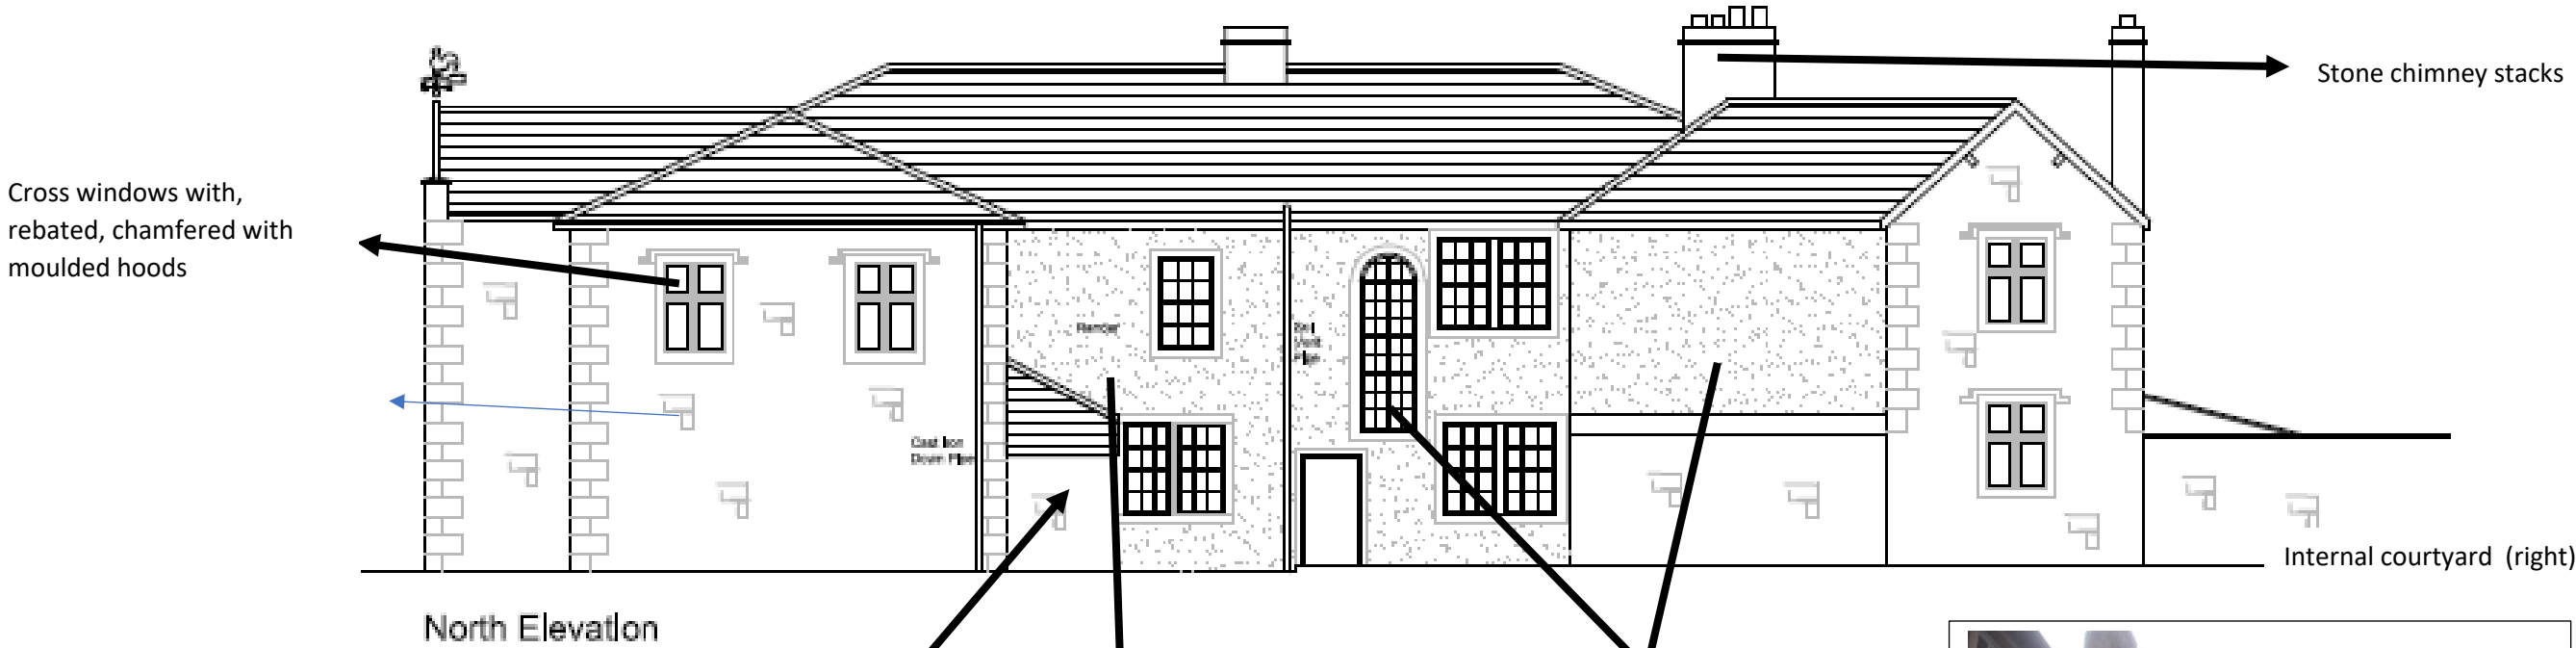


Internal courtyard (left)



2) INTERIOR

GROUND FLOOR

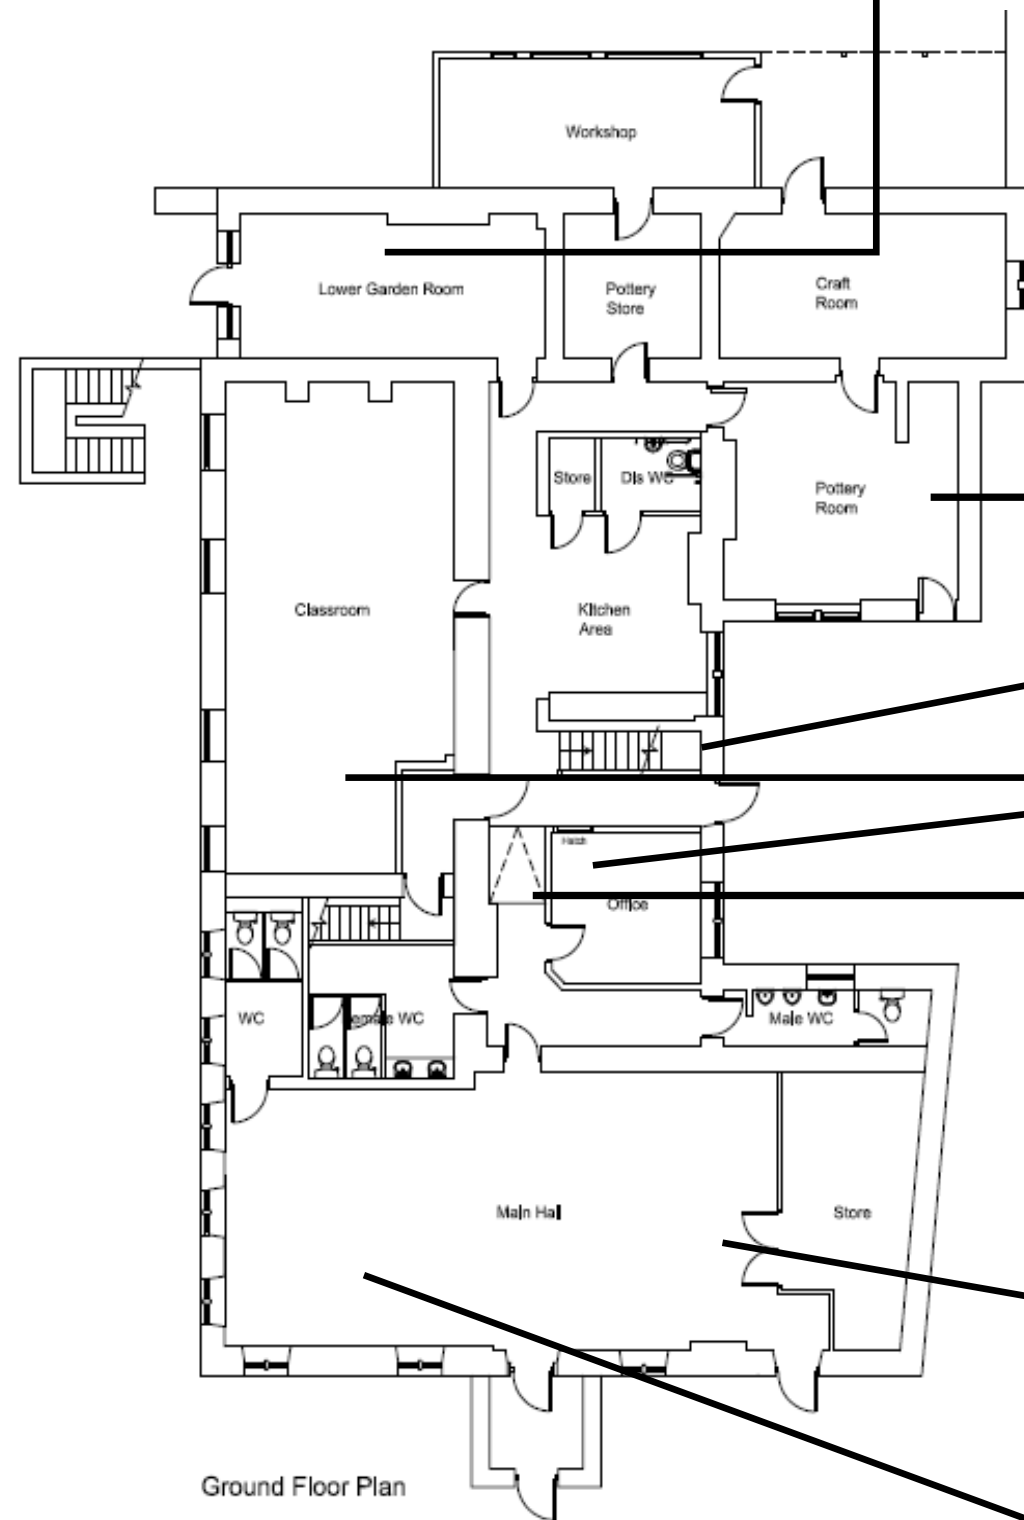

Ground Floor Plan

Lower garden room




Pottery room




Stairway window



Modern partitioned
office/reception

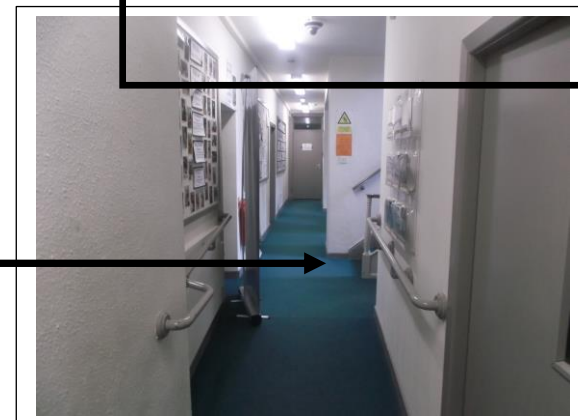


Internal corridor

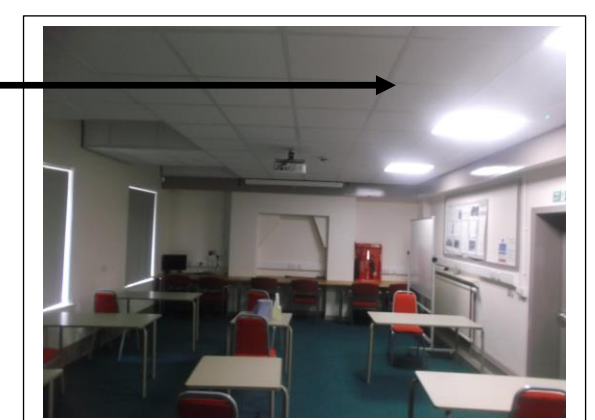

classroom


Main hall

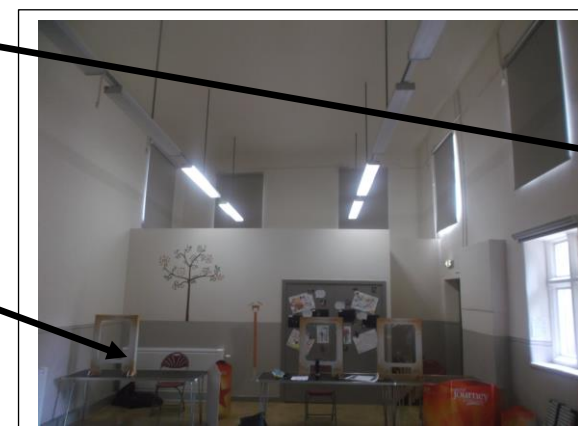


FIRST FLOOR



Mitton room window

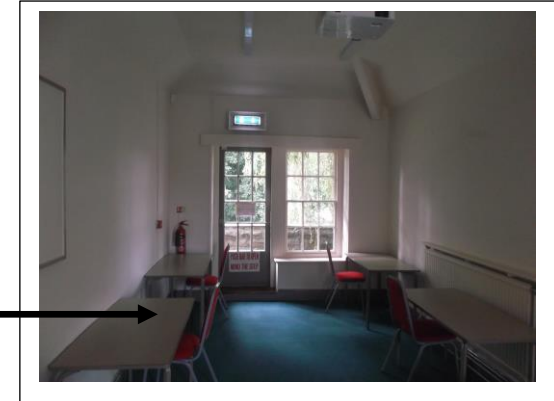

Upper garden room

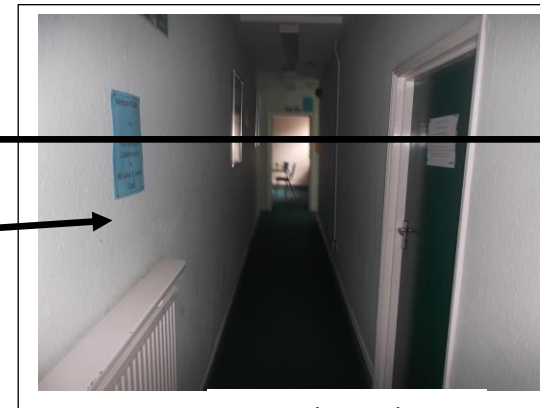

Internal Corridor




Stone cross mullion





Mitton room



Abbey room

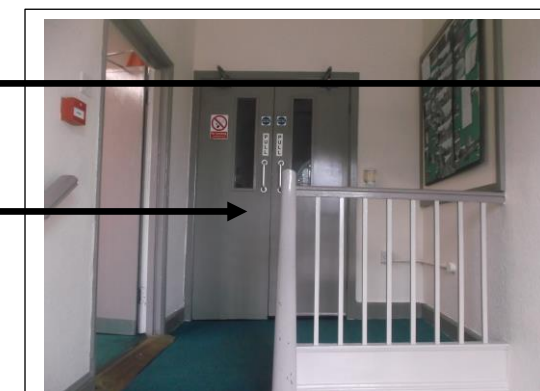

Entrance from stairs

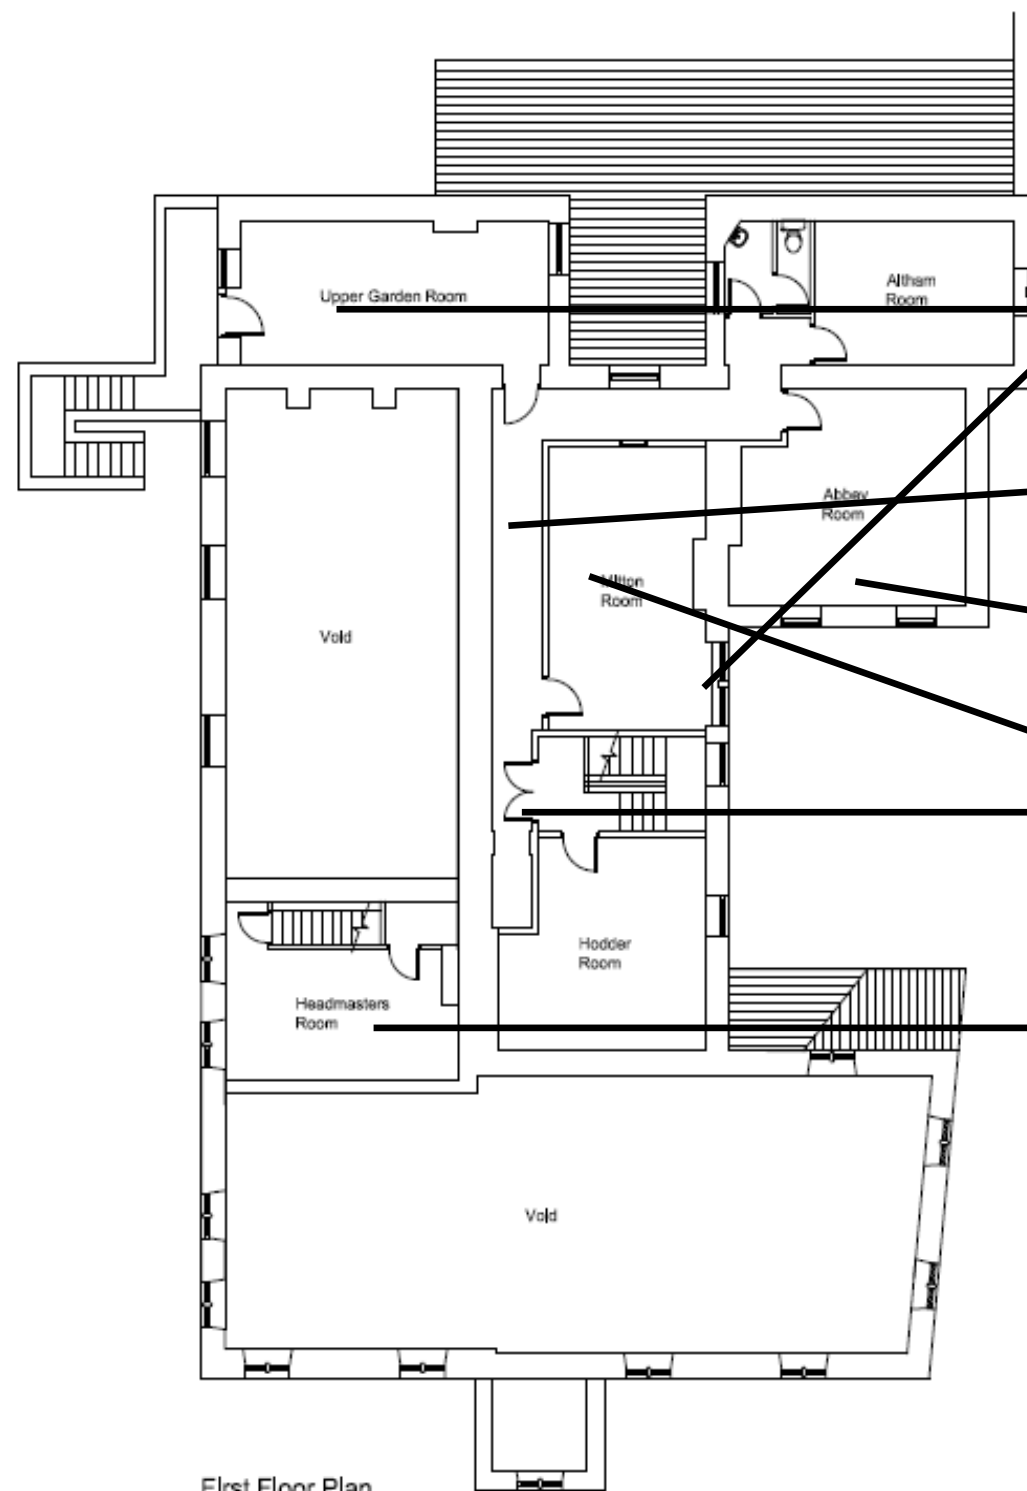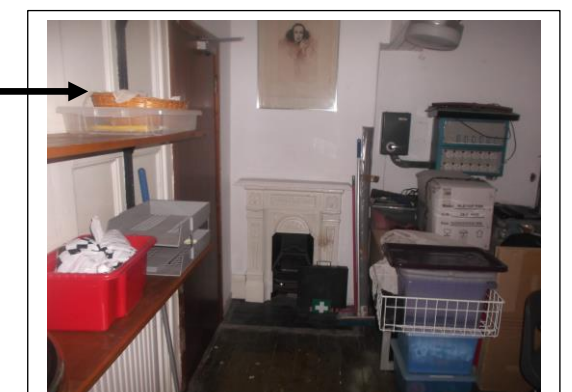

First Floor Plan

3) GROUNDS AND BOUNDARIES



War memorial



War memorial steps



Garden stone feature



Courtyard cellar steps



Car park gates and wall



Stone boundary wall