



Existing Section thru Calder Room

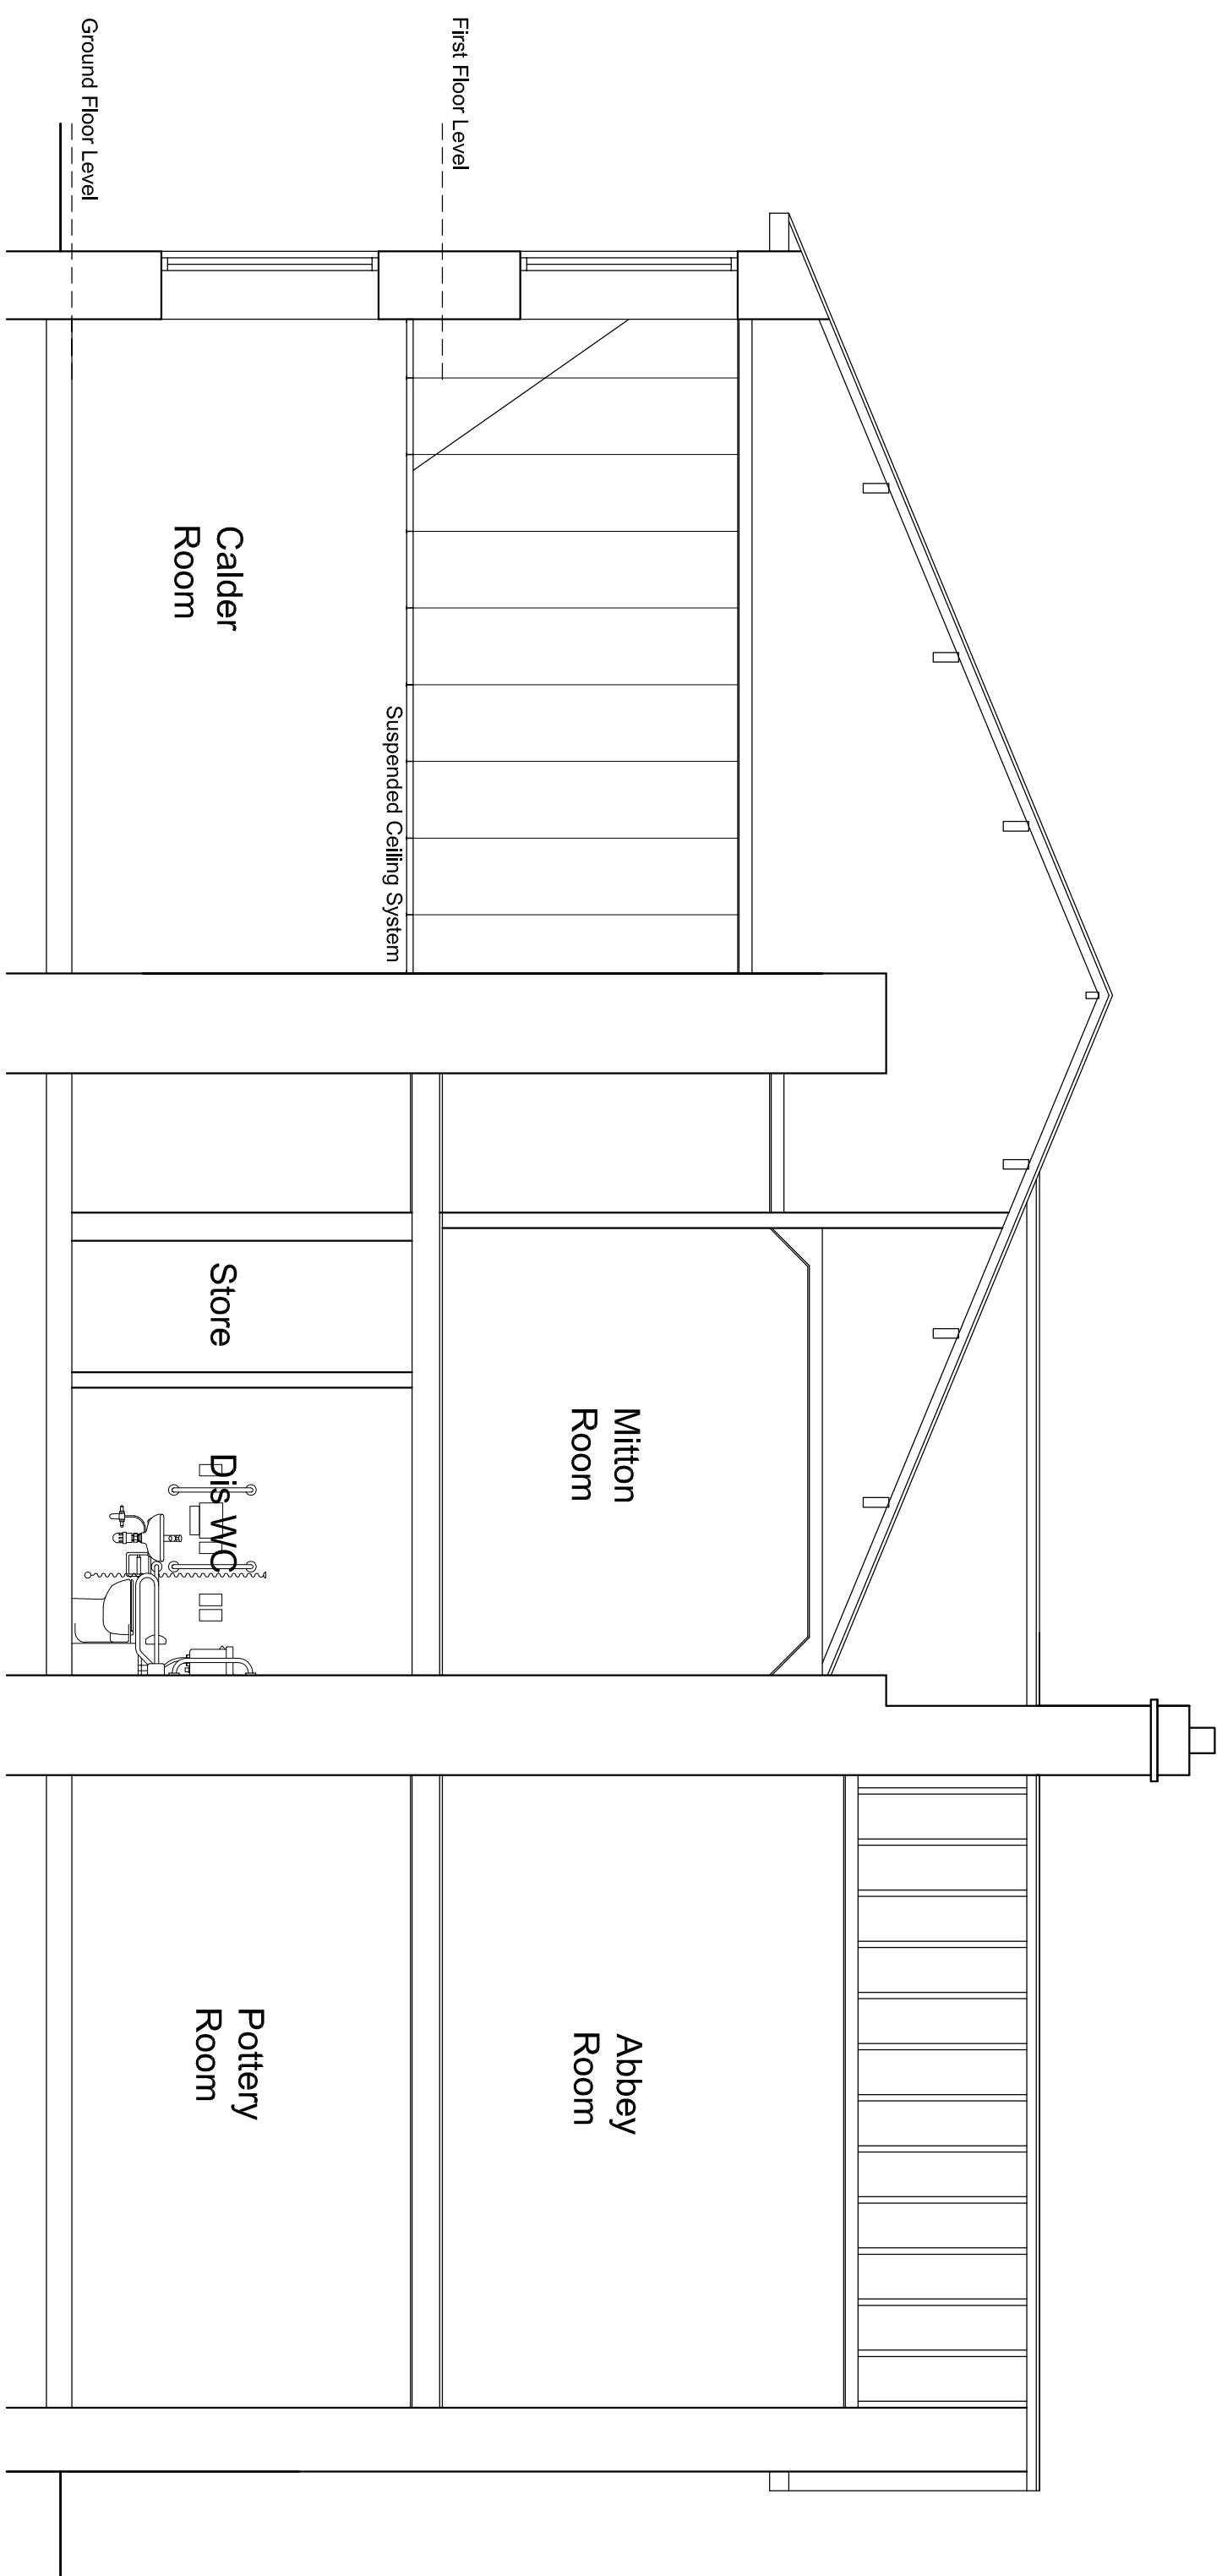

Proposed Section thru Calder Room

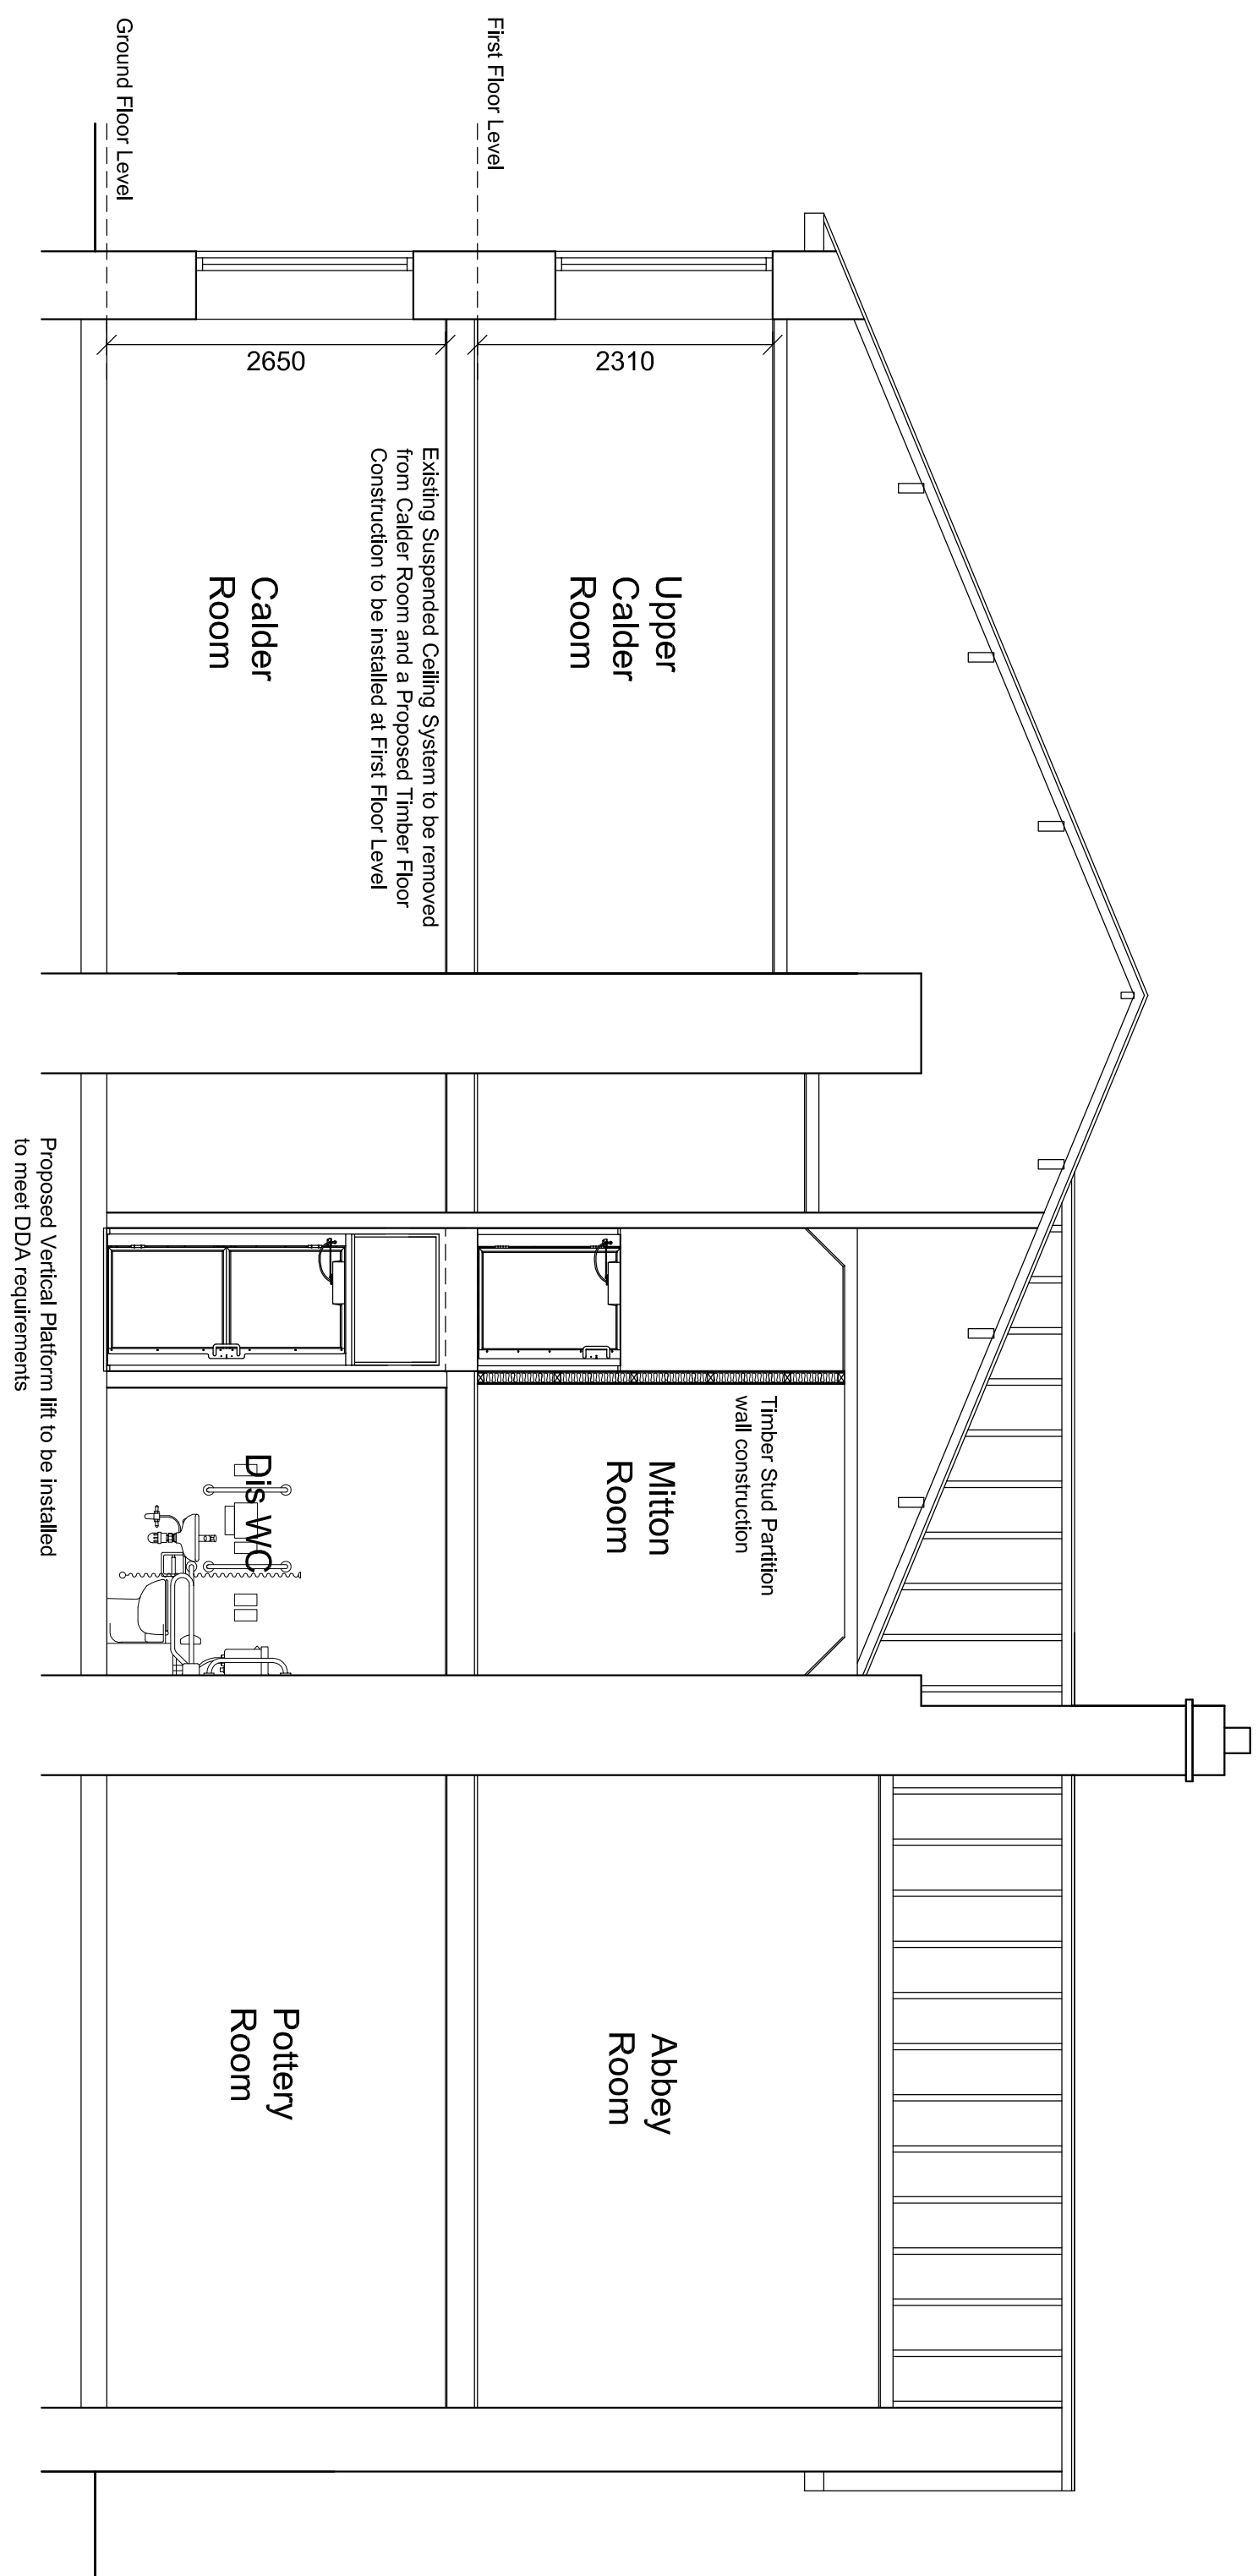

EXISTING AND PROPOSED SECTION

Site: Whalley Old Grammar School
Station Road
Whalley
BB7 9RH

Client: Whalley Education Foundation

Date: 18.02.21 **Scale:** 1:50 @A1

Project No: WHAL/01 Dwg 05

Drawn: DS

Amendments:

 RTPI
Avalon
 Chartered Town Planning

Town Planning - Architectural Design - Building Regulations - Surveying

2 Reedley Business Centre, Redman Road, Burnley, Lancashire, BB10 2TY

Phone: 01282 834834

Email: info@xavalon-townplanning.co.uk
dtirrell@xavalon-townplanning.co.uk
alee@xavalon-townplanning.co.uk

Notes:

All work is to be carried out to the latest current British standards Codes of Practice and recognised working practices.

All work and materials should comply with Health and Safety legislation and to be approved by the Local Authority Planning / Building Control Officer.

All dimensions are in millimetres unless where explicitly shown otherwise.

The contractor should check and clarify all dimensions as work proceeds and notify the design team of any discrepancies.

Do not scale off the drawings, if in doubt ask.

Avalon Chartered Town Planning are not liable for work undertaken prior to Full Planning Consent and/or Building Regulations Approval