
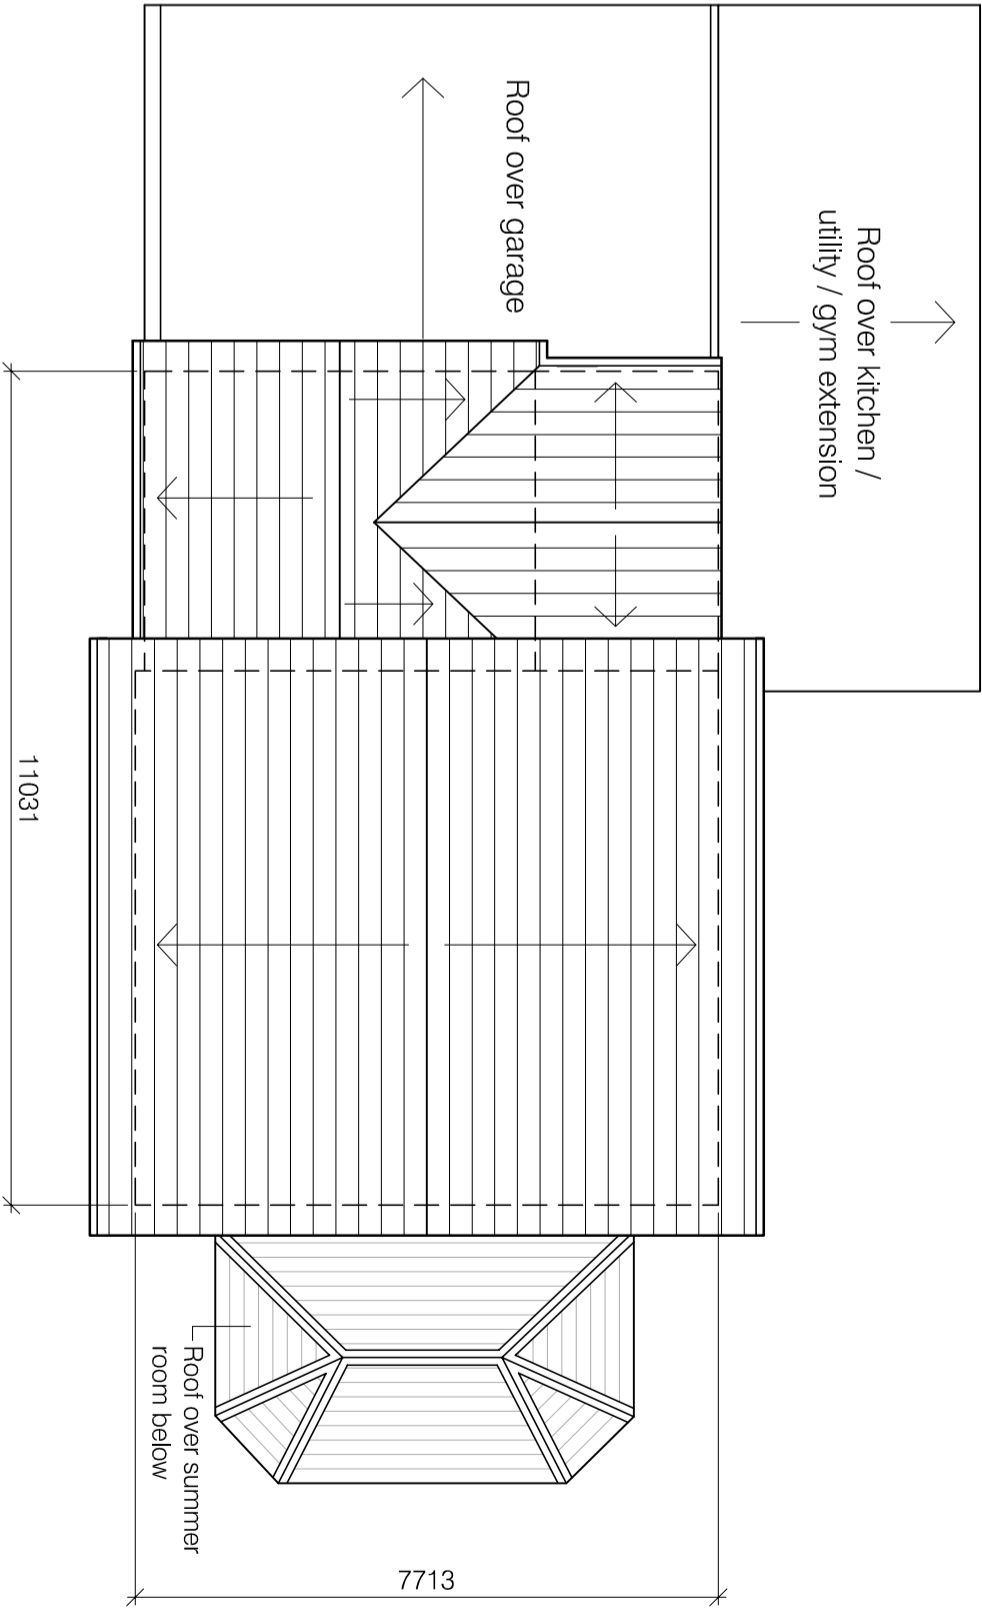
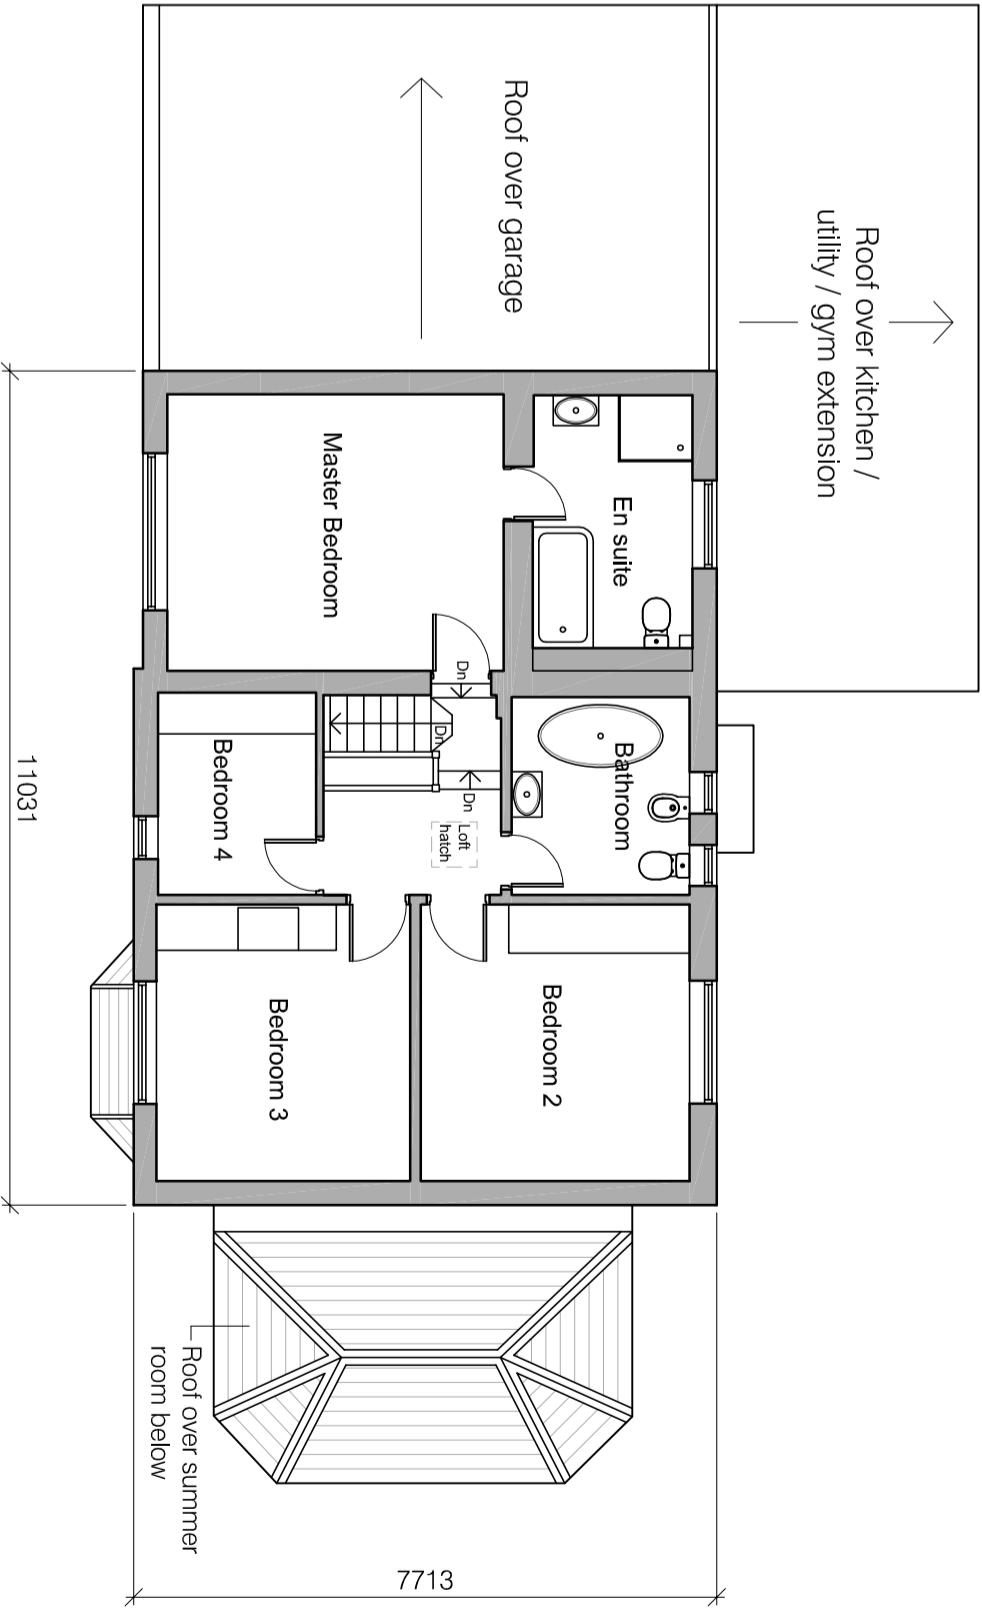


Do not scale. Contractors must check all dimensions on site before preparing production drawings or commencing any work. This drawing and its design is the copyright of LMC Architecture Limited and may not be reproduced in any form whatsoever without their prior express written consent.

Revision	Date	Revision note	Drawn by	Purpose of issue
-	10.03.21	First issue	LM	Planning

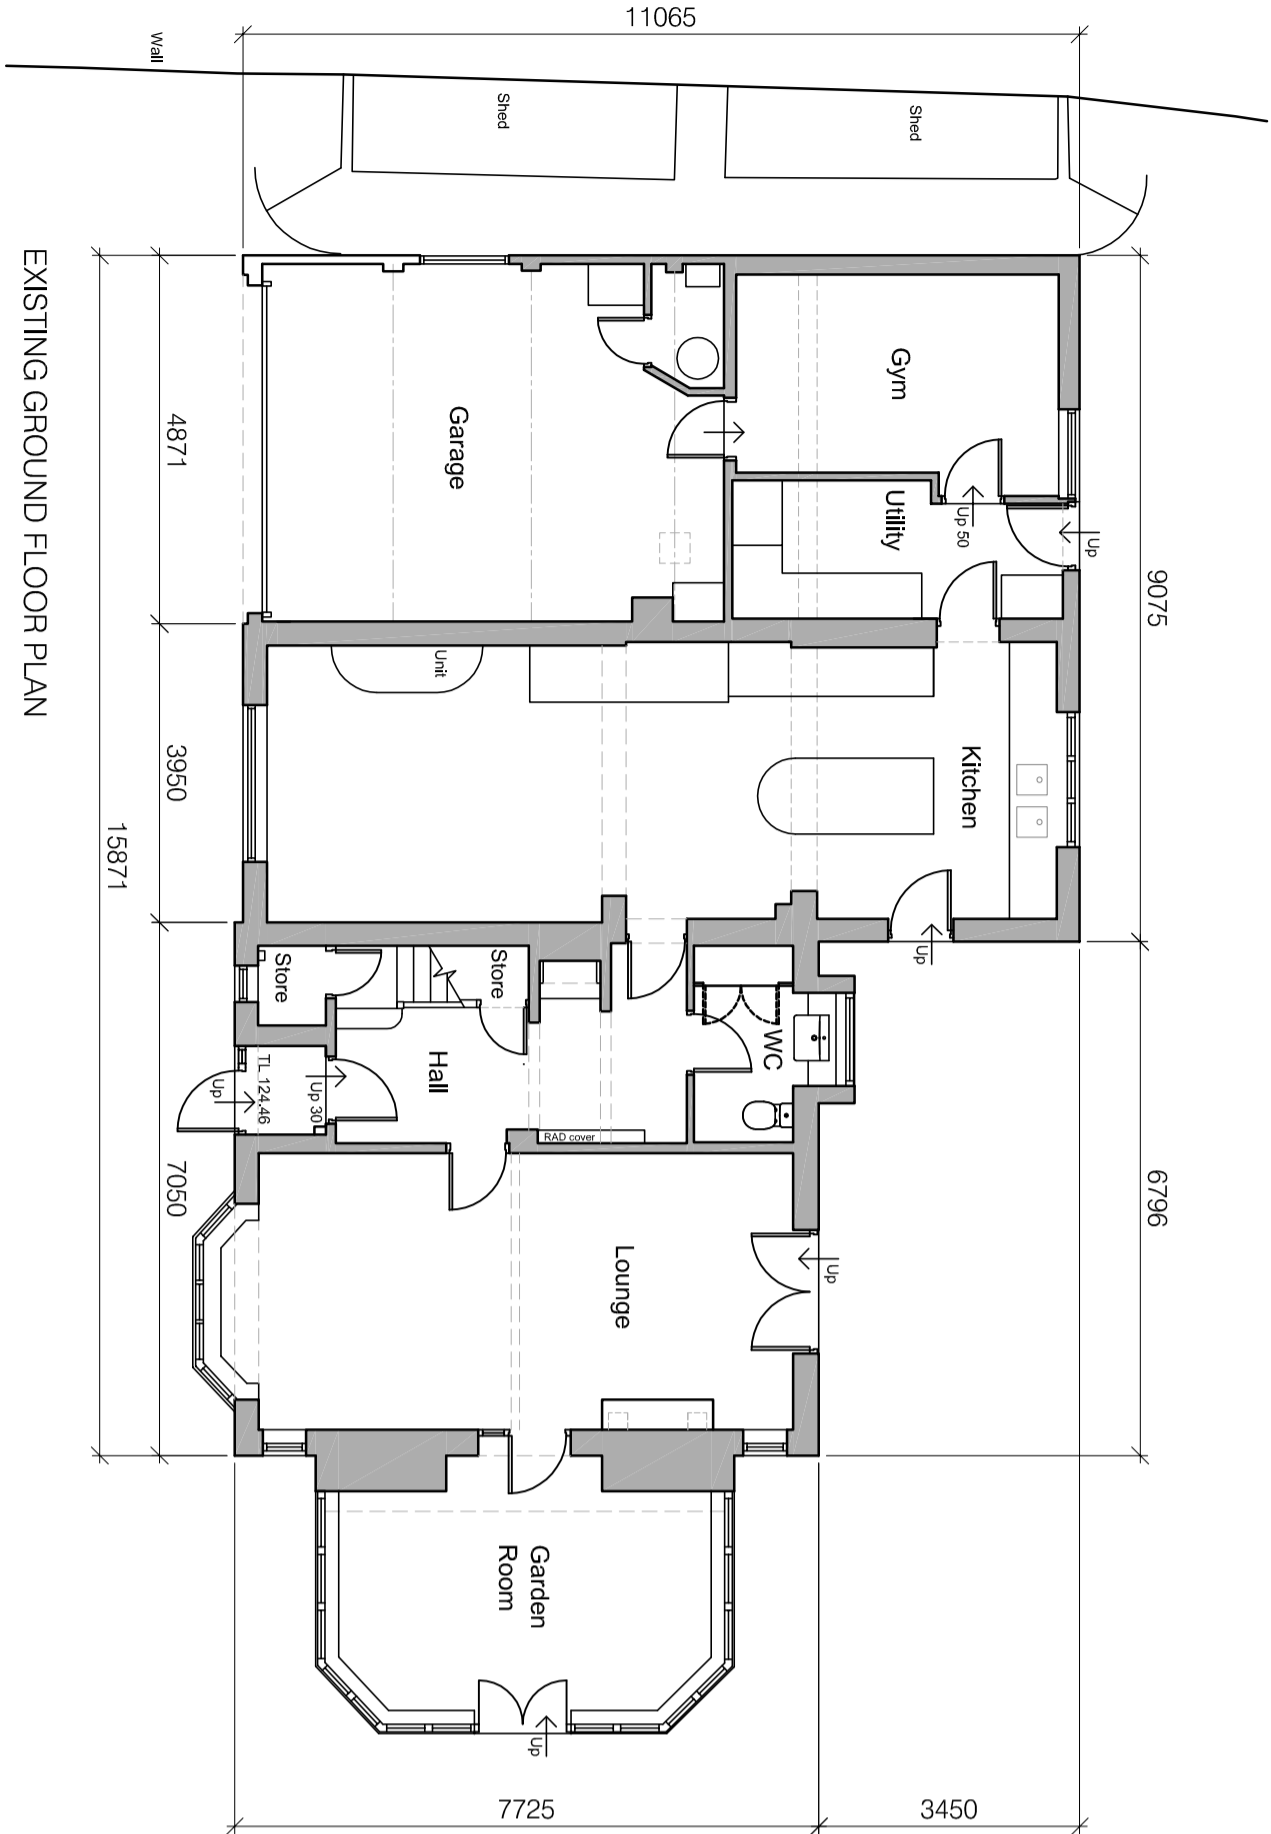

Project Fairview, Back Lane, Wiswell	Drawing title Existing plans	Scale 1:100 @ A2	LMC Architecture Limited Architectural design services	LMC Architecture Ltd
Client Mr and Mrs Bond	Drawing number 2111-PL10	Date 10.03.21	4 Doveedale Drive, Ighitehill, Burnley, Lancashire, BB12 8XD Web : www.lmcarchitecture.co.uk	