



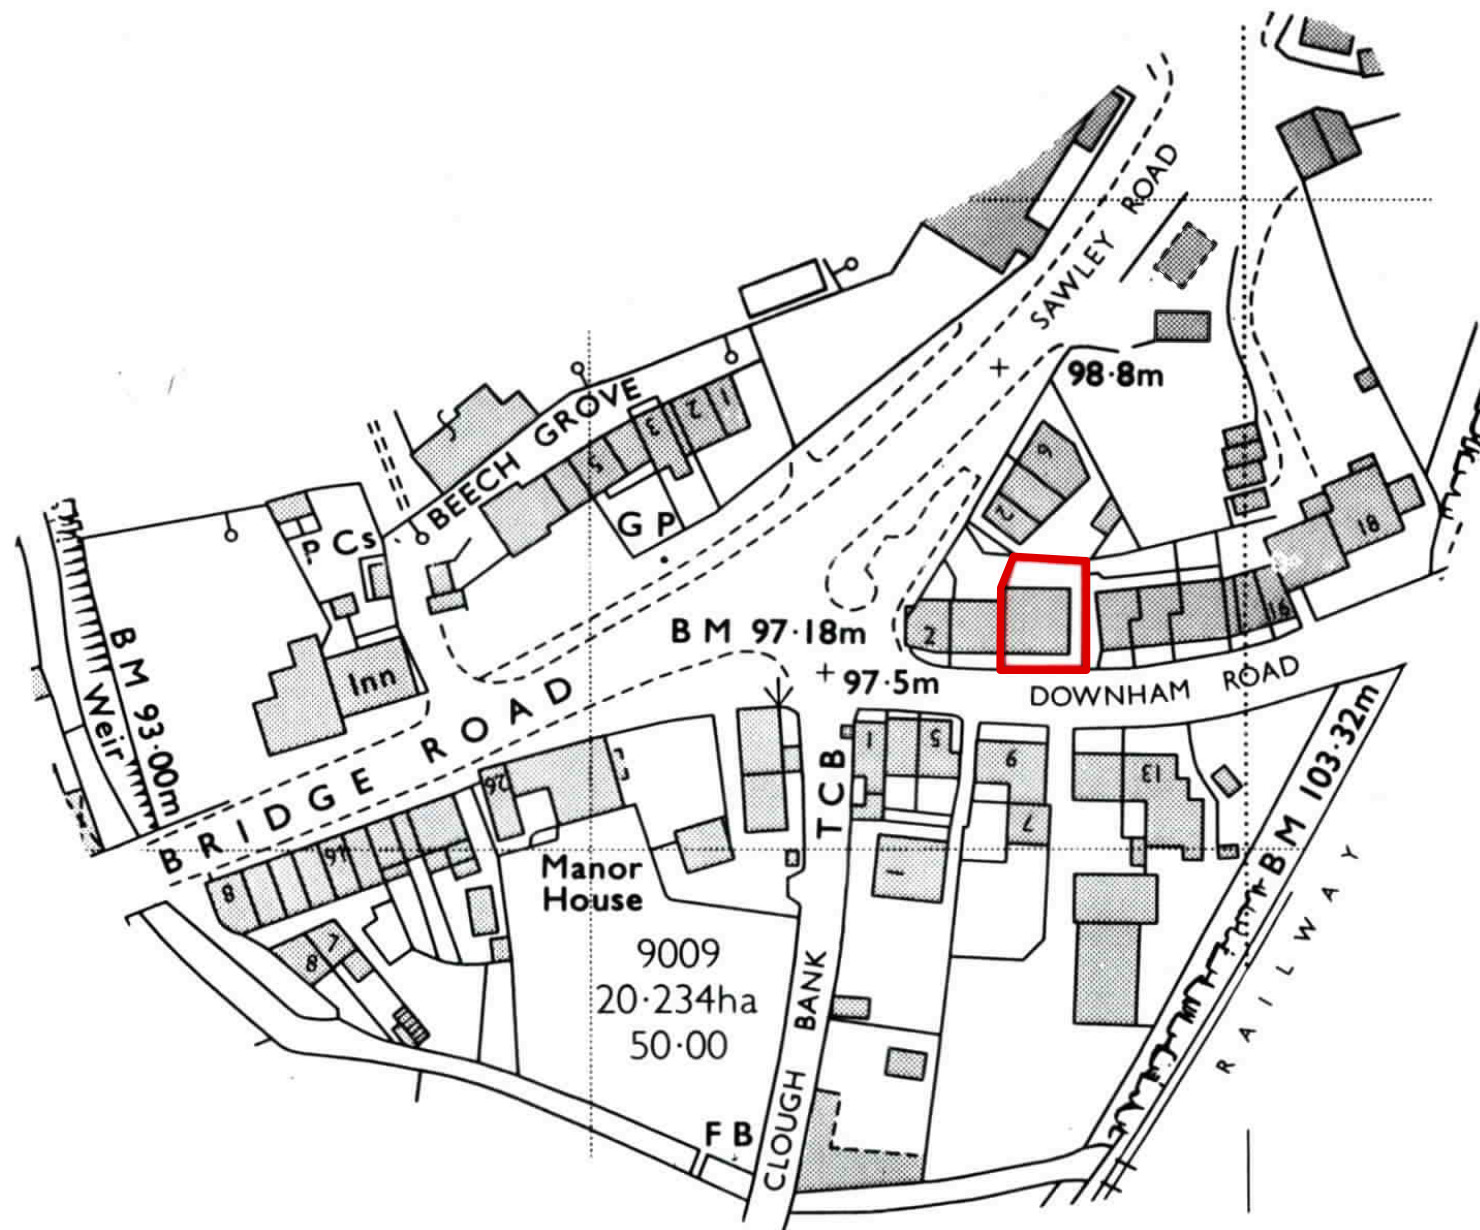

THIS DRAWING IS THE PROPERTY OF NORTH WEST DESIGN COLLECTIVE. COPYRIGHT IS RESERVED BY THEM AND THE DRAWING IS ISSUED ON CONDITION THAT IT IS NOT COPIED EITHER WHOLLY OR IN PART WITHOUT THE CONSENT IN WRITING OF NORTH WEST DESIGN COLLECTIVE.

DIMENSIONS SHOULD NOT BE SCALED. ALL DIMENSIONS TO BE CHECKED ON SITE BY THE CONTRACTOR BEFORE COMMENCEMENT OF THE RELEVANT PART OF THE WORK.

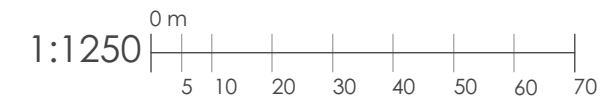

Rev.	Date	Revision Notes

Project Title

**6 DOWNHAM ROAD
CHATBURN**

Drawing Title

LOCATION PLAN

Drawing No.

Revision

2108.00.00

Date MAR '21

Scale 1:1250 @A3

Drawn by: JMC

Checked by: EJW

northwestdesigncollective

e: hello@nwdcstudio.com • t: +44(0) 1772 429840