



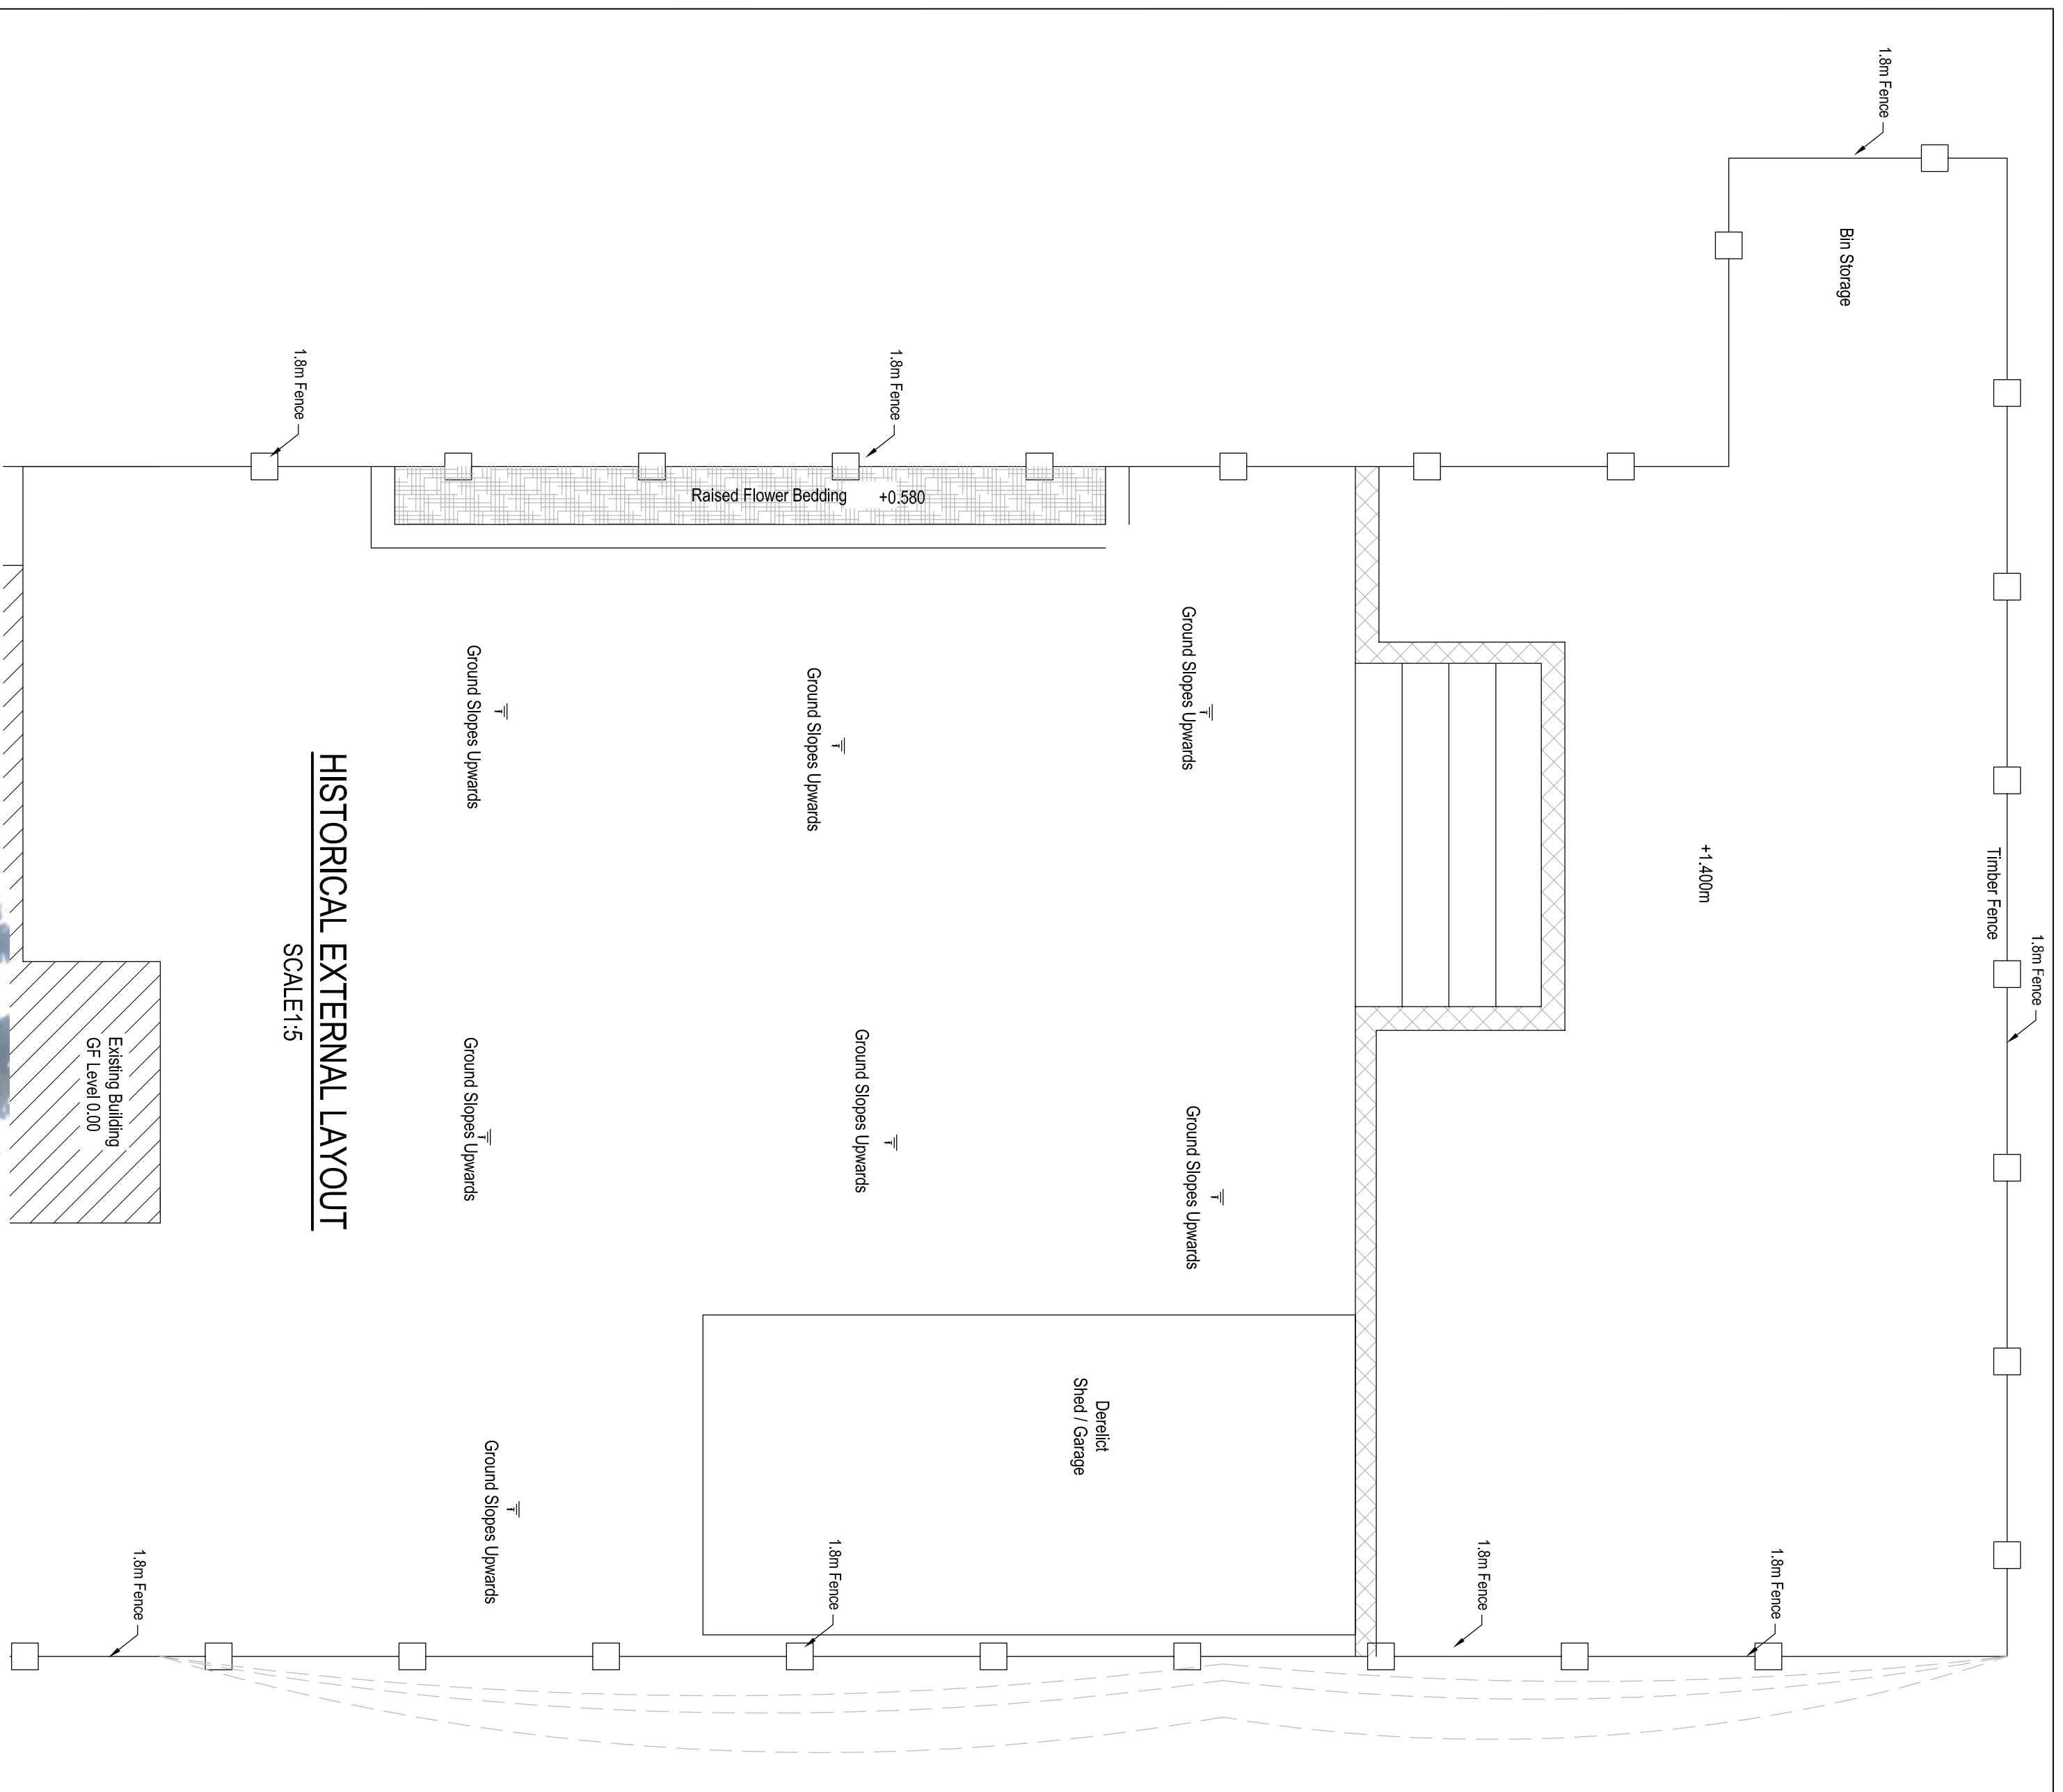

HISTORICAL EXTERNAL LAYOUT
SCALE:1:5

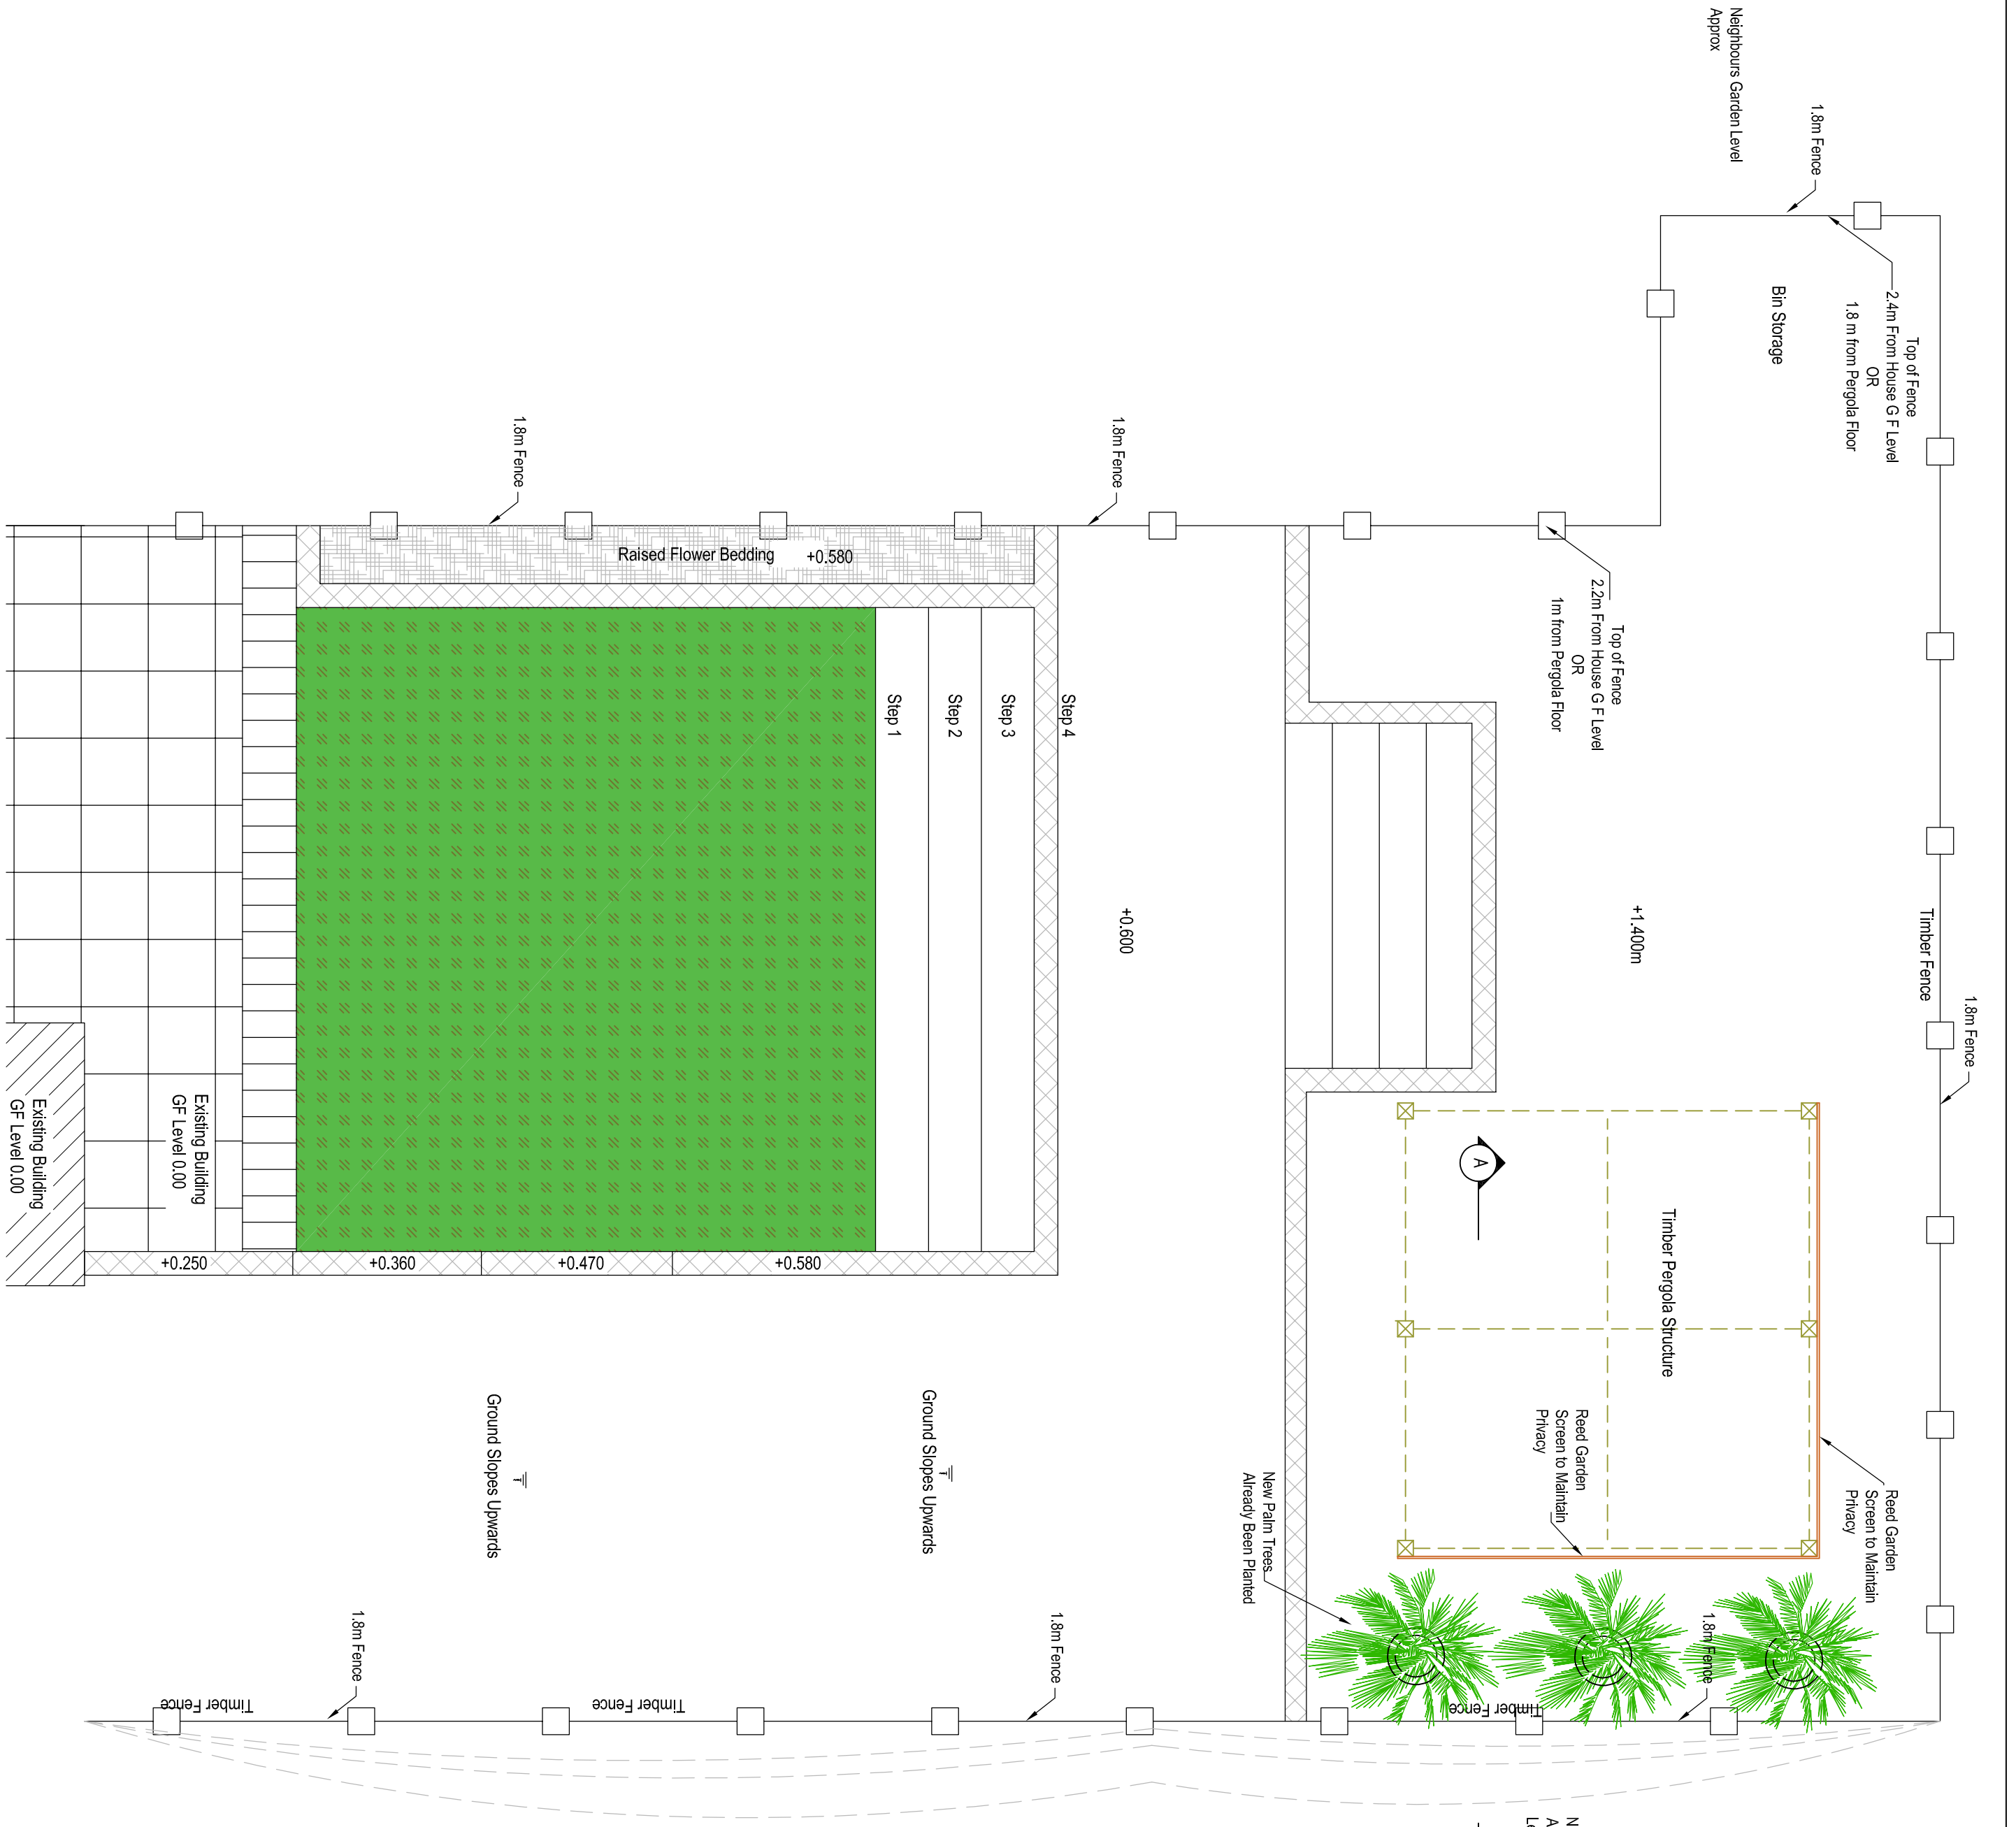


PROPOSED EXTERNAL LAYOUT
SCALE:1:5



Raised Area . Picture is Facing towards North



Derelict Garage and Raised Area

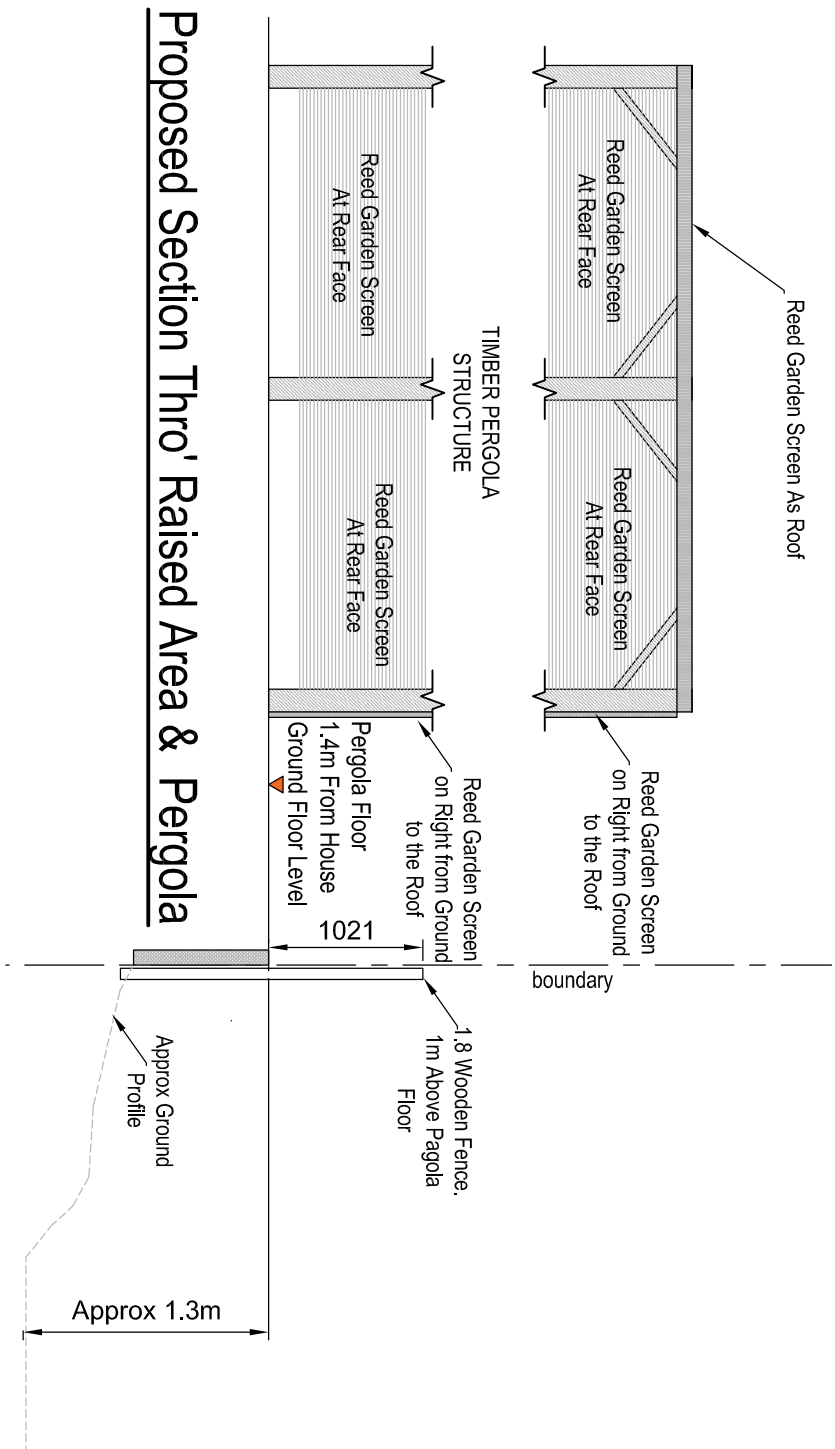

Proposed Section Thru Raised Area & Pergola

PI	FOR PLANNING	ZP	ZP	MA-21
REV	DESCRIPTION	BY	CHECKED BY	DATE

CLIENT :

PROJECT :
14 WAVERLEY ROAD,
WILPSHIRE
BLACKBURN
BB1 9NF

DRAWING :
PHOTOGRAPHS
PROPOSALS

SCALE	DESIGNED BY	CHECKED/PROVIDED	DATE
Scale@A1 as shown	ZP	ZP	06 MAY 21

PROJECT No : UC21-05-788

DRAWING STATUS:



DRG NUMBER : UC21-05-788 DRG 02

REV P1

THIS DRAWING IS COPYRIGHT TO UNIVERSAL CONSULTING STRUCTURAL ENGINEERS
IT MUST NOT BE USED WITHOUT PRIOR PERMISSION UNLESS NOTED OTHERWISE