




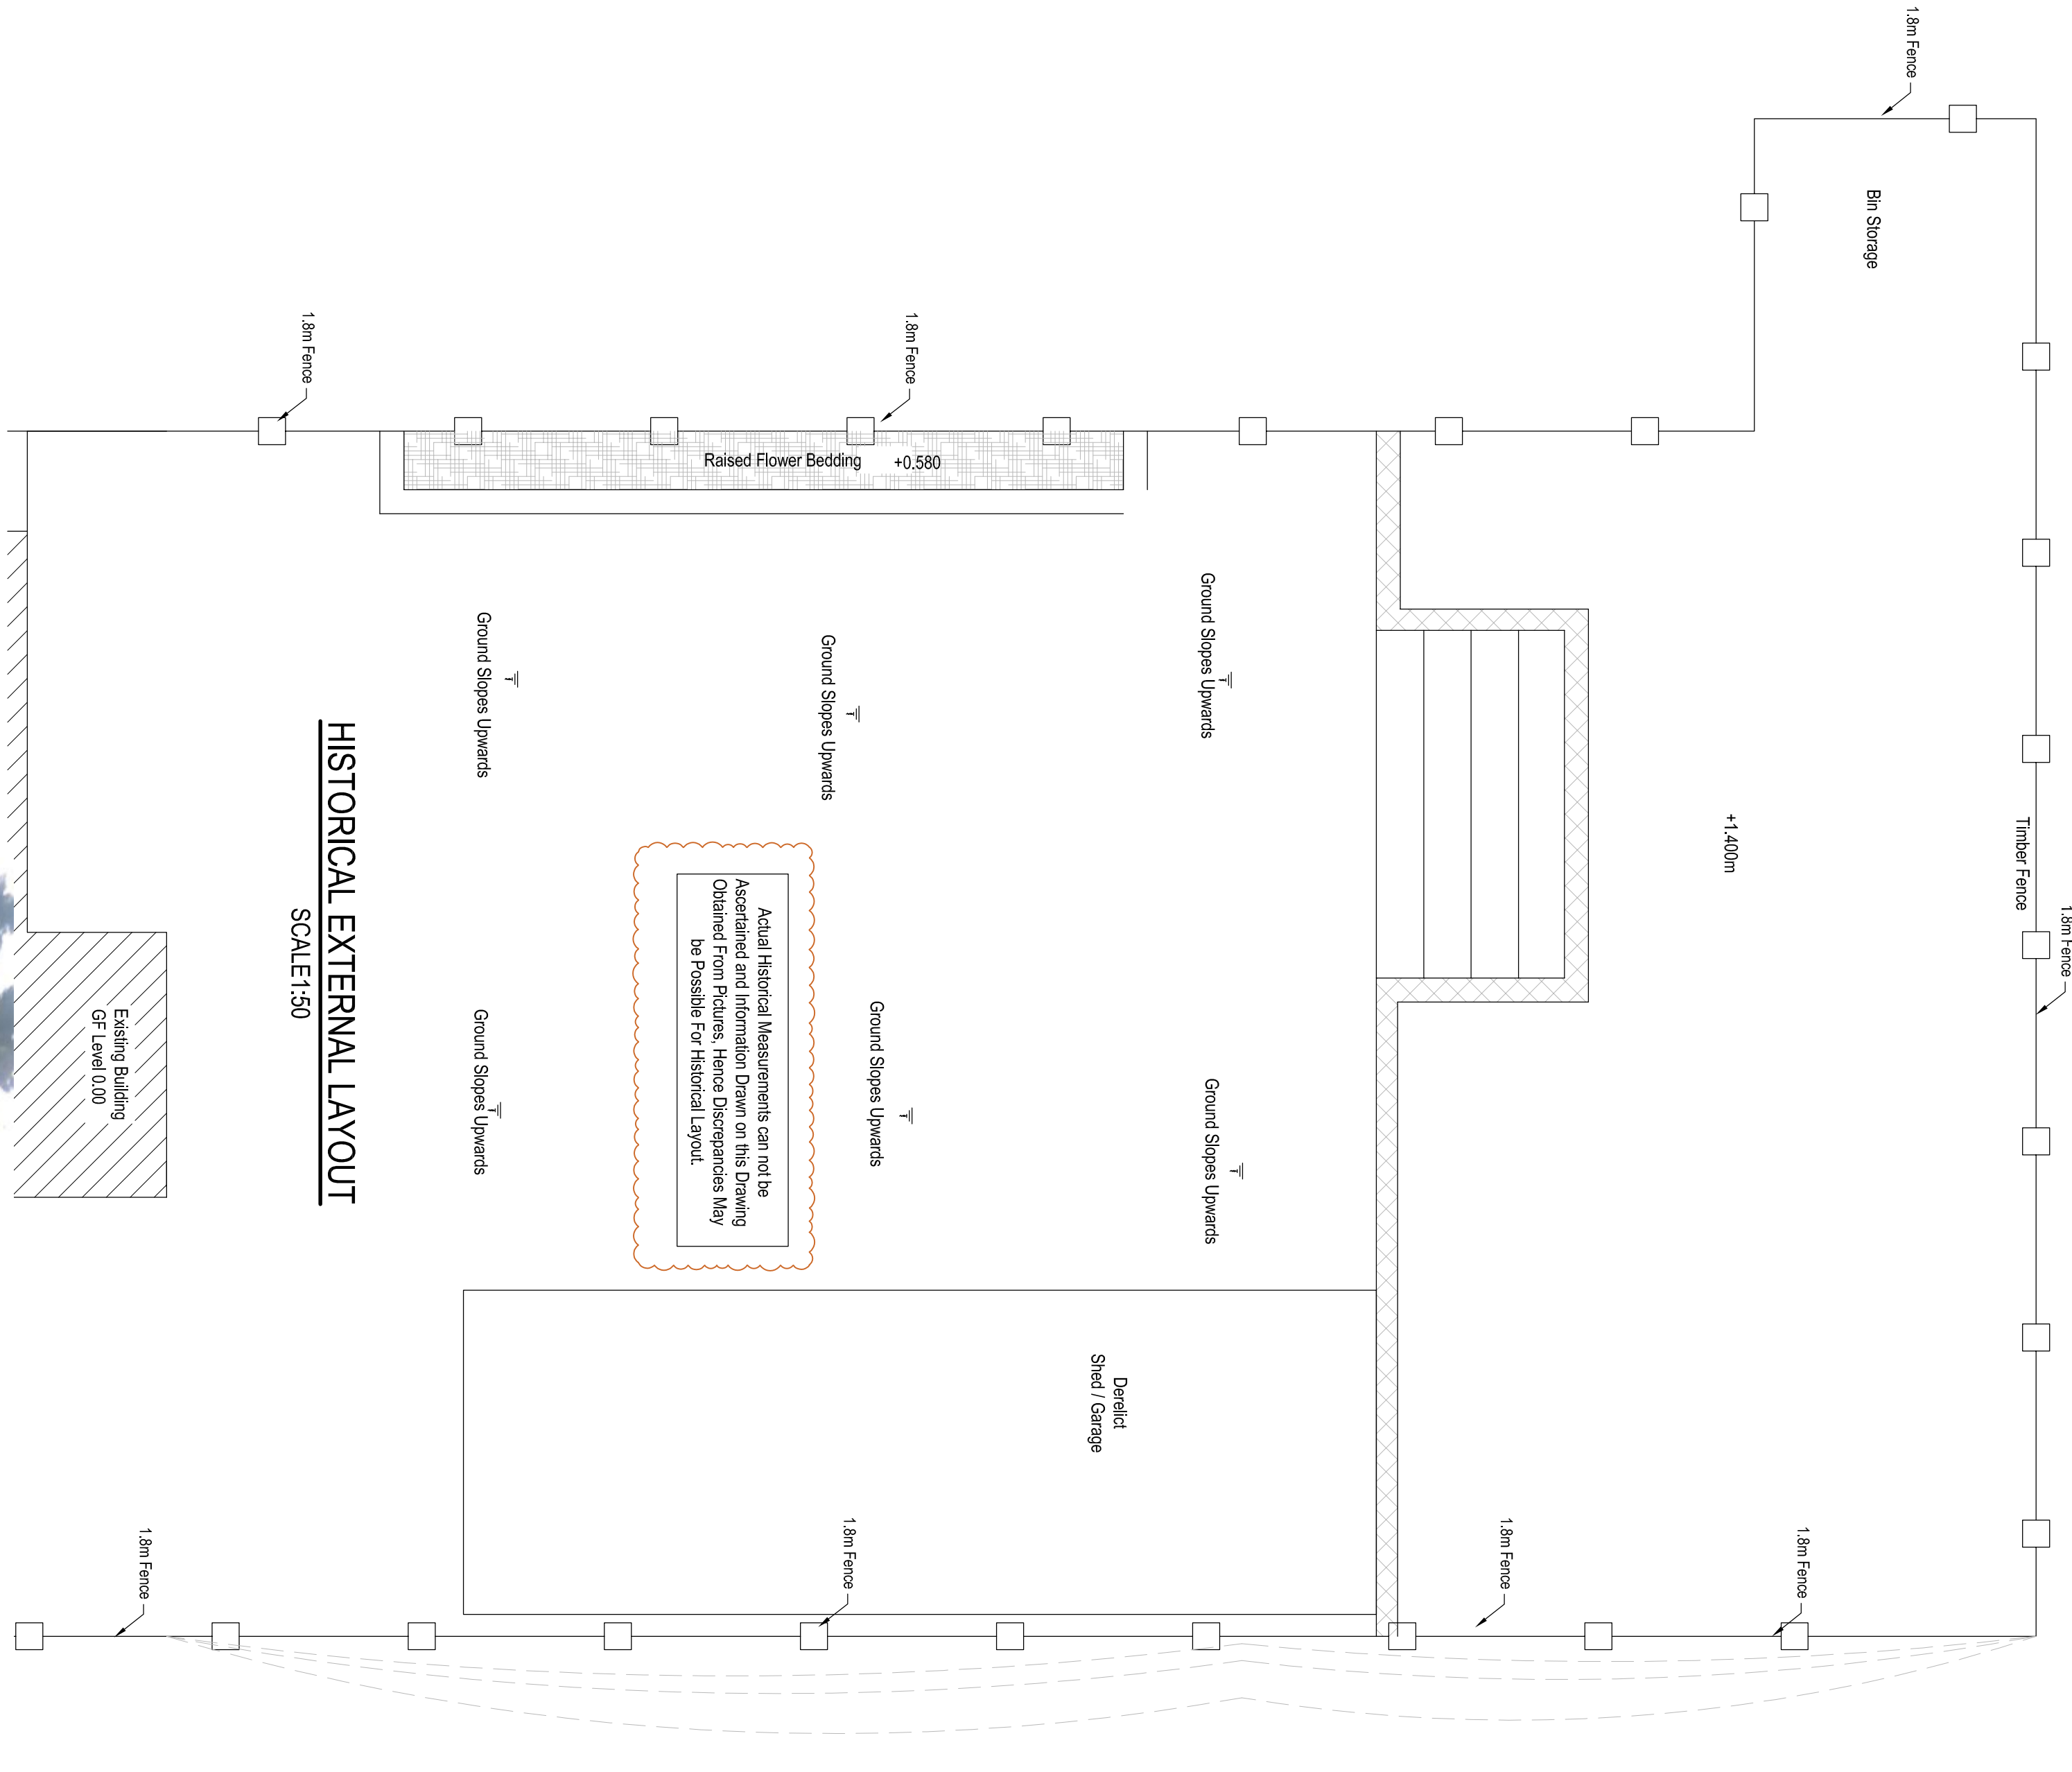

HISTORICAL EXTERNAL LAYOUT
SCALE:1:50

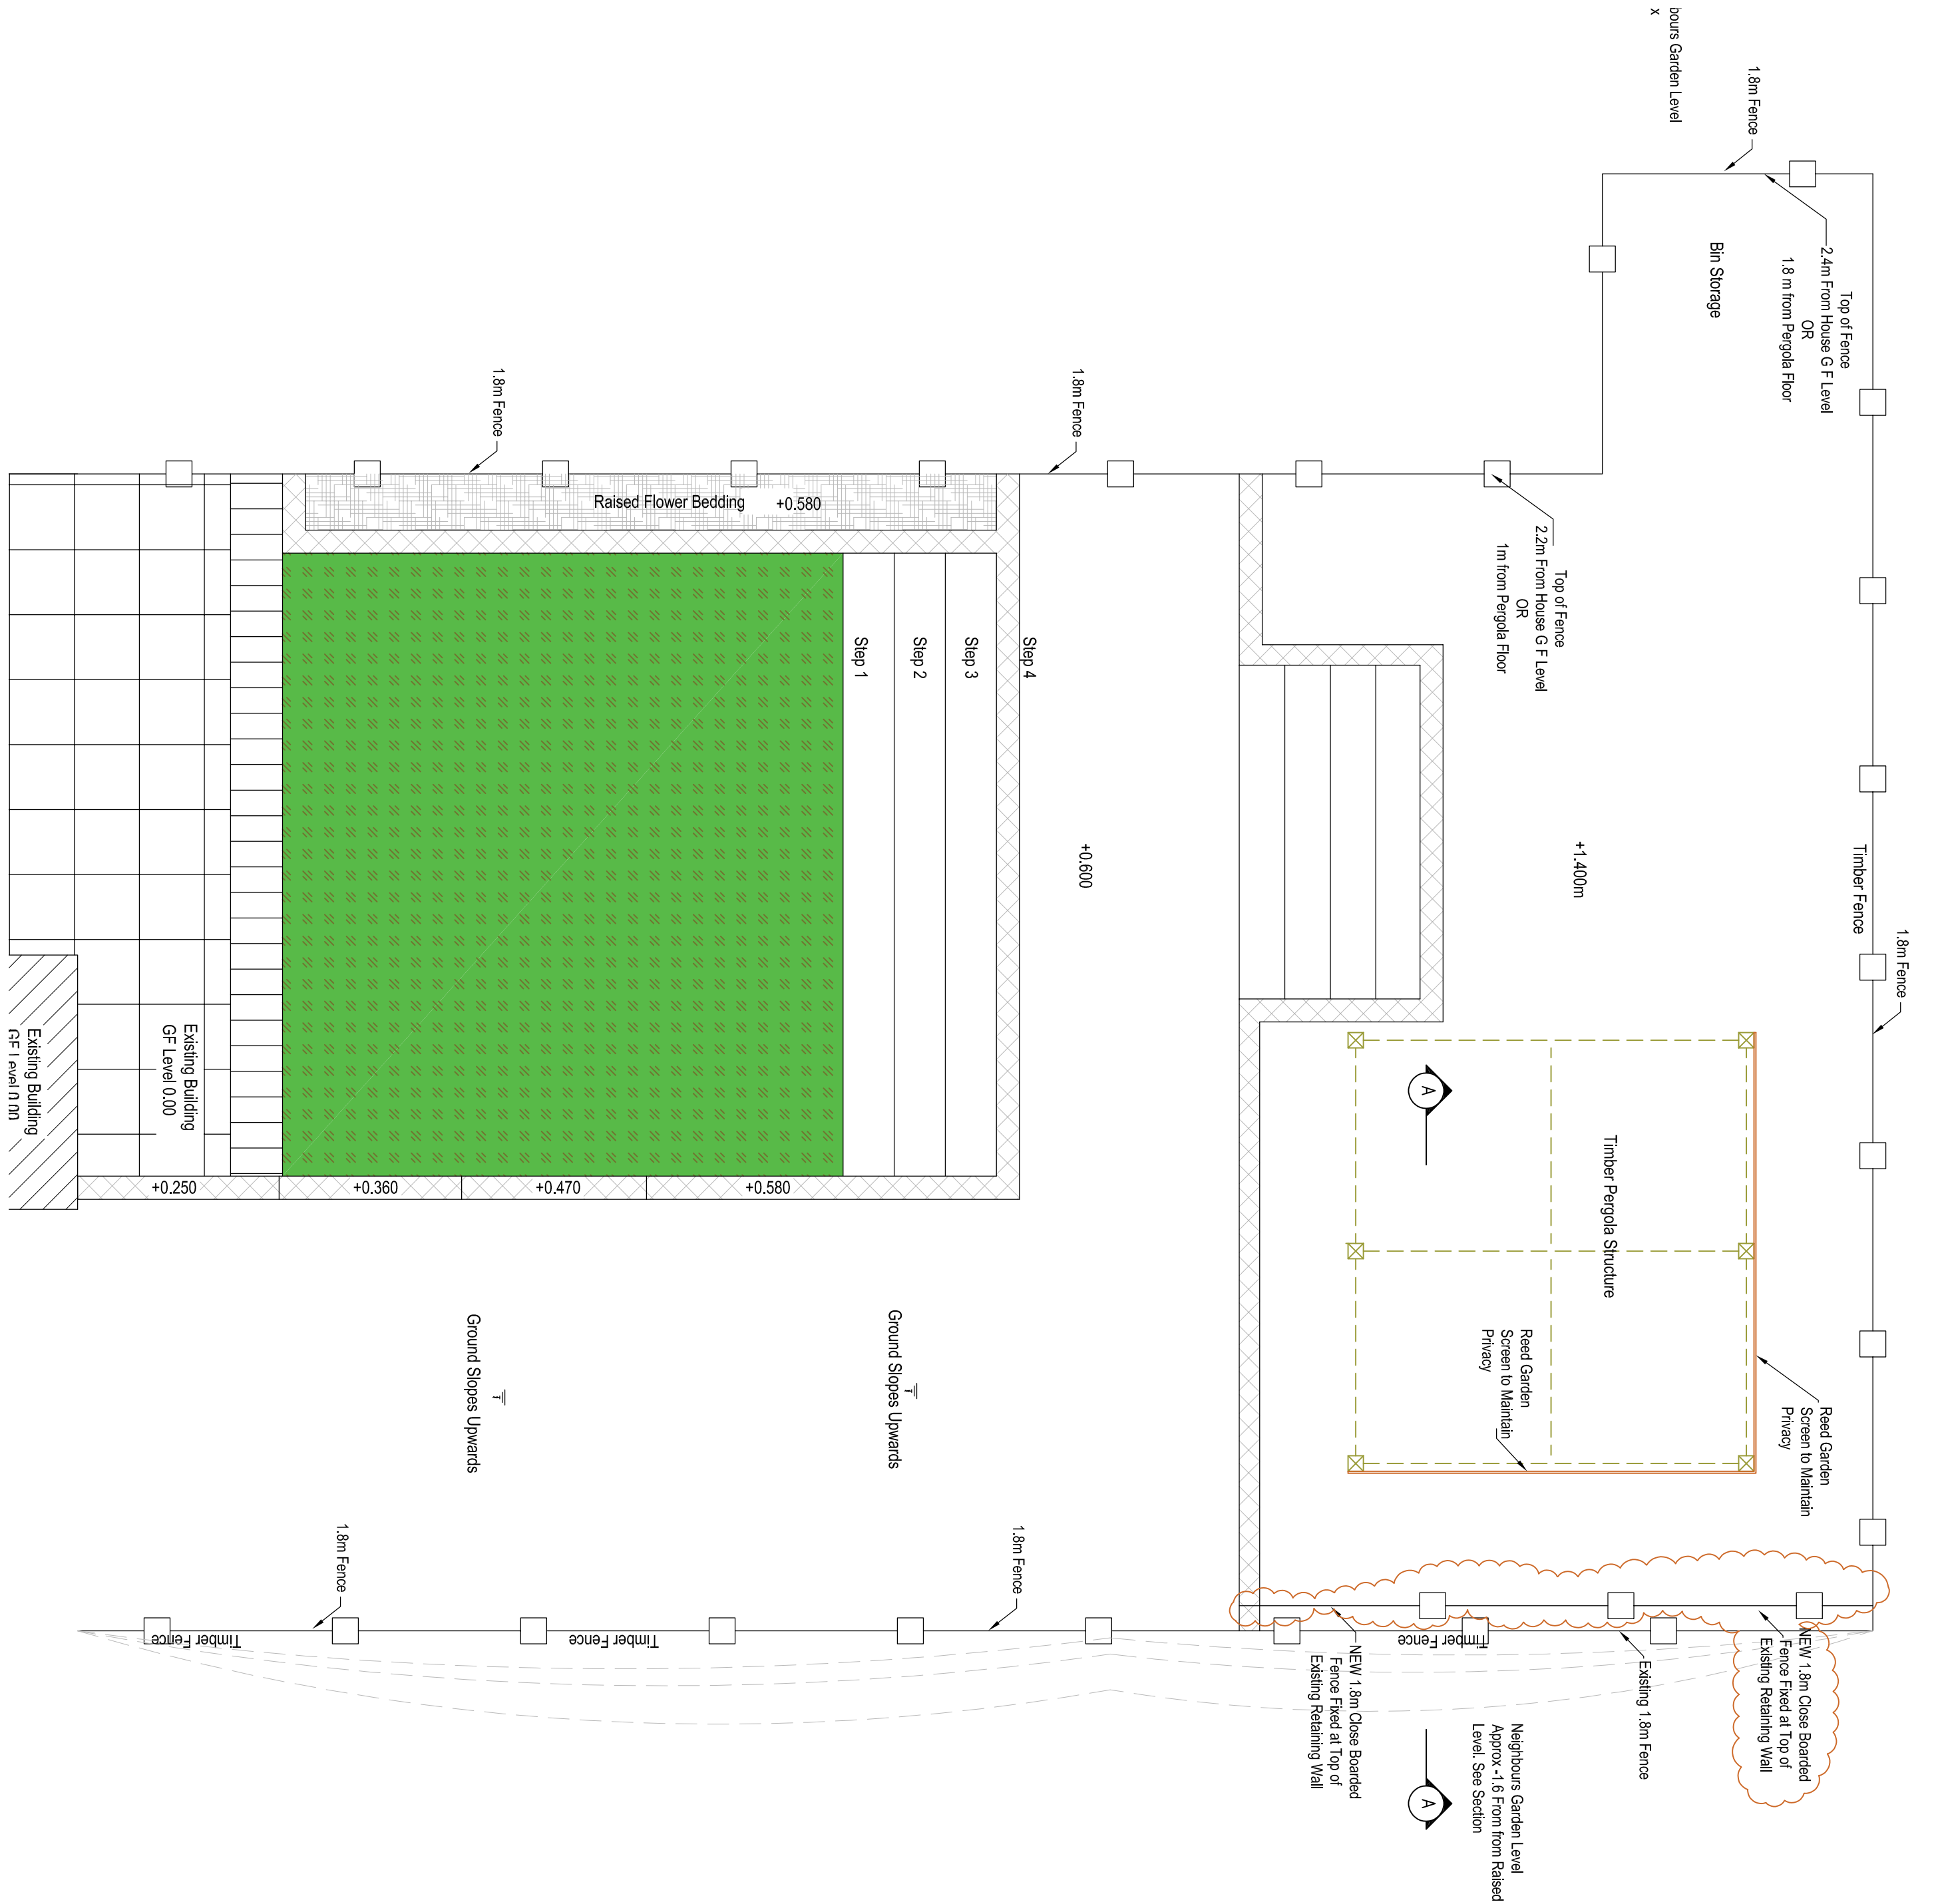

PROPOSED EXTERNAL LAYOUT
SCALE:1:50

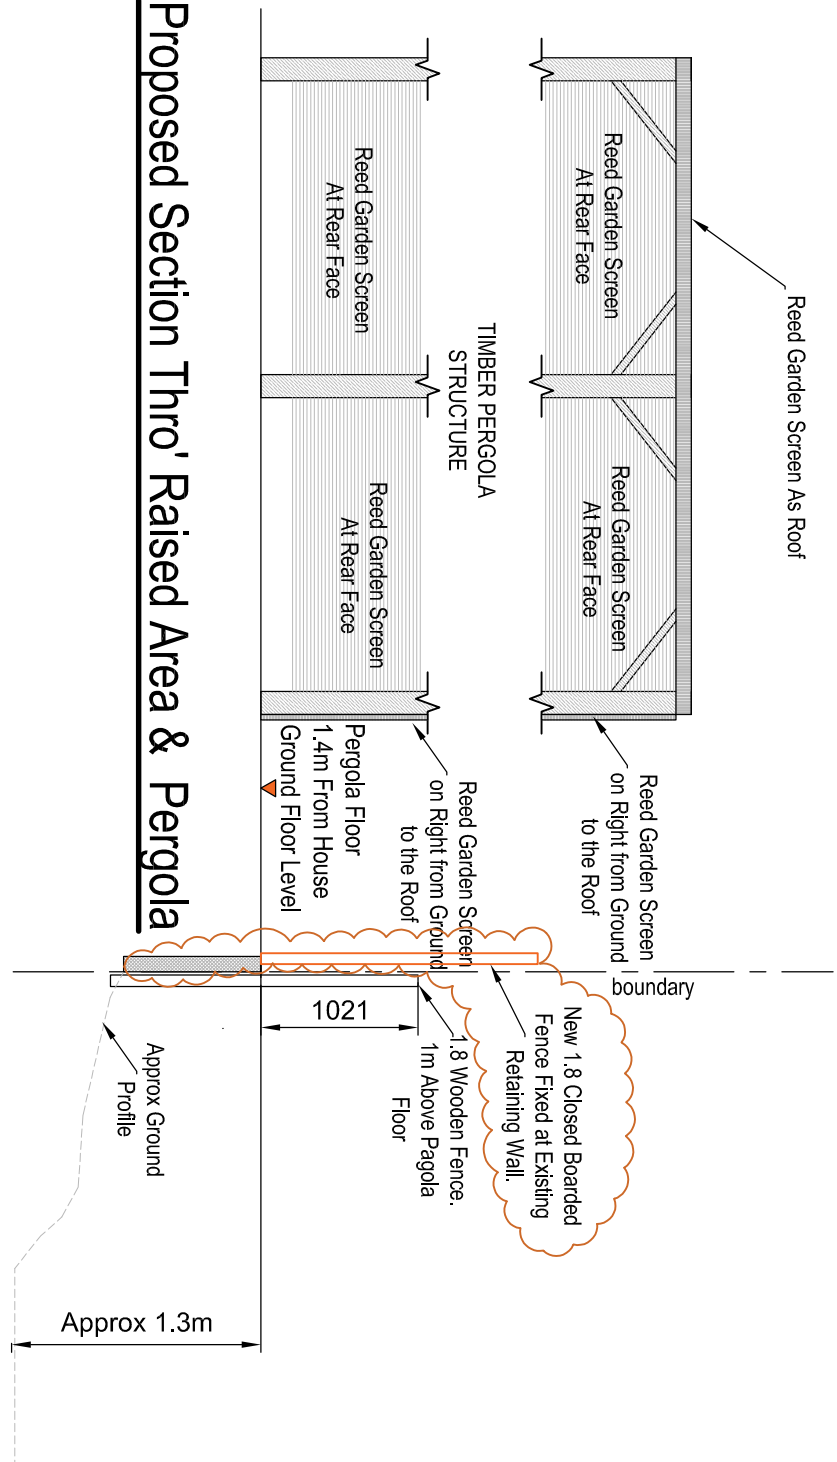

Proposed Section Thru Raised Area & Pergola



Raised Area . Picture is Facing towards North



Derelict Garage and Raised Area

P2		Revised as Clouded		ZP	ZP	July-21
P1		FOR PLANNING		ZP	ZP	MAY-21
REV	DESCRIPTION	DATE	BY	DATE		
CLIENT :						
PROJECT :						
14 WAVERLEY ROAD, WILTSHIRE BLACKBURN BB1 8NP						
DRAWING : HISTORICAL PHOTOGRAPHS PROPOSALS						
Scale@A1 as shown	DESIGNED BY ZP	CHECKED/APPROVED ZP	DATE 06 MAY 21			
PROJECT No : UC21-05-788						
DRAWING STATUS:						
DRG NUMBER : UC21-05-788 DRG 02						
THIS DRAWING IS COPYRIGHT TO UNIVERSAL CONSULTING ENGINEERS LTD. IT MUST NOT BE USED WITHOUT PRIOR PERMISSION UNLESS NOTED OTHERWISE						