





Copyright: All rights reserved. This drawing must not be reproduced without permission.


All work to be carried out in strict accordance with the Building Regulations and the British Standards

Contractor to verify all dimensions at the job prior to making any shop drawings or commencing any work

Written dimensions to be taken in preference to scaled off dimensions. If in case of any doubt please ask.

All work to be carried out in strict accordance with the Health & Safety Executives Regulations.

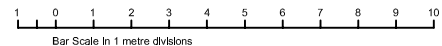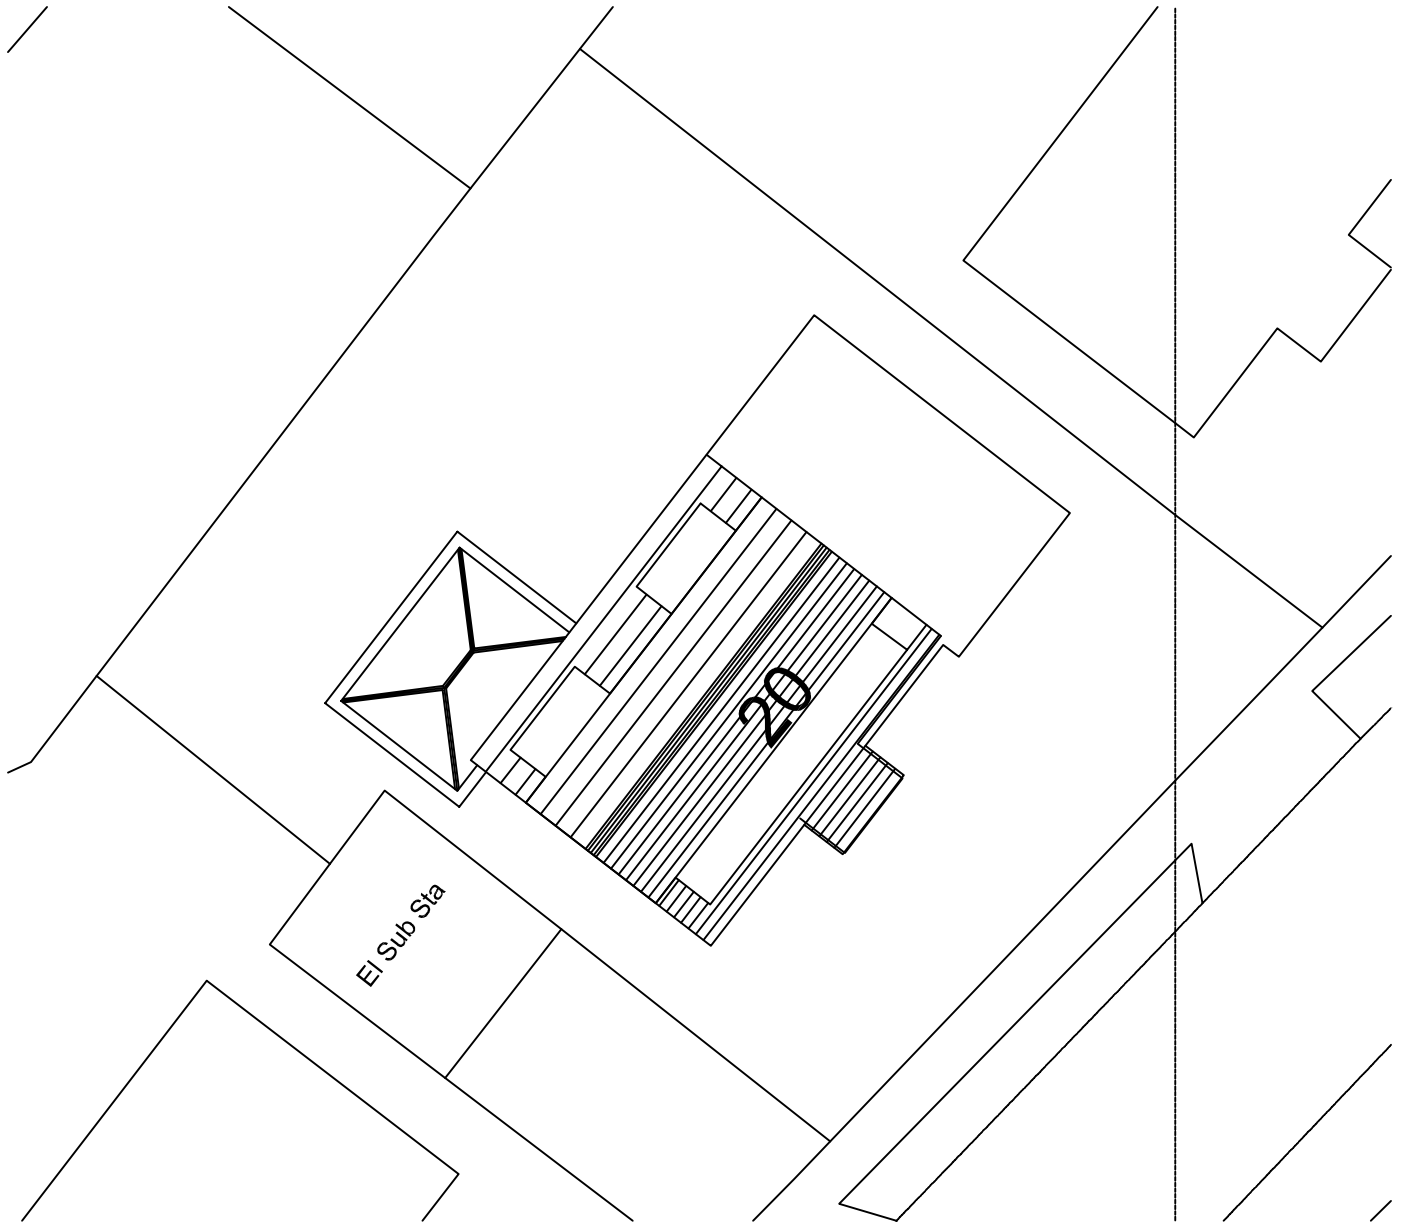

CLIENT Mr & Mrs M Robinson			DRAWING No 5	REV 	 Architectural Technologist & Building Design Consultant	Ian Pawson Ltd, 26 Essex Street, Barnoldswick, Yorkshire, BB18 5DT Tel: 01282 814148 E-mail: info@ianpawson.com
PROJECT Proposed First Floor Extension 20 Shays Drive, Clitheroe BB7 1LL Block Plan As Existing						
SCALE 1/200 @ A4	DATE Apr 2021	JOB No 1321 /				