

NOTES

The copyright of this drawing is held by Lea Hough & Co Chartered Surveyors LLP.

Do not scale from this drawing. All dimensions are approximate and must be checked and verified by the contractor prior to works commencing on site.

REVISIONS		
REV	DESCRIPTION	DATE
A	Additional boundary treatment / fencing noted.	04-06-21

Landscaping Key


New Tarmac Footpath

Grass

Hedgerow Proposed - Cherry Laurel (Prunus laurocerasus 'Guineensis')

- plants per metre
- Hedgerow plants to be at two staggered rows at 0.5m spacing's with approx 5/6 plants per metre
- Hedgerow plants to be within between 40-60cm in height

New Paladin fencing (approx. 1.5m)

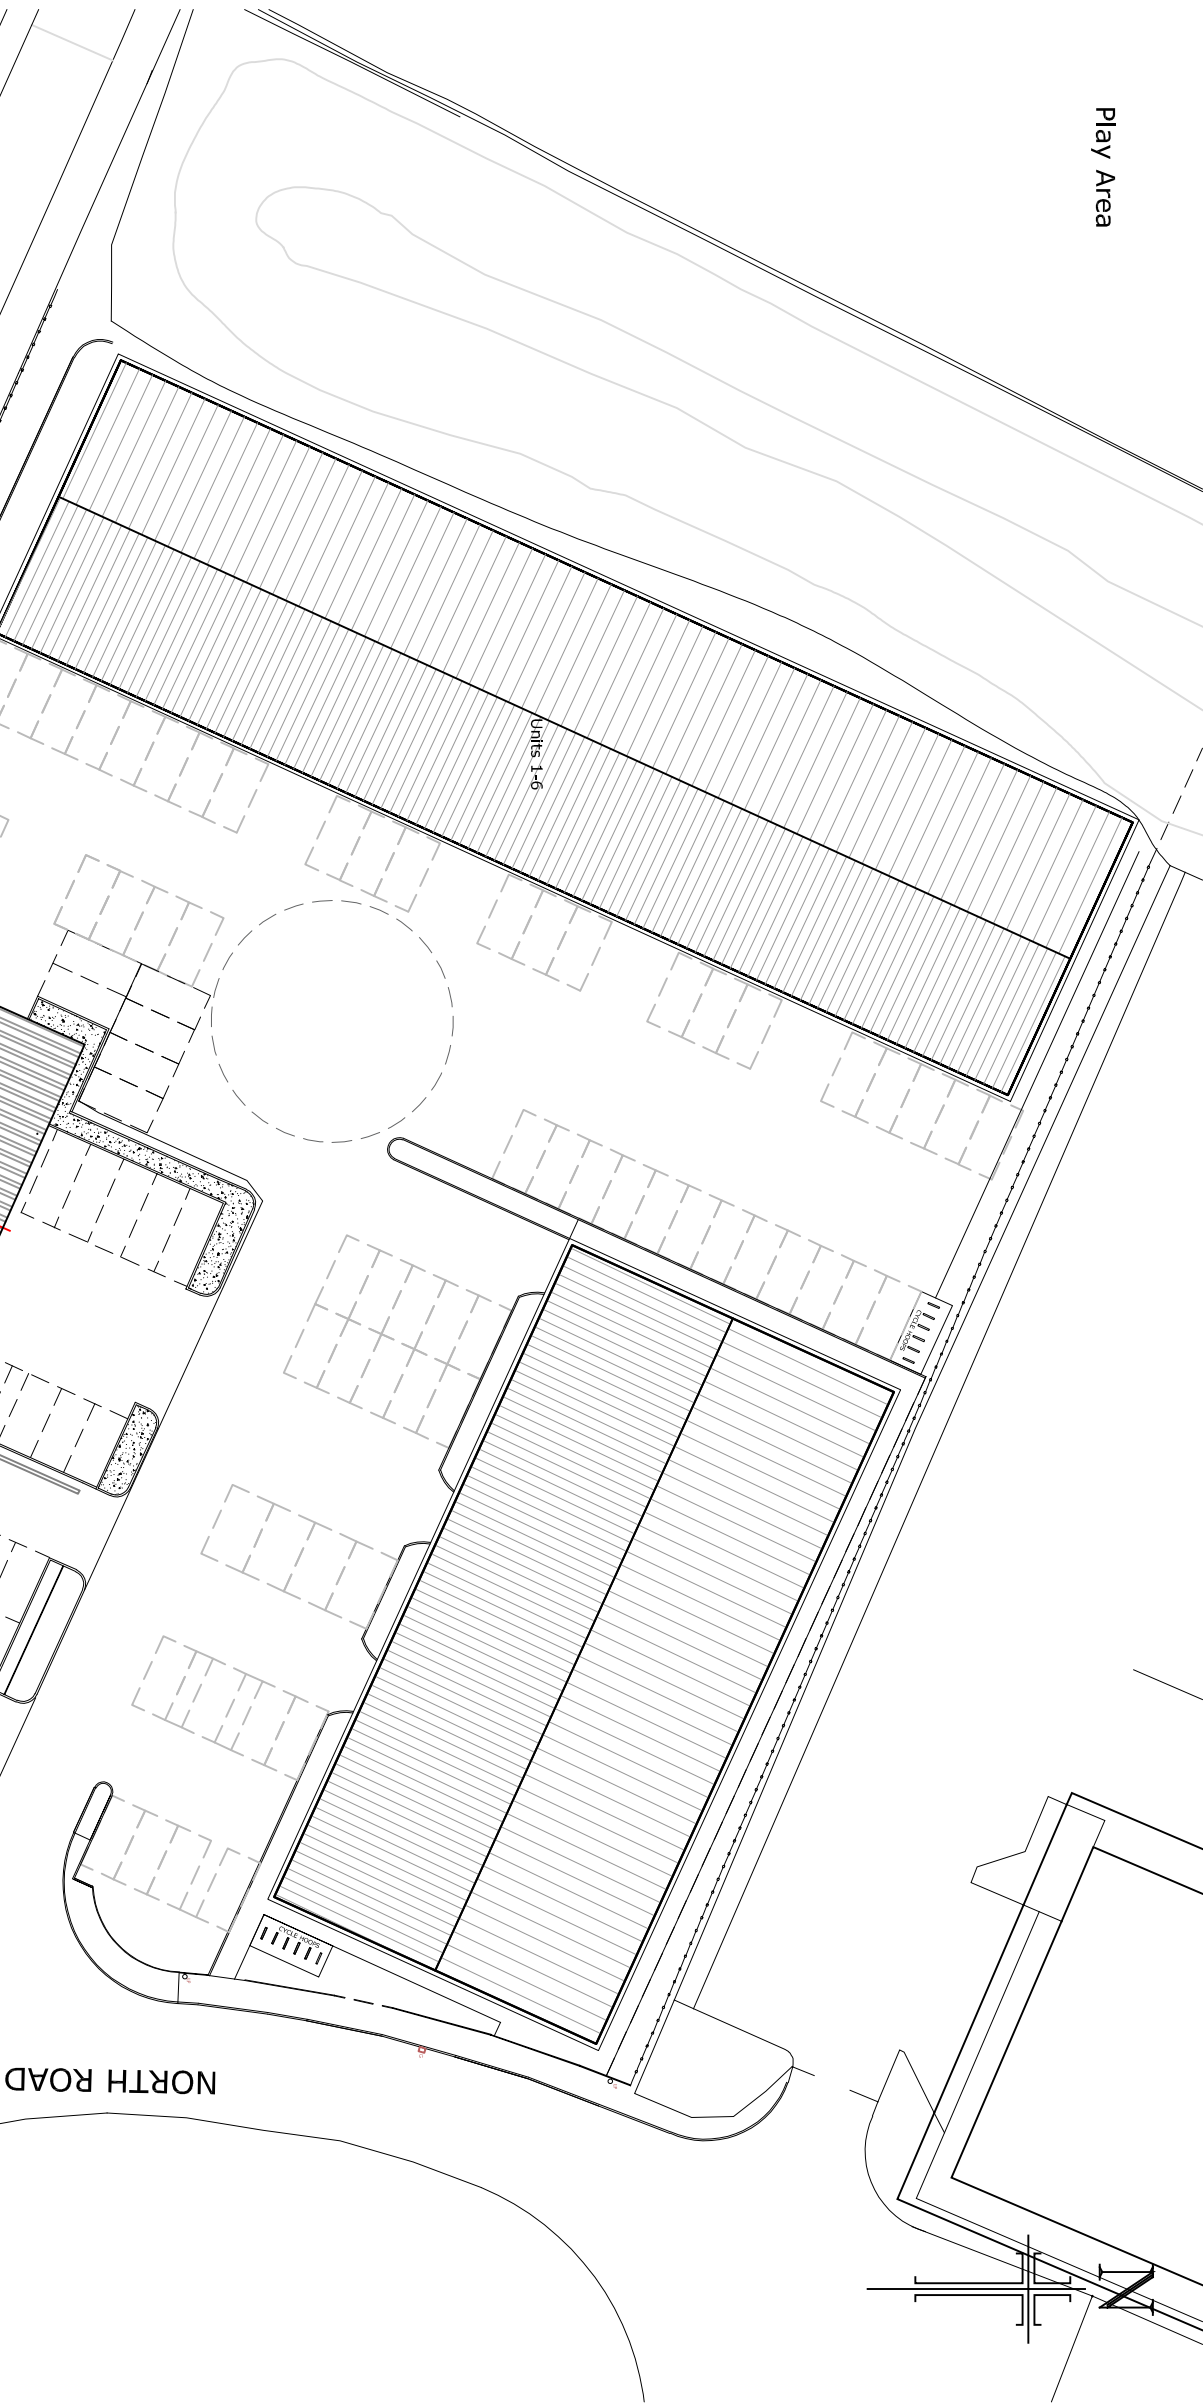

LeaHough

CHARTERED SURVEYORS
Survey Valuation Design Planning Sales

Oakshaw House 8 Eaton Avenue
2 Capricorn Park Matrix Office Park
Blakewater Road Buckshaw Village
Blackburn Preston
Lancashire PR7 7NA
BB1 5QR
Tel: 01254 260196 Tel: 01772 458866
Email: info@leahough.co.uk
Web: www.leahough.co.uk



CLIENT:
Mr J Hindle,
Haydock Developments Limited.

PROJECT ADDRESS:
Barrow Brook Enterprise Park,
Barrow,
Ciltmore,
BB7 9QZ.

PROJECT TITLE:
Proposed New Industrial Units

DRAWING TITLE:
Landscaping Plan

PAPER SIZE: A3	DRAWING NUMBER: BS-18-040(B)/06	REV: A
SCALE: 1:500	DATE: April 2021	DRAWN BY: GM