
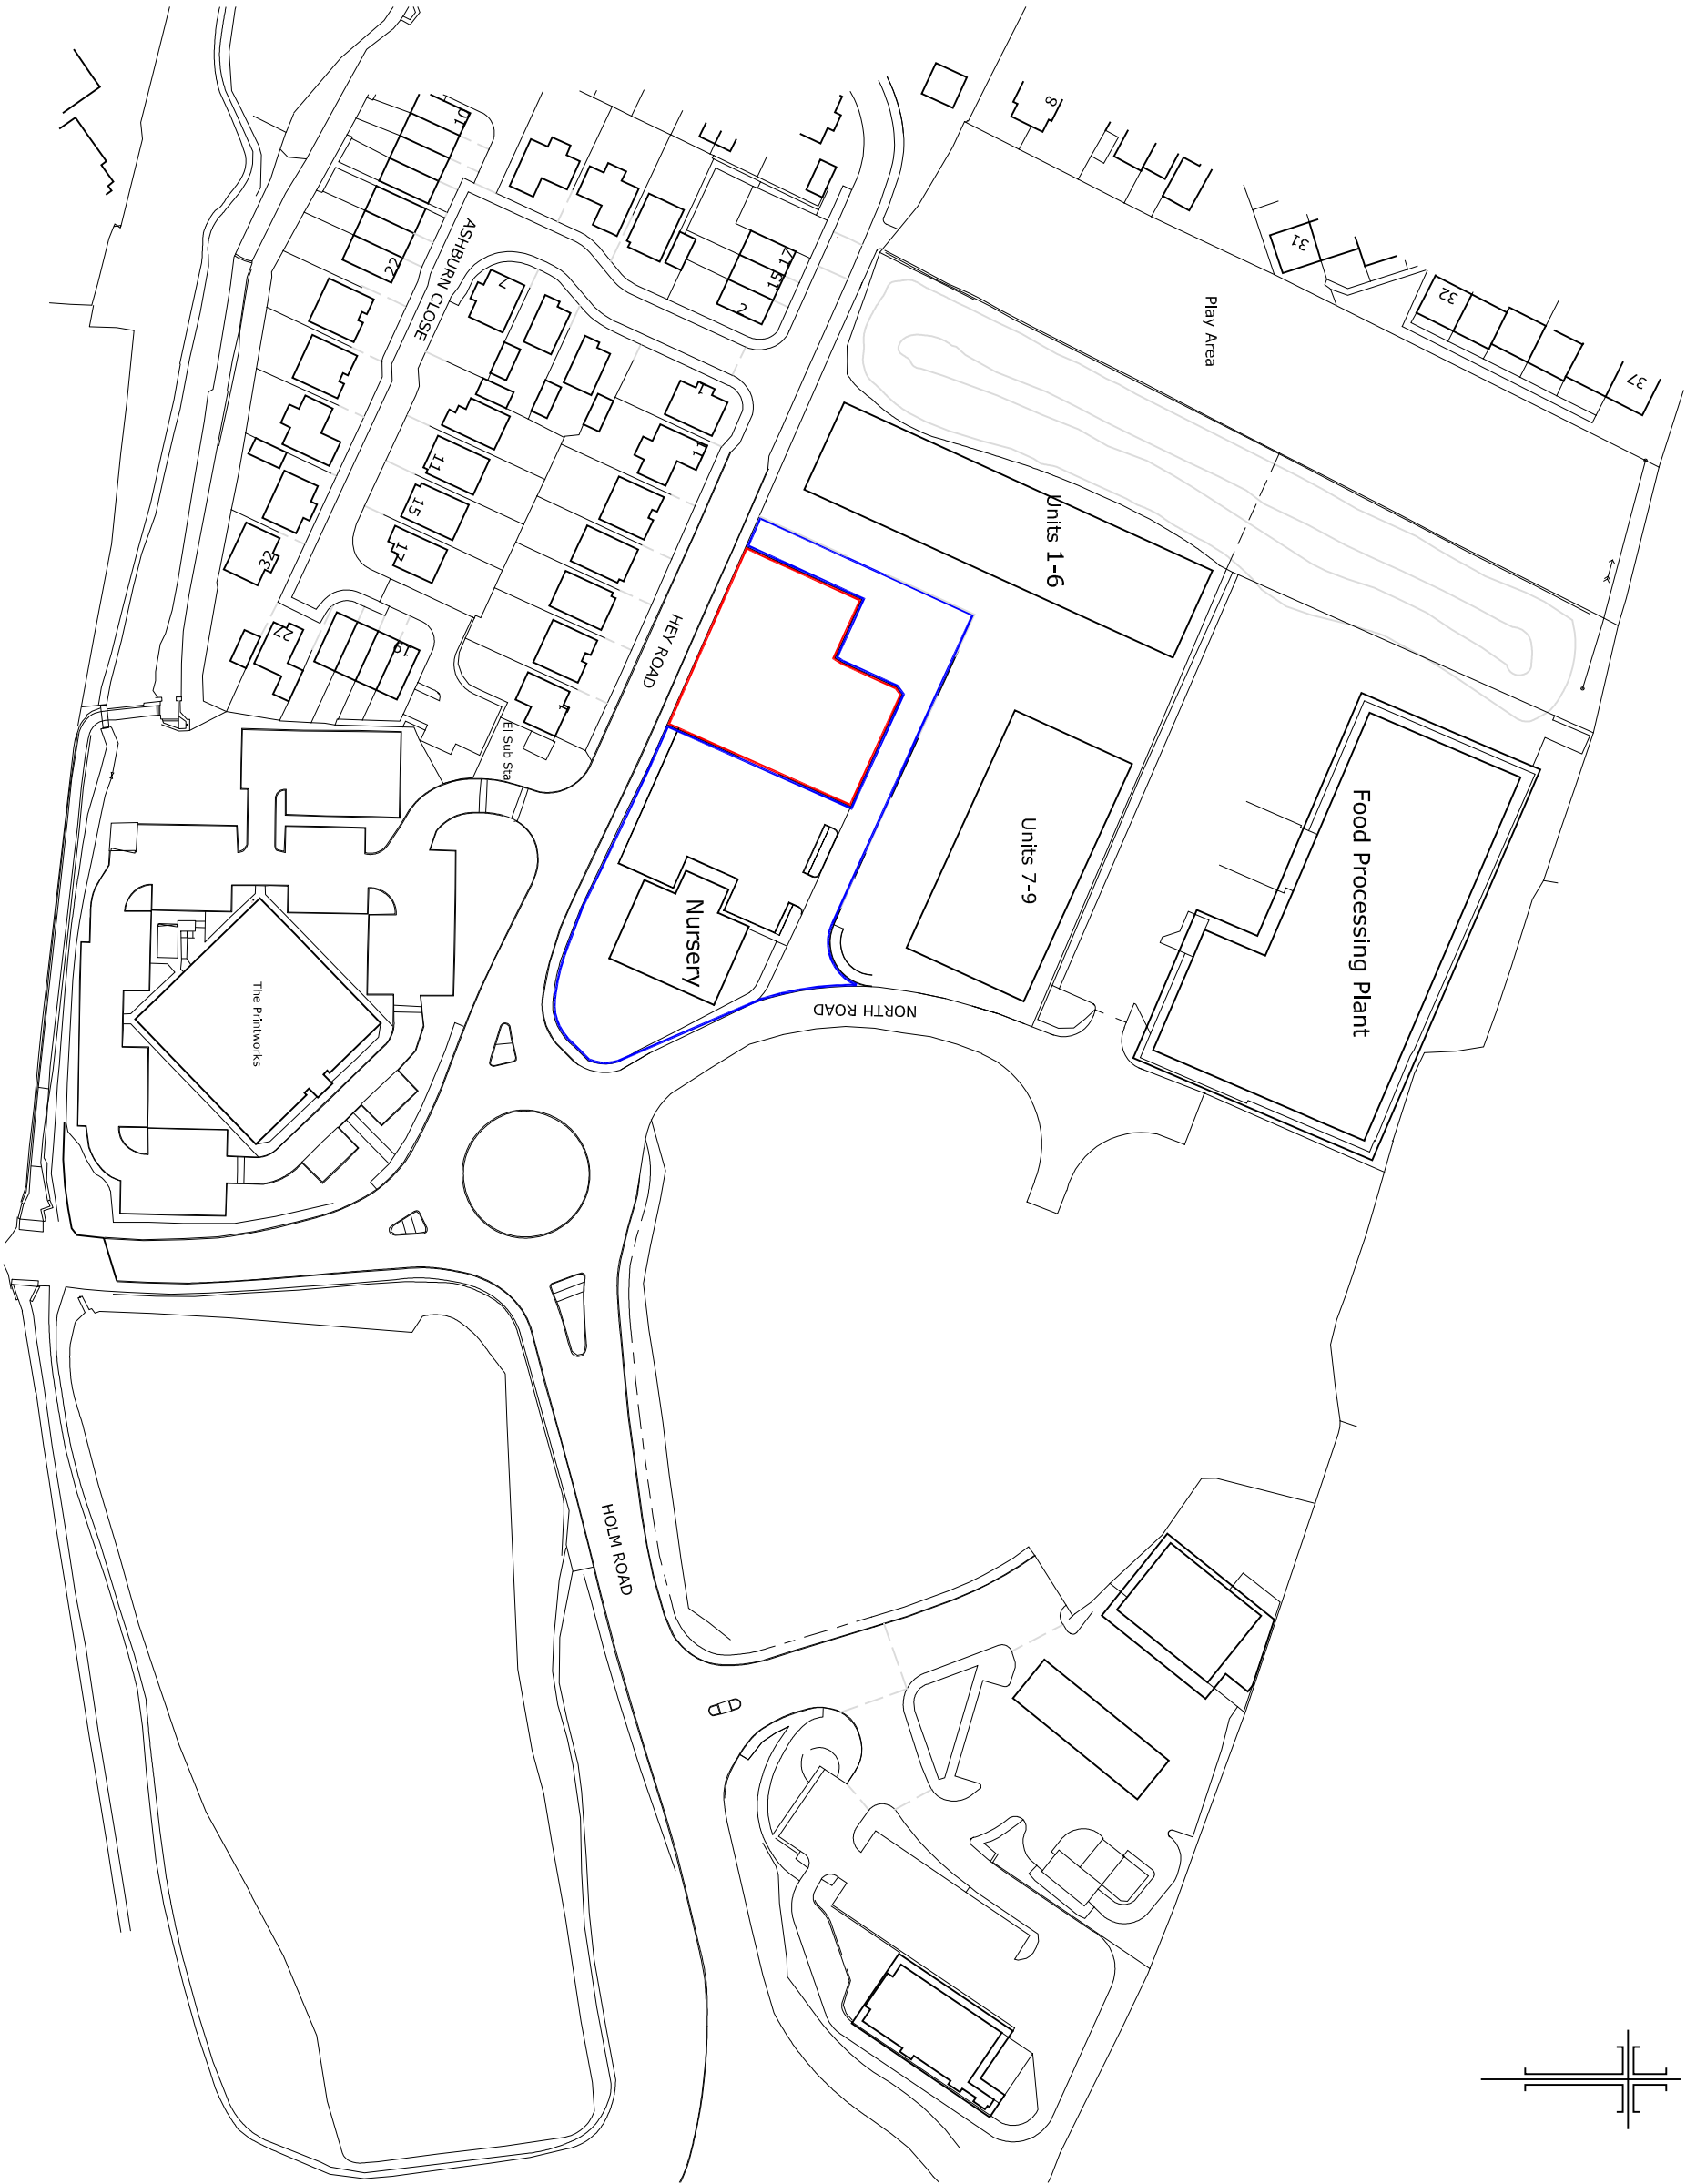


NOTES

The copyright of this drawing is held by Lea Hough & Co
Chartered Surveyors LLP.

Do not scale from this drawing. All dimensions are approximate
and must be checked and verified by the contractor prior to
works commencing on site.

REVISIONS			
REV	DESCRIPTION	DATE	AMENDED

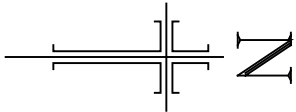

LeaHough

CHARTERED SURVEYORS

Survey Valuation Design Planning Sales

Oakshaw House 8 Eaton Avenue
2 Capricorn Park Matrix Office Park
Blakewater Road Buckshaw Village
Blackburn Preston
Lancashire Lancashire
BB1 5QR PR7 7NA
Tel: 01254 260196 Tel: 01772 458866
Email: info@leahough.co.uk
Web: www.leahough.co.uk



CLIENT:
Mr J Hindle
Haydock Developments Limited

PROJECT ADDRESS:
Barrow Brook Enterprise Park,
Barrow,
Ciltreoe,
BB7 9QZ.

PROJECT TITLE:
Proposed New Industrial Units

DRAWING TITLE:
Location Plan

PAPER SIZE:	DRAWING NUMBER:	REV
A3	BS.18-040(B)/01	-
SCALE:	DATE:	DRAWN BY
1:1250	March 2021	GM