


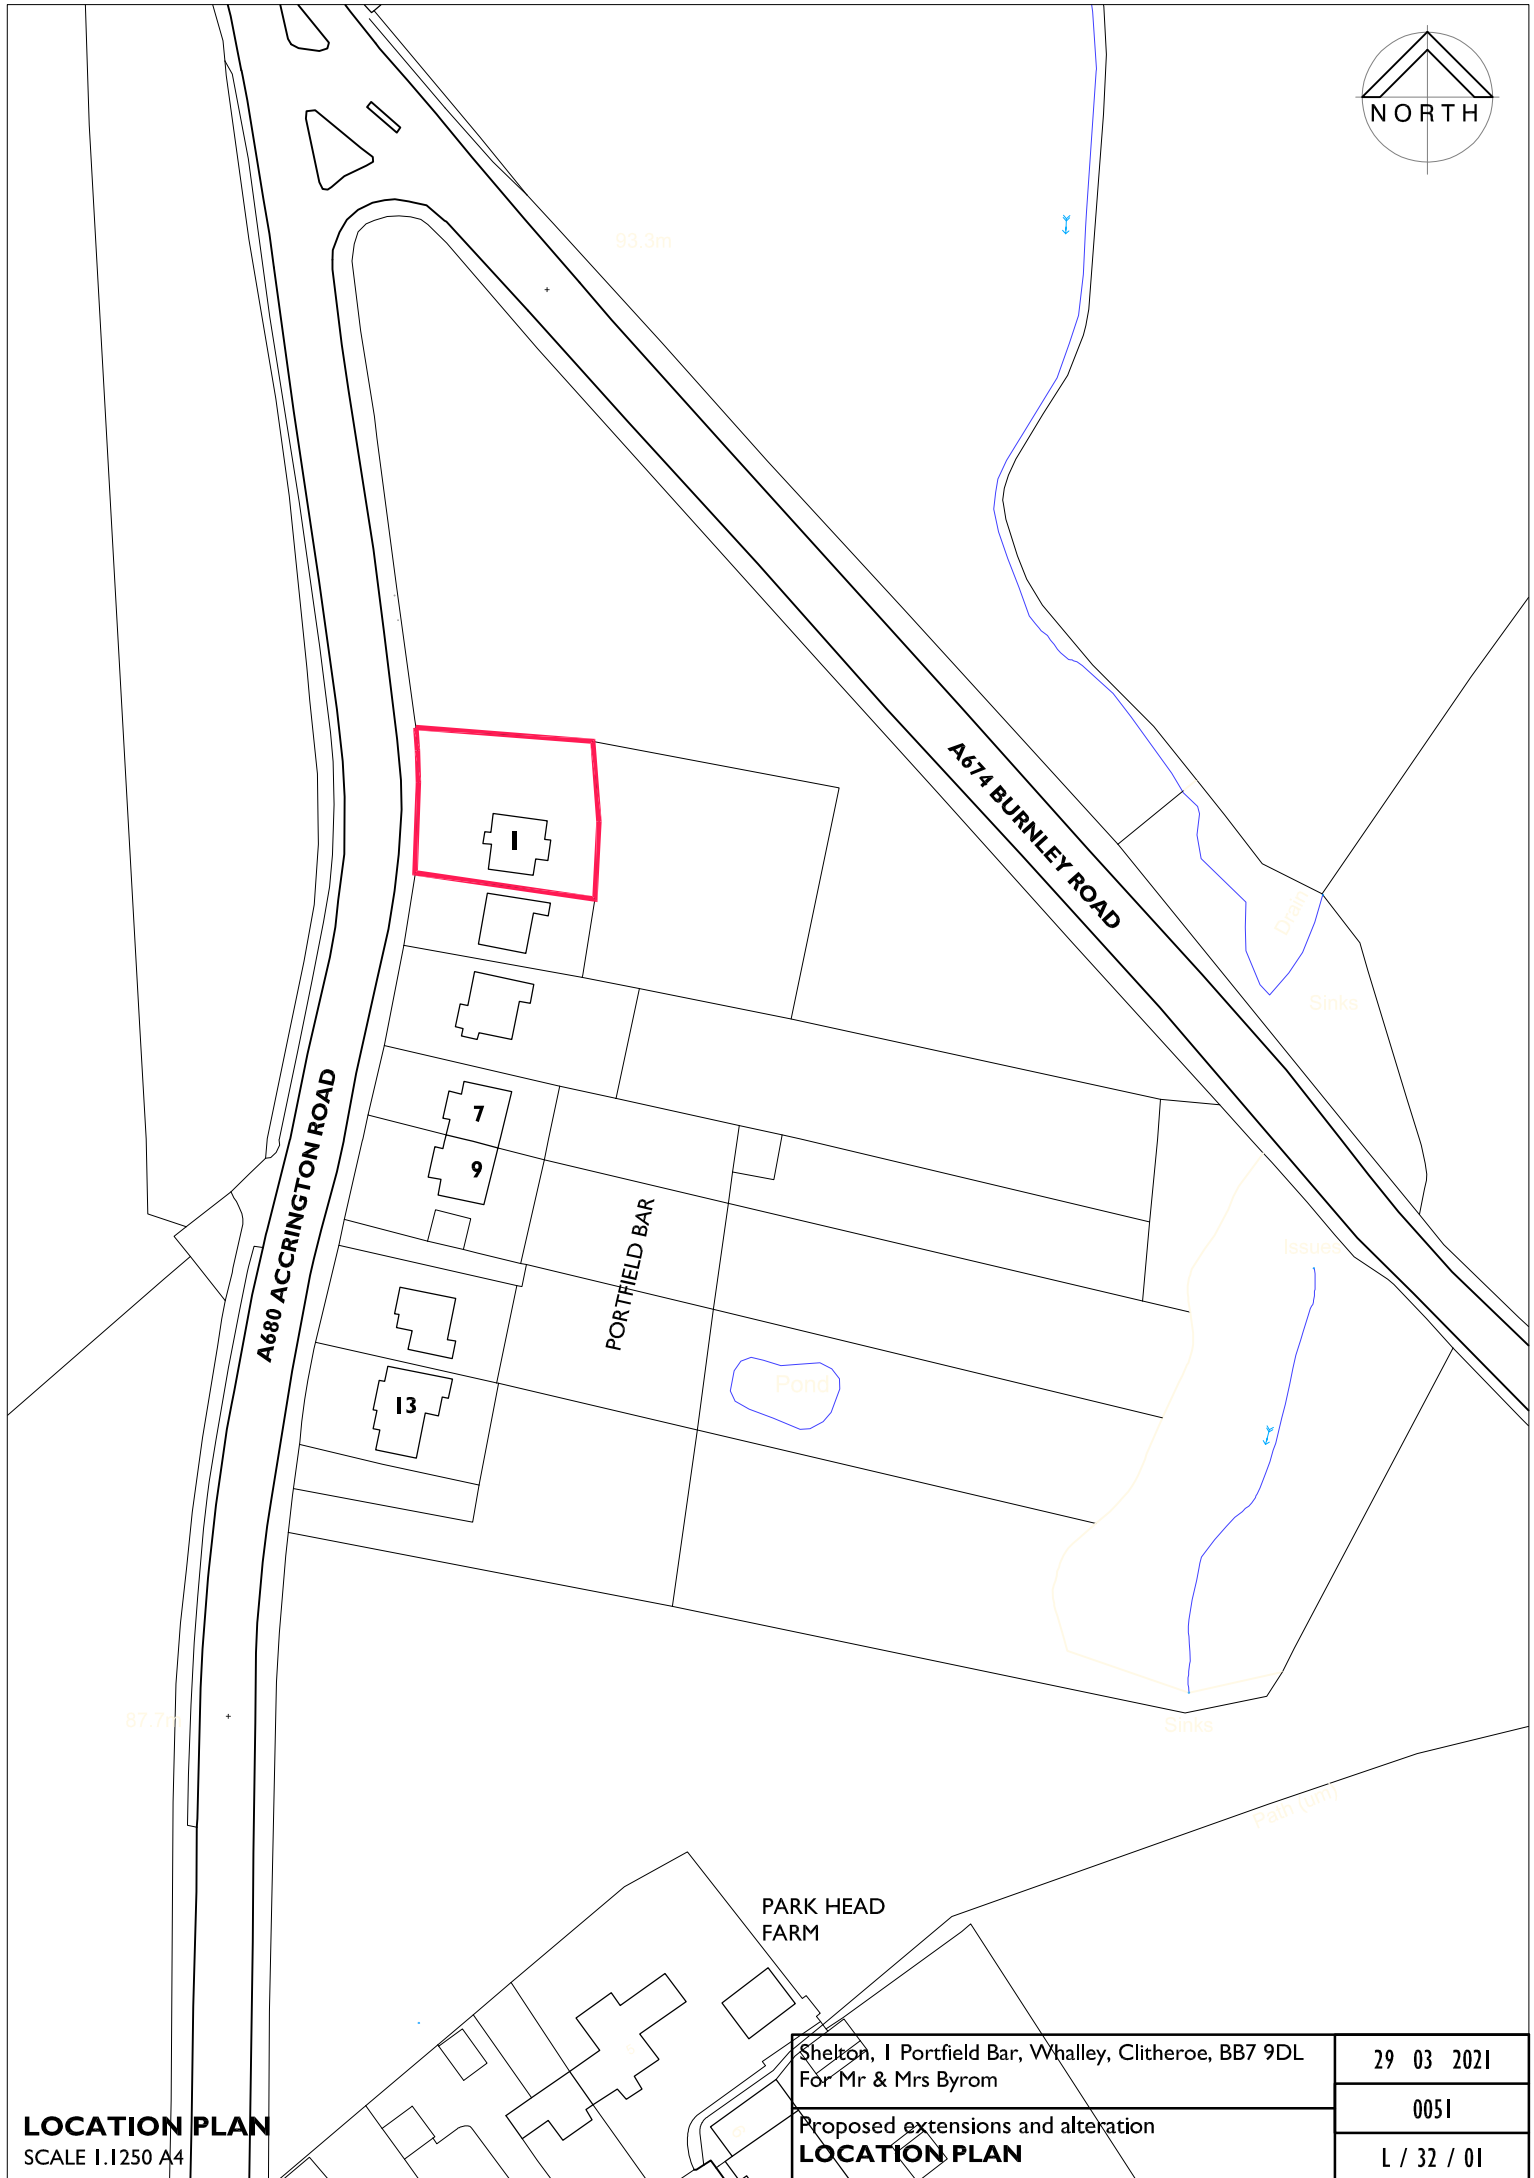

LOCATION PLAN
SCALE 1:1250 A4

Shelton, 1 Portfield Bar, Whalley, Clitheroe, BB7 9DL For Mr & Mrs Byrom Proposed extensions and alteration LOCATION PLAN	29 03 2021
	0051
	L / 32 / 01