



Existing Site Section

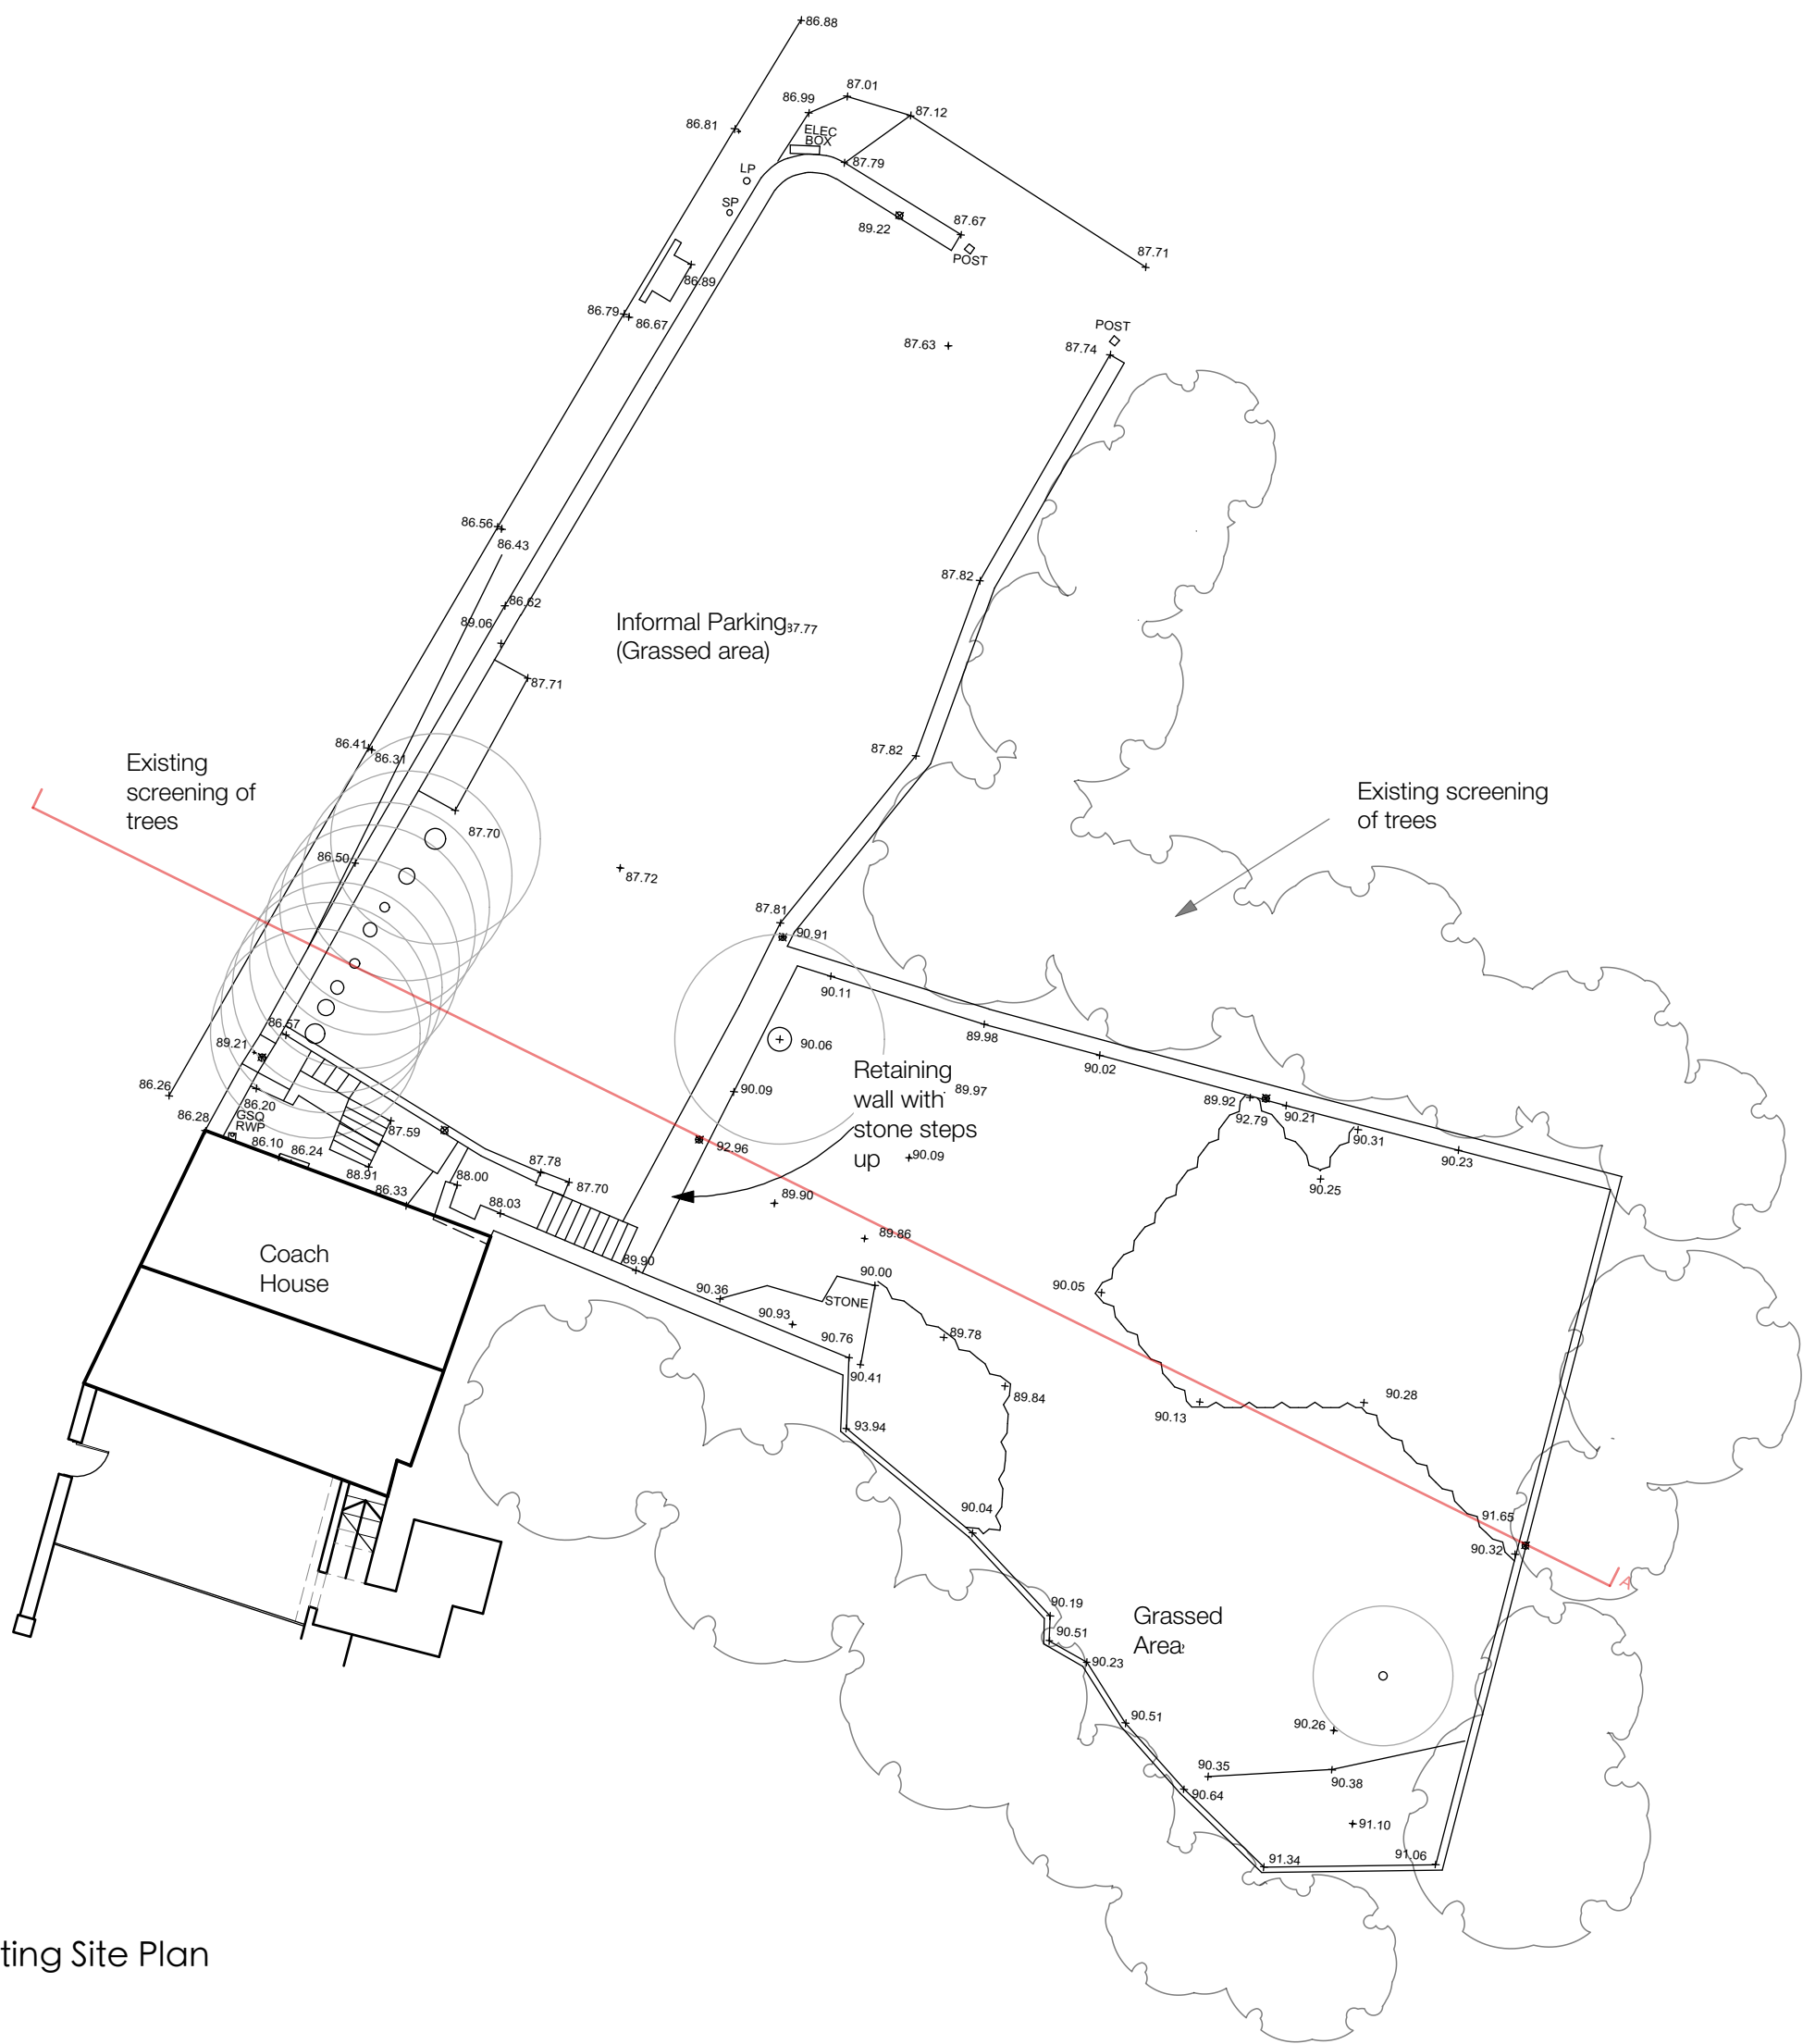

Existing Site Plan

**For Discussion Only
Not for Construction**

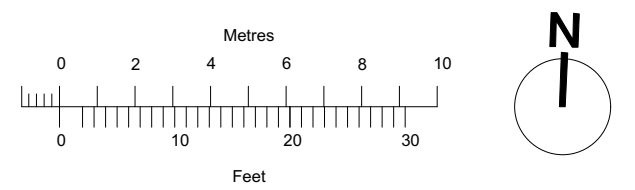

Rev. C 24/03/18_ Topographical survey levels shown.
Rev. B 26/03/18_ Further detail added.
Rev. A 15/12/16_ Further detail added.

PROPOSED APARTMENTS

EXISTING SITE PLAN

East Lancashire Property UK Ltd
Rockmount,
Pimlico Road
Clitheroe

14-051-02C

April 2015

1:200 @ A2