




Approved Contractors For:  
Ribble Valley Borough Council  
Ribble Valley Homes  
St Vincents Homecare & Repair



## Lincoln Way Car Parking- Section 2

### Traffic Management Plan

*Traffic Management Contractor to supply and install all road signs and temporary traffic lights to Chapter 8 specification*

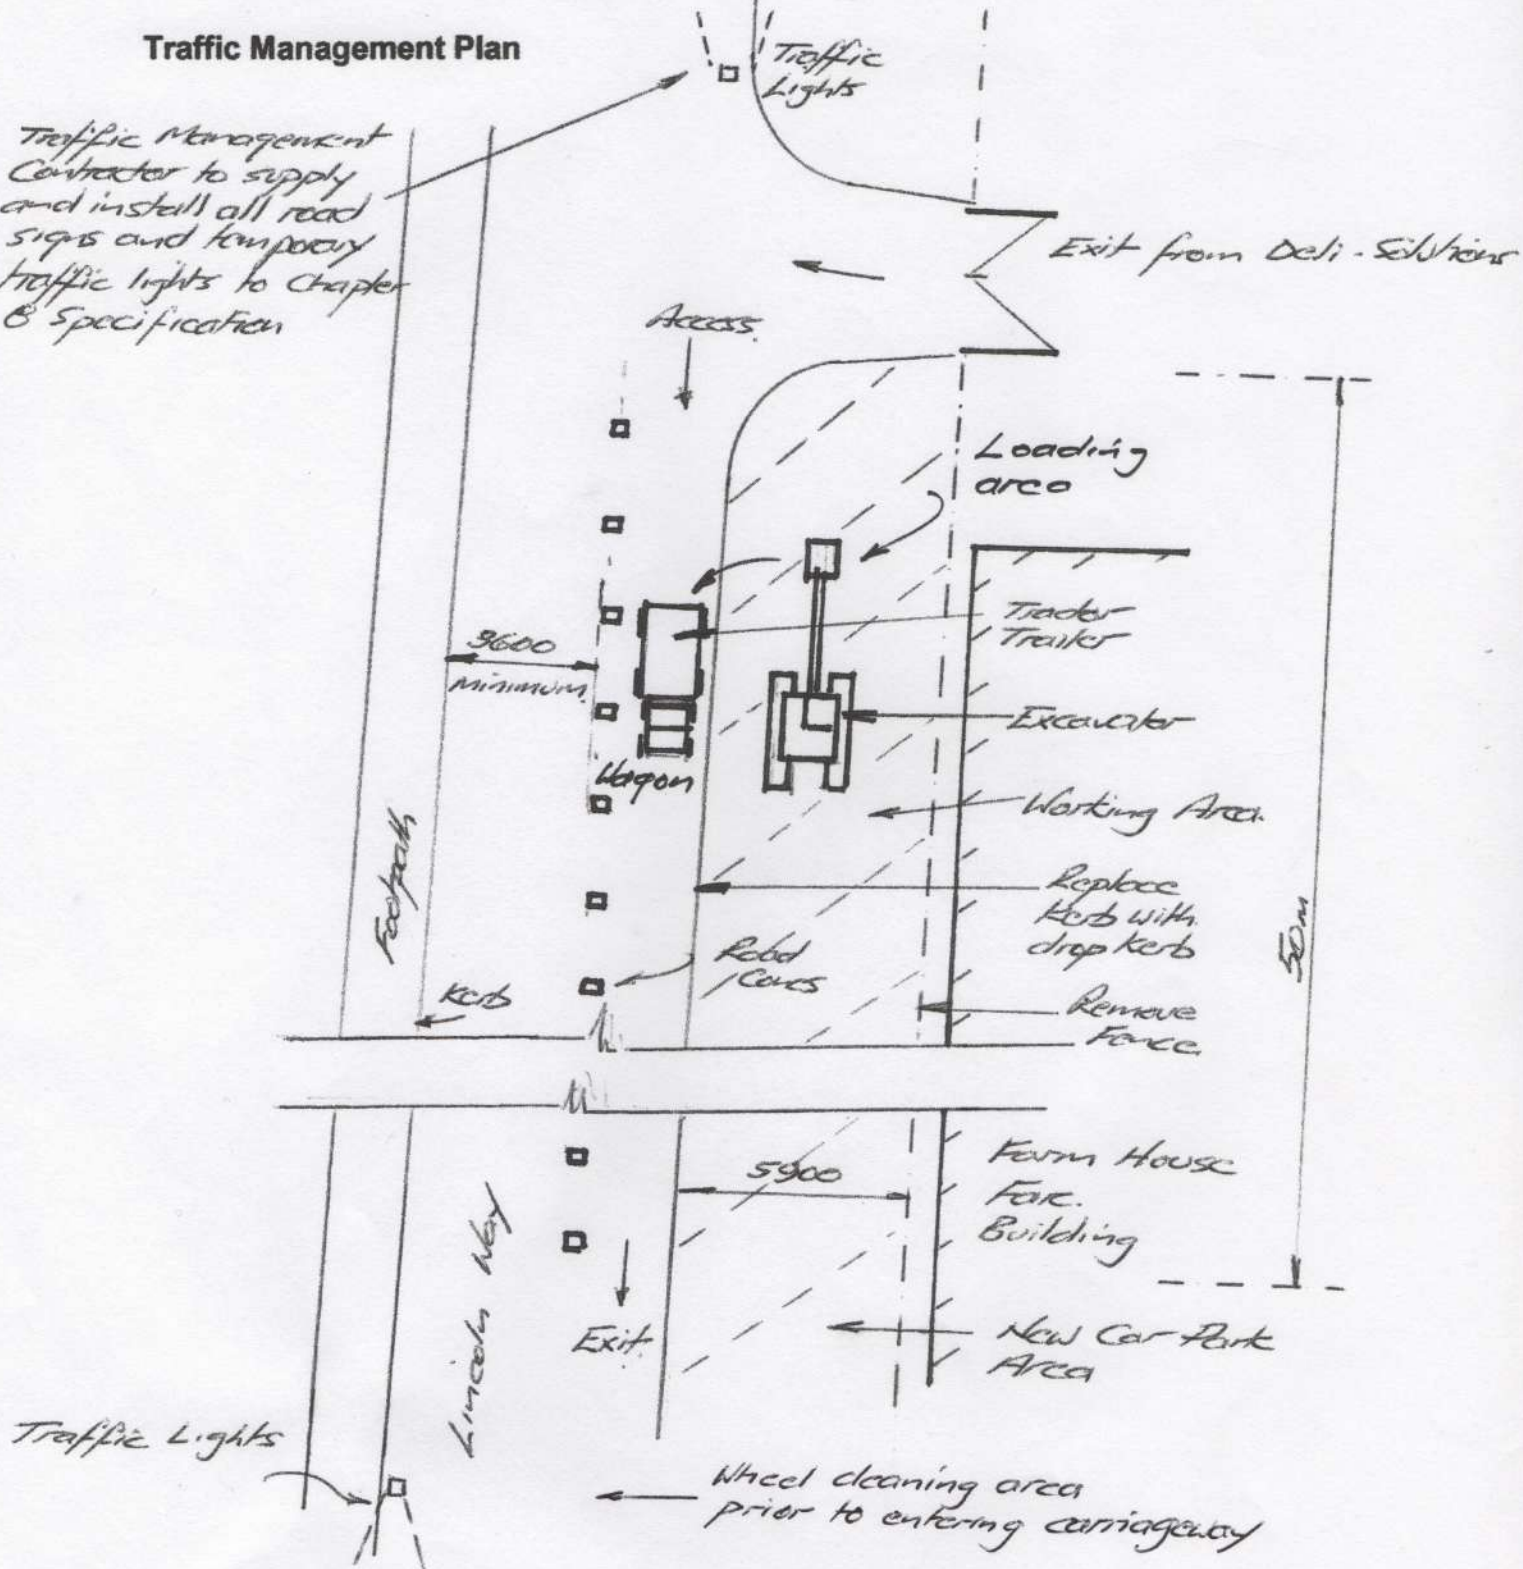

Site Sketch DJB/LW/03 - REV 'A'