

This drawing is to be read in conjunction with all relevant Architect, consultants' and specialists' drawings and specifications. The Architect is to be notified of any discrepancies before proceeding. Do not scale from this drawing. All dimensions and levels are to be checked on site. This drawing is subject to copyright. All work carried out before Planning and Building Permission has been granted is at the contractor/clients risk.

438300

438200

438100

438000

375100


375200

375300


375400

375500

375600

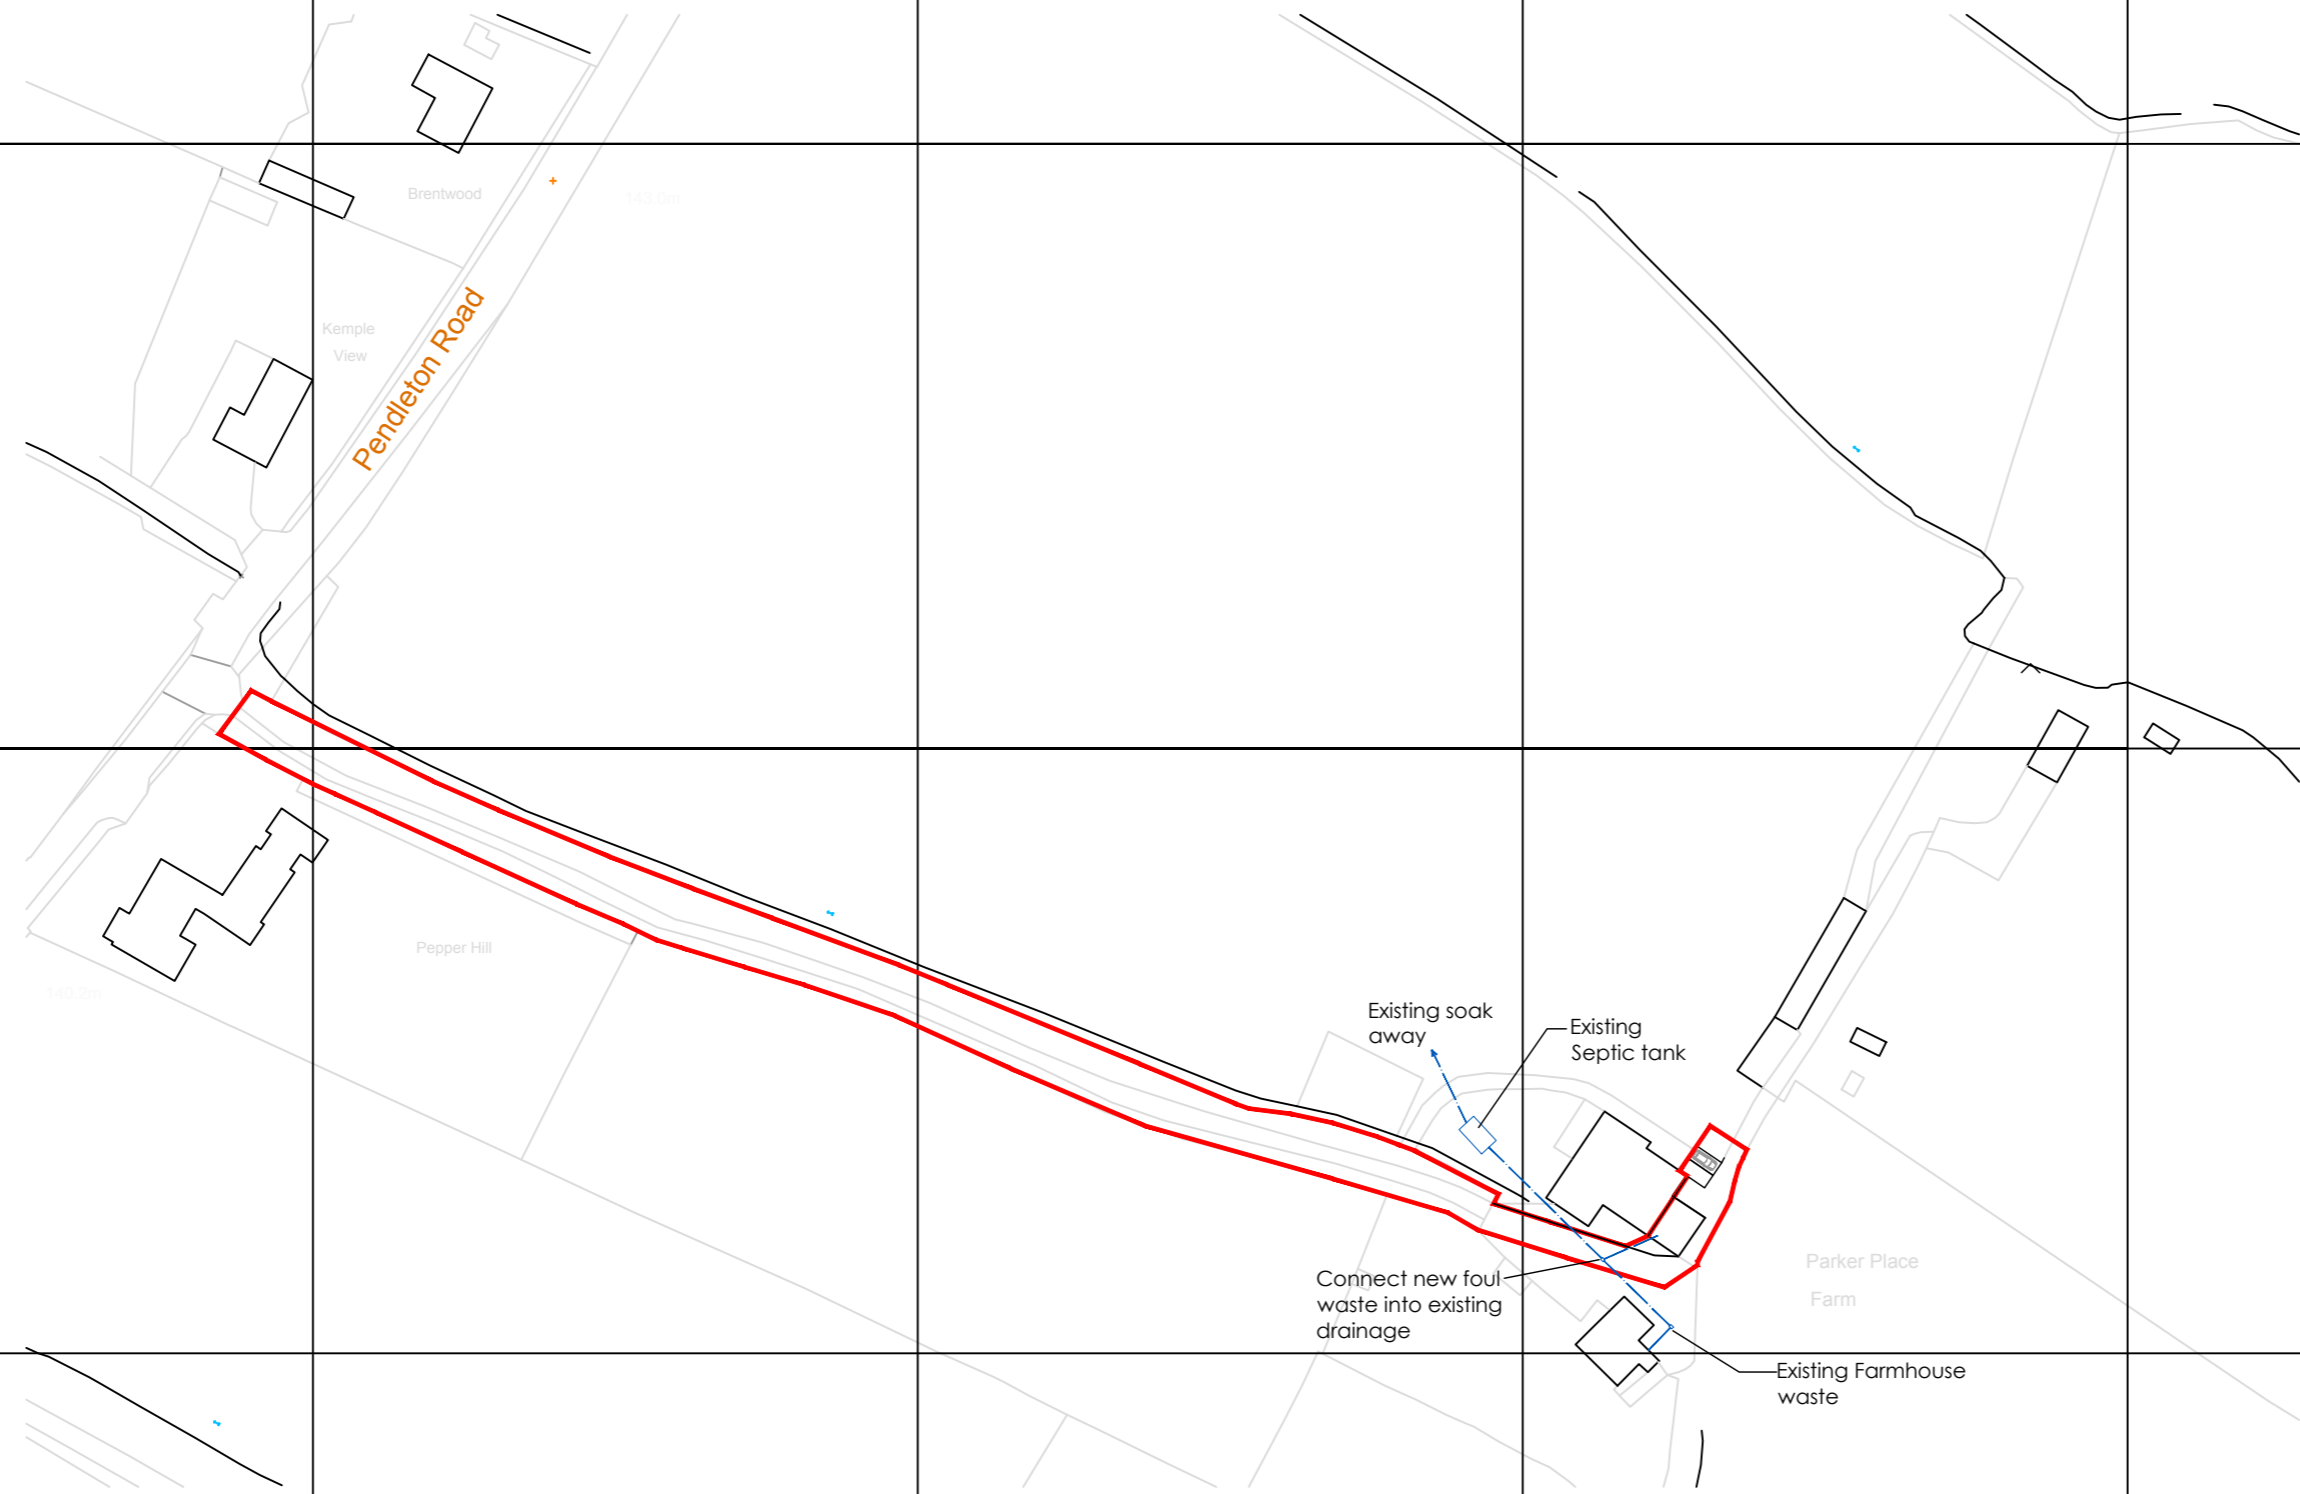

Mapping contents (C) Crown copyright and database rights 2018 Ordnance Survey 100025207

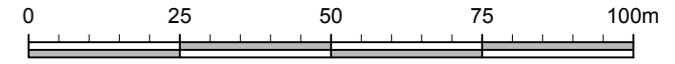

1:1250 Scale

OS Plan
Scale 1:1250

Client Mr Bruce Mitchell		
Job Title Parker Place Farm Wiswell Clitheroe BB7 9BZ		
Drawing Title OS Plan		
Scale 1:1250 @ A2	Date Feb 2021	Drawn Craig Harrison

spa
SUNDERLAND PEACOCK & ASSOCIATES LTD
HAZELMERE, PIMLICO ROAD, CLITHEROE
LANCASHIRE, BB7 2AG
T 01204 423178 F 01204 427328
E info@sunderlandpeacock.com
www.sunderlandpeacock.com

6278 -007