
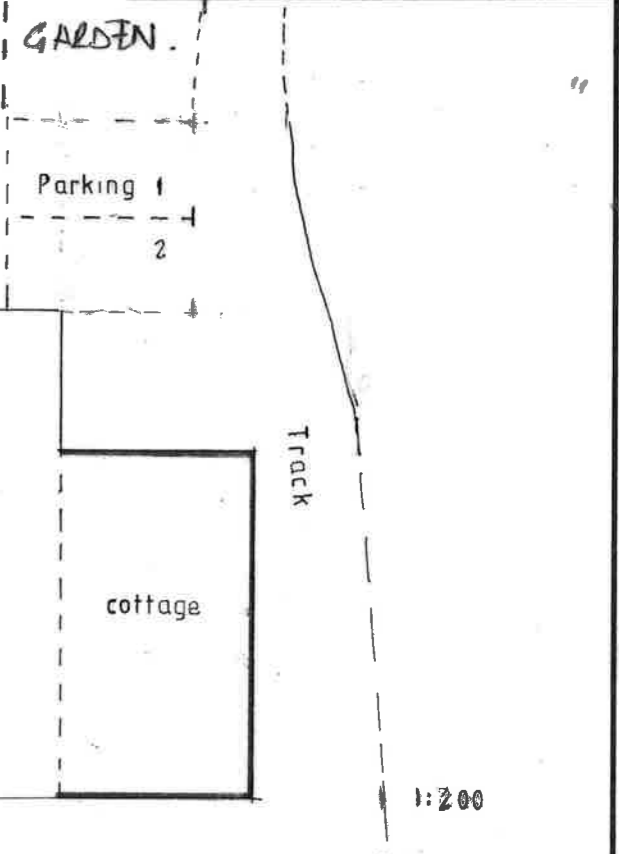


This drawing is to be read in conjunction with all relevant Architect, consultants' and specialists' drawings and specifications. The Architect is to be notified of any discrepancies before proceeding. Do not scale from this drawing. All dimensions and levels are to be checked on site. This drawing is subject to copyright. All work carried out before Planning and Building Permission has been granted is at the contractor's risk.

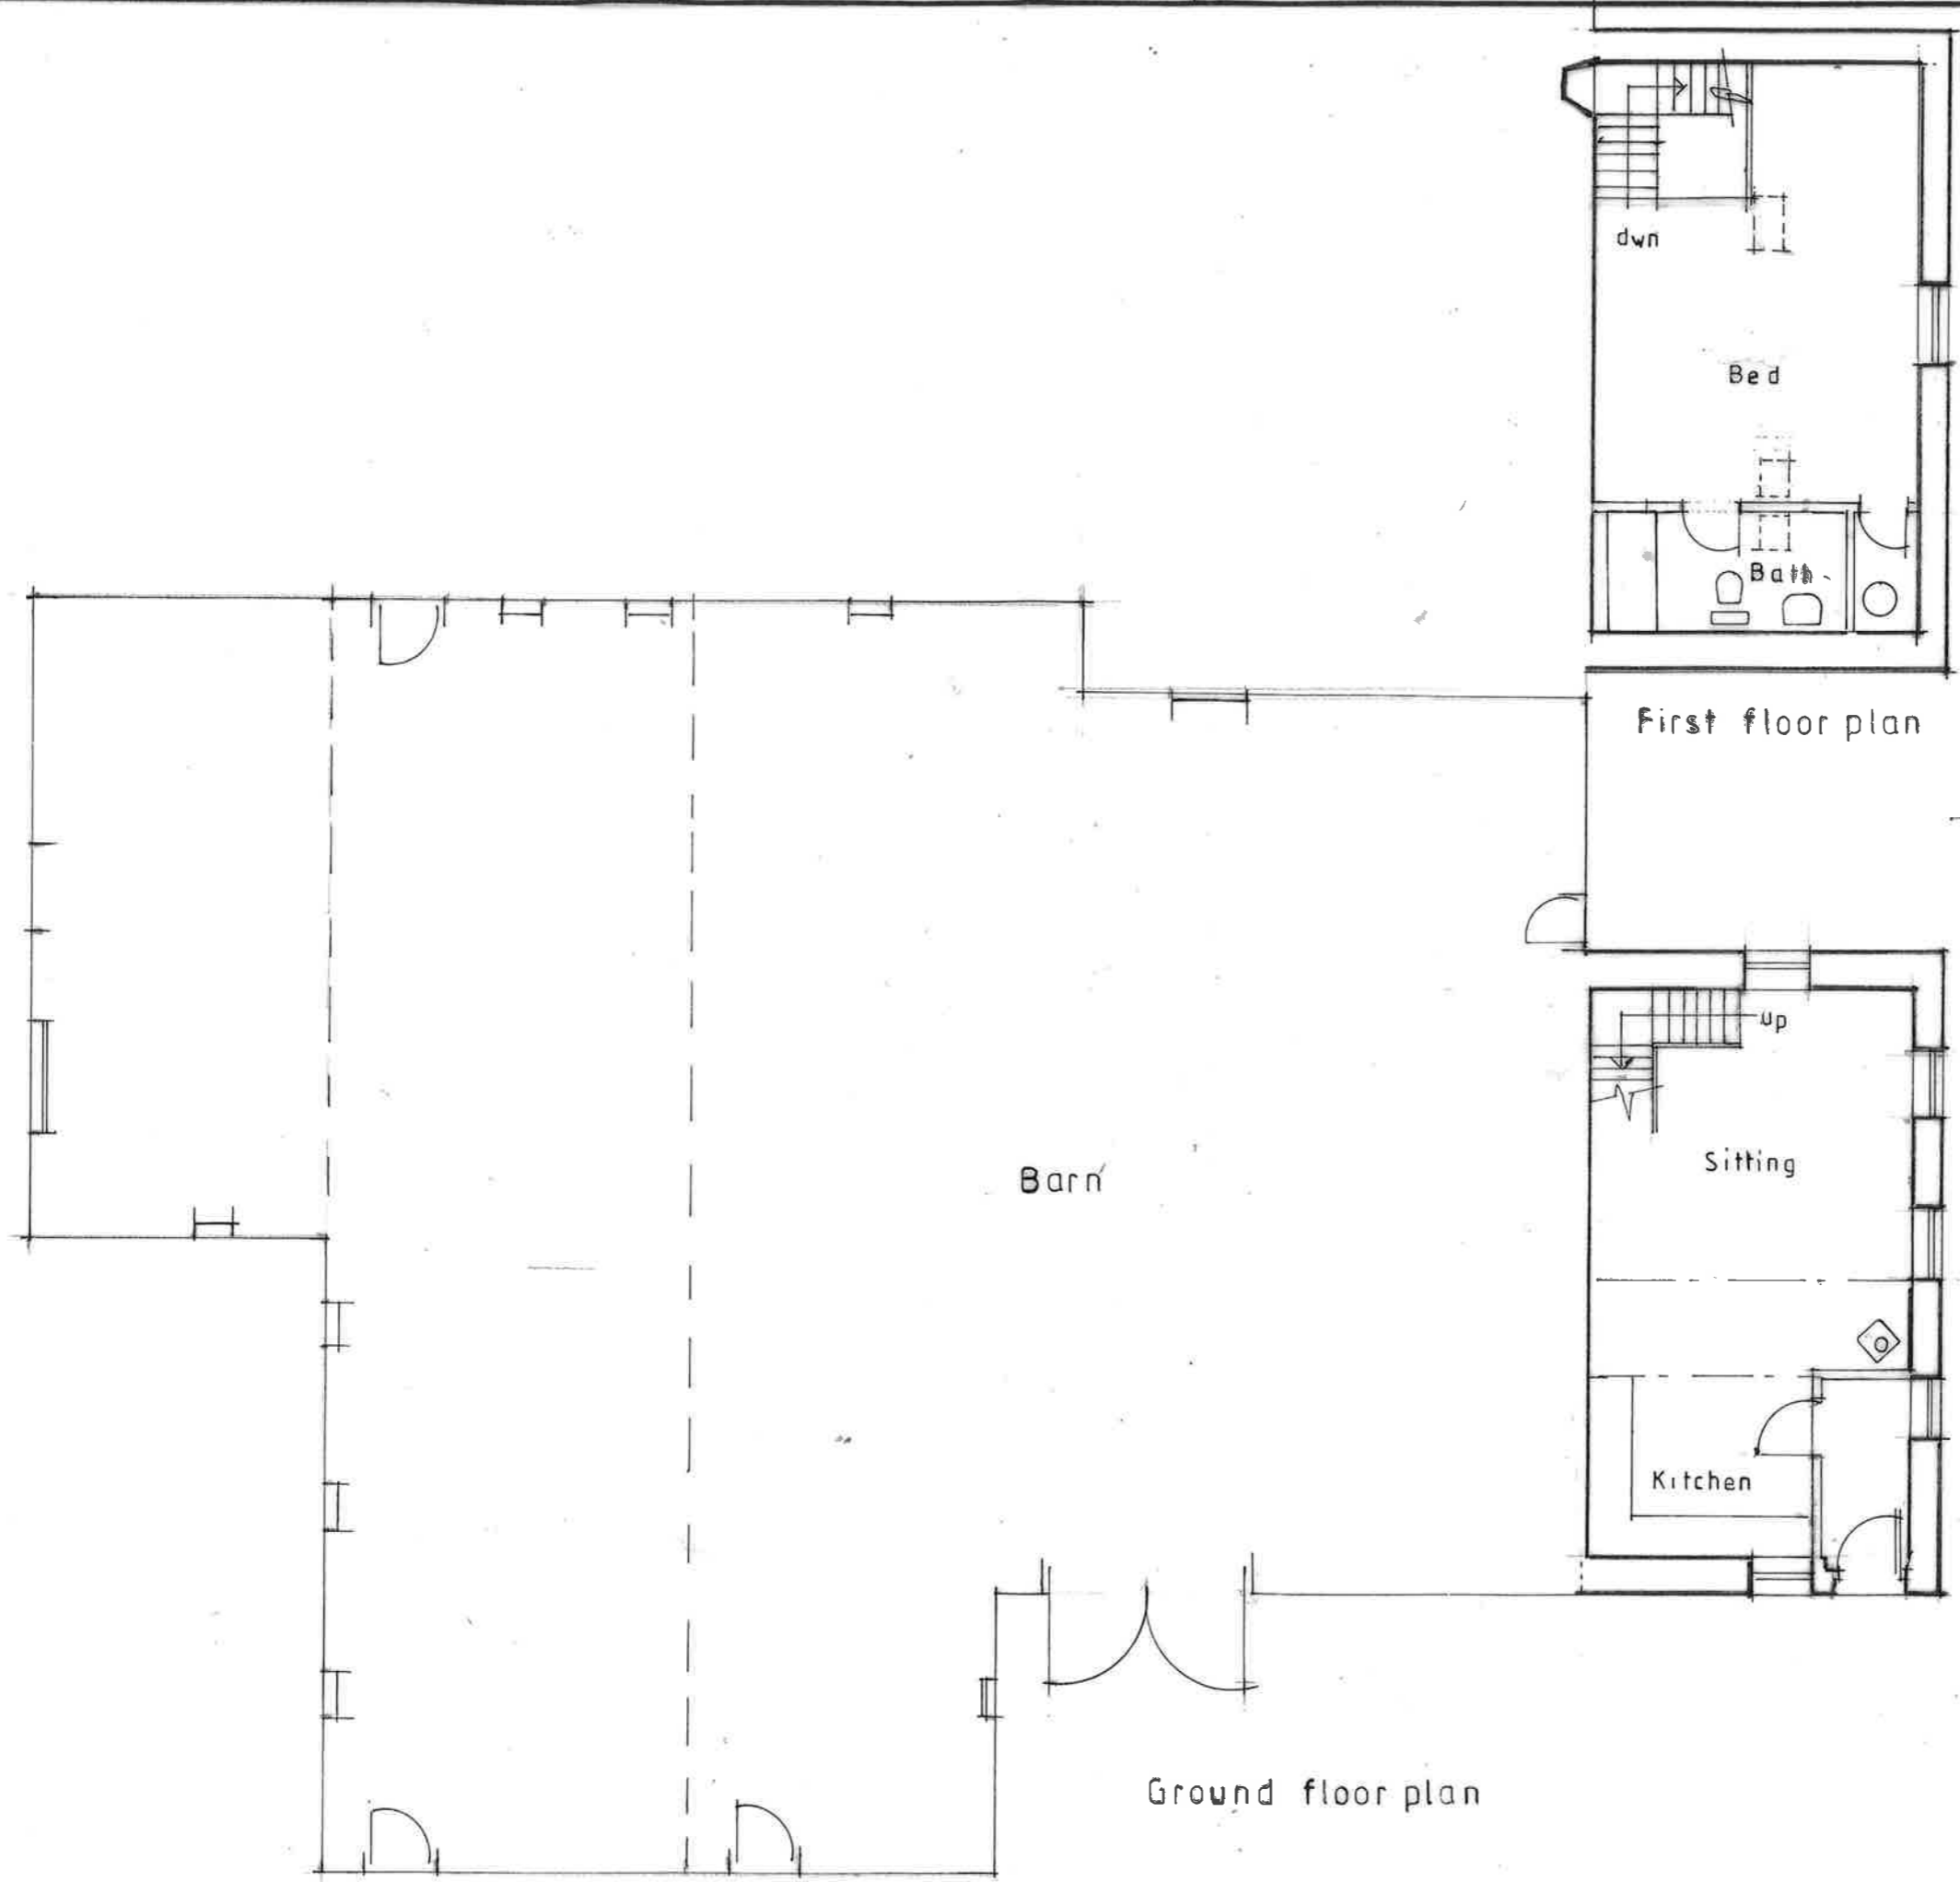

Client
Mr B. MITCHELL

Job Title
**PROPOSED PART CONVERSION OF BARN
 PARKER PLACE FARM
 PENDLETON ROAD
 WISWELL**

Drawing Title
Proposed Plans

Scale 1:100 Date feb 21 Drawn



SUNDERLAND PEACOCK & ASSOCIATES LTD.
 HAZELMERE, PIMLICO ROAD, CLITHEROE,
 LANCASHIRE, BB7 2AG
 T 01200 423178 F 01200 427328
 E info@sunderlandpeacock.com
 www.sunderlandpeacock.com



6 278 - 4