




LOCATION
 osp ref SD 723 7754981
 postcode BB7 4TS

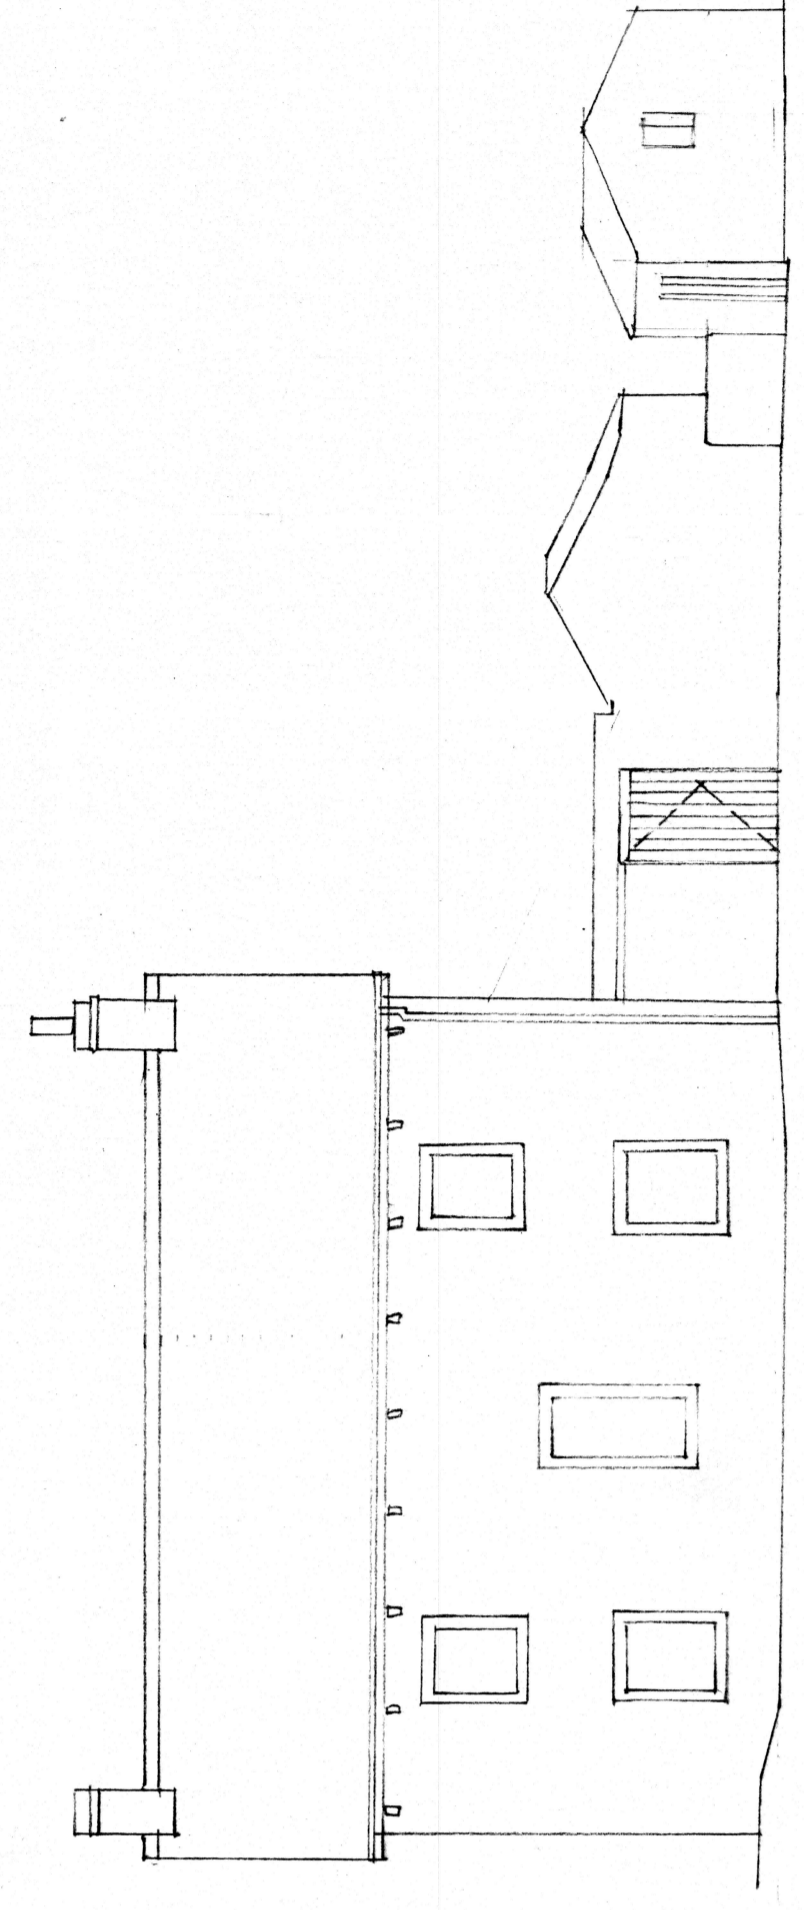


NORTH

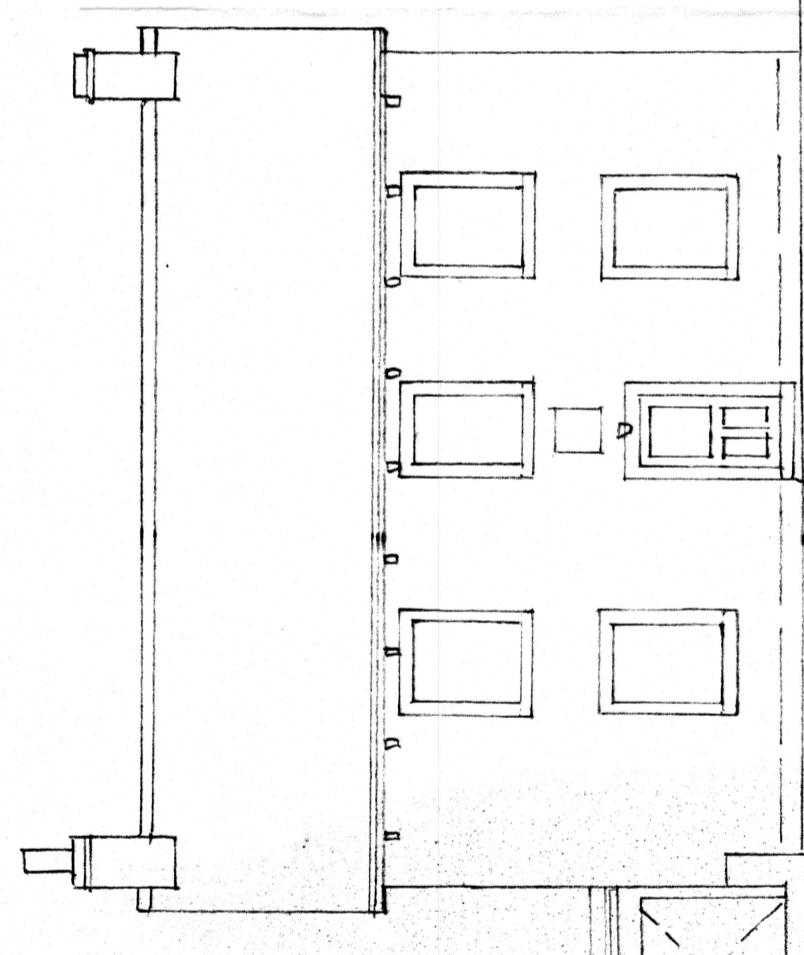




SOUTH

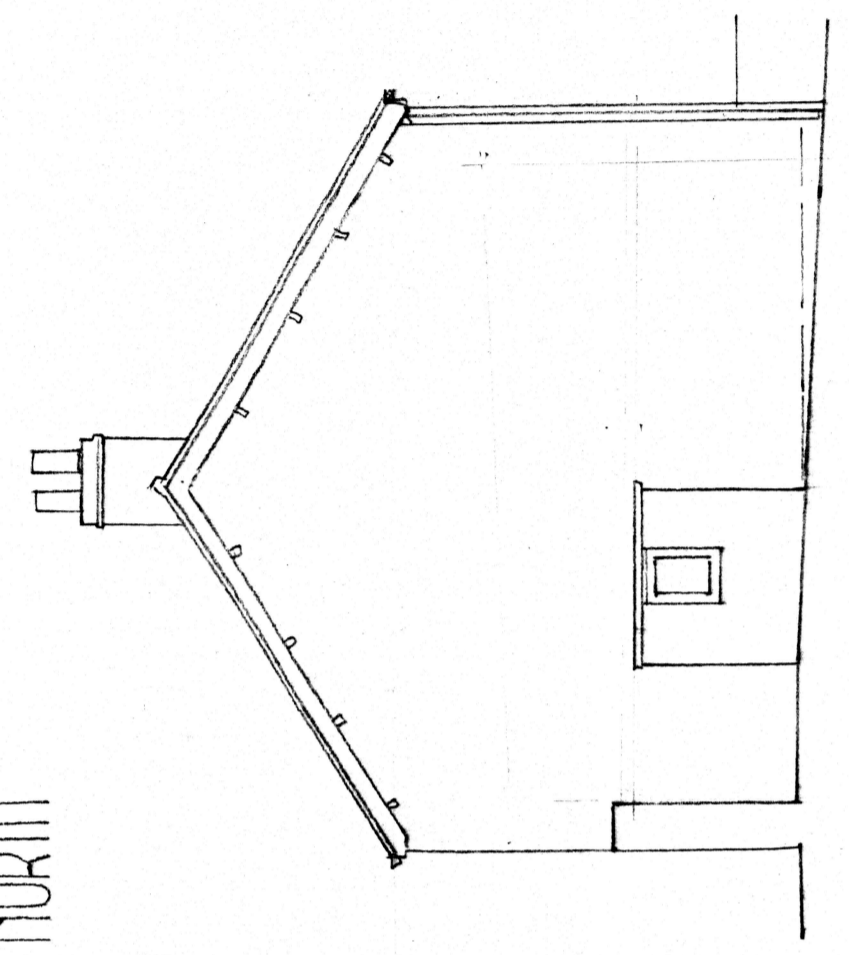

WEST

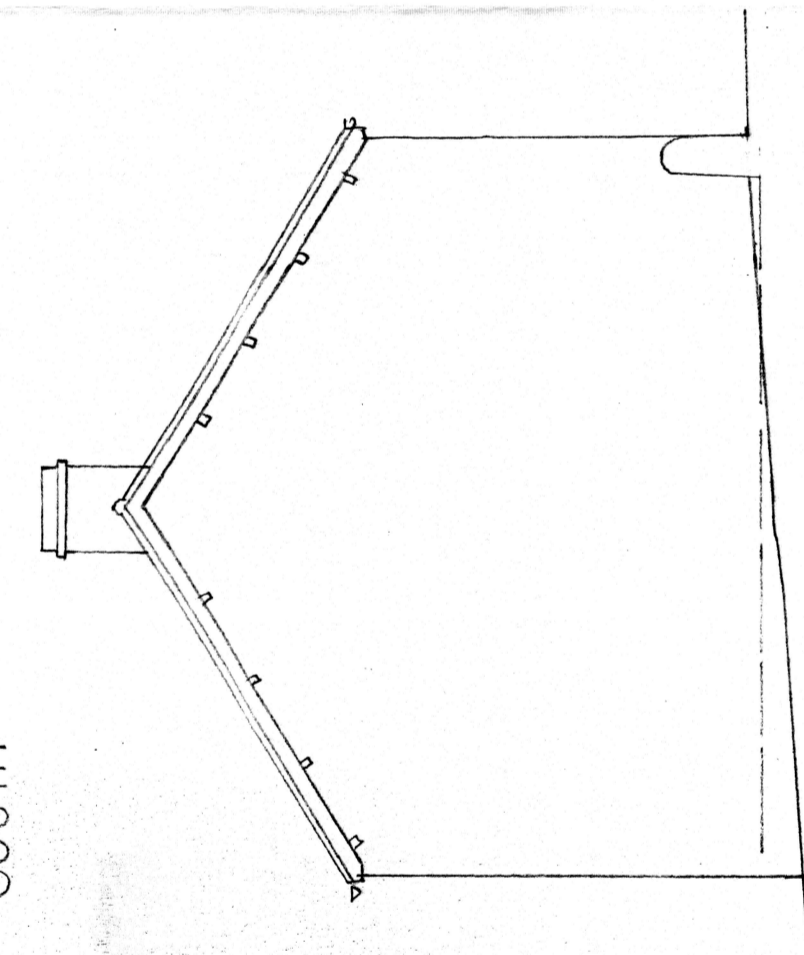


EAST

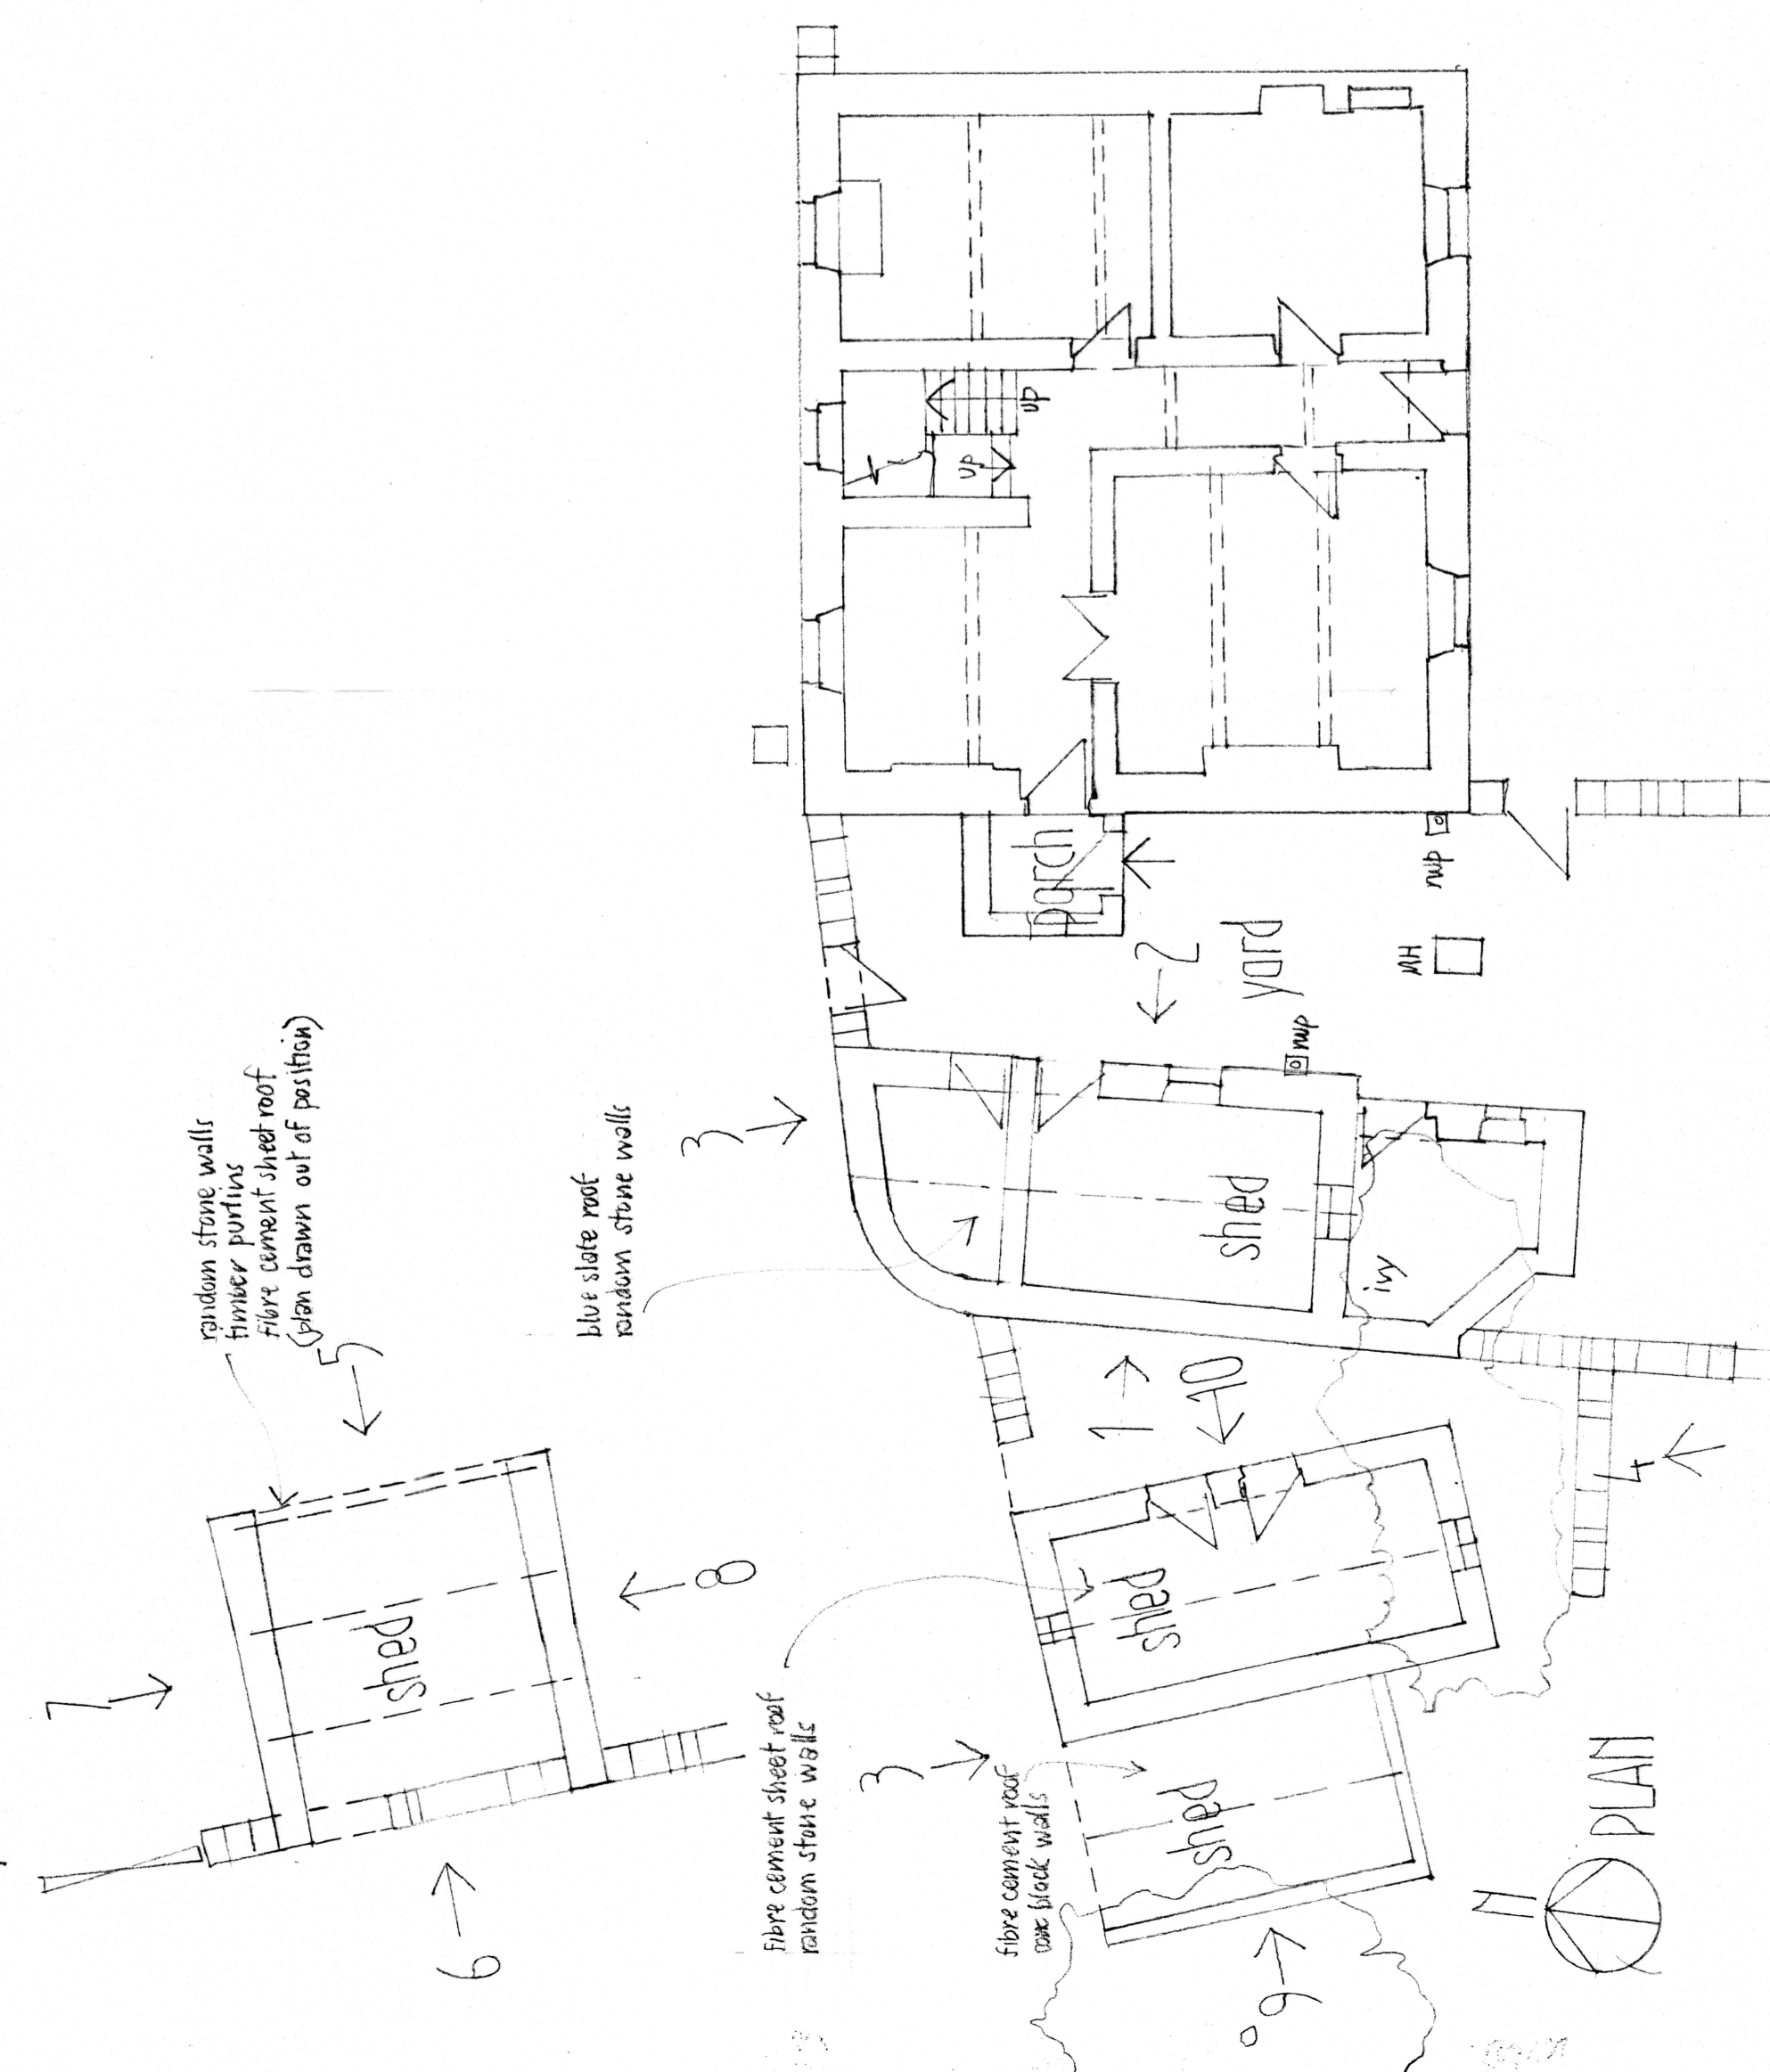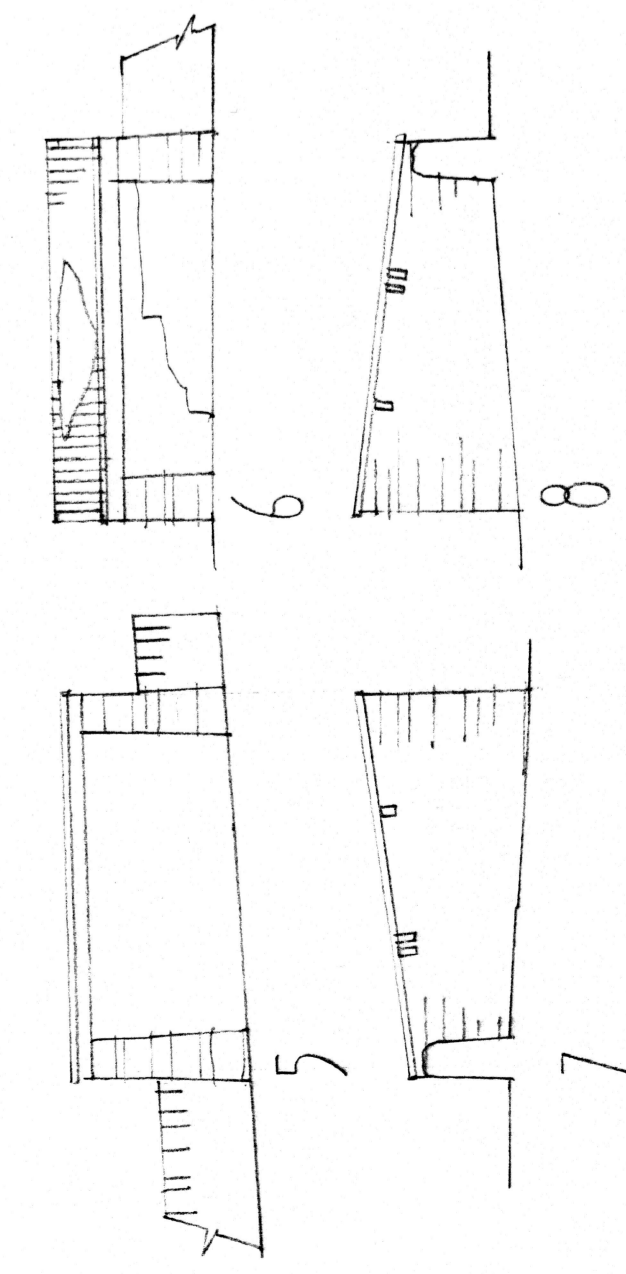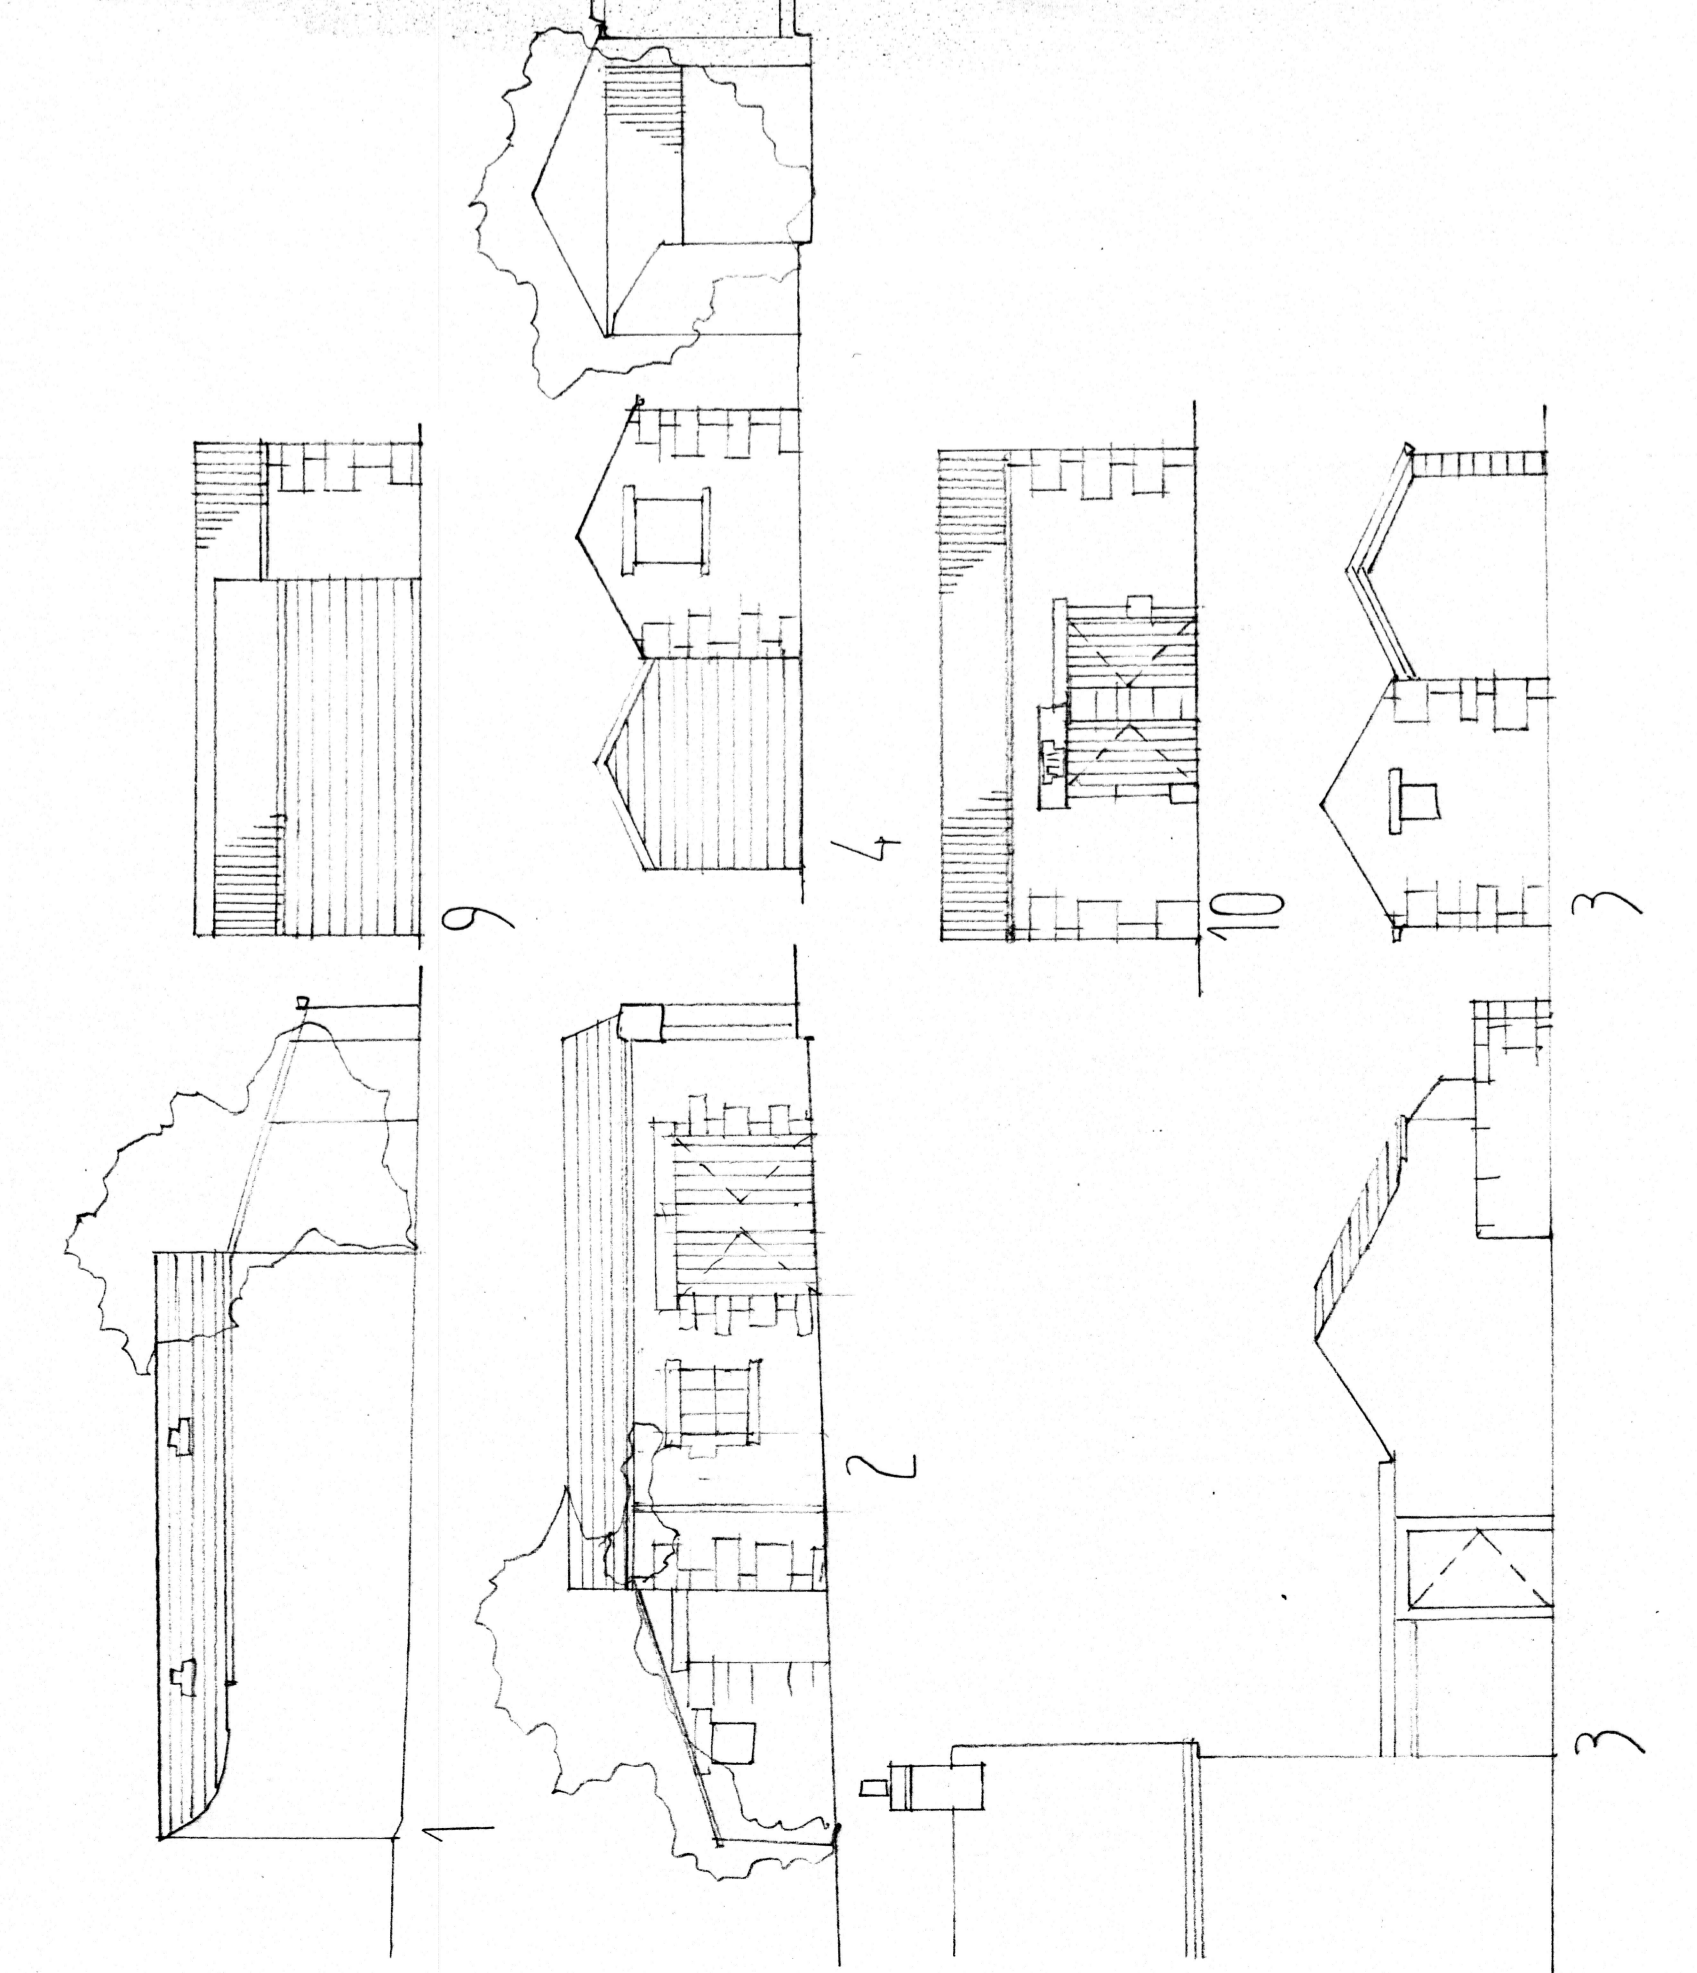

SITE/ROOF 1:200

EXISTING
 BLACKHOUSE FARM
 DALE HEAD
 SLAIBURNIE
 scale 1:100, November 2019

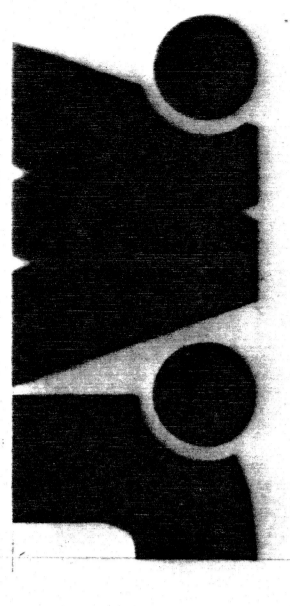

JOHN & JENNIFER WHARTON ARCHITECT DESIGNERS
 Caven House
 Brook View
 Castleon
 SLEIPTON
 North Yorkshire YO23 3EX tel 01756 792706

287331