


GENERAL NOTES

THESE PLANS HAVE BEEN PREPARED FOR SUBMISSION TO THE LOCAL AUTHORITY FOR TOWN & COUNTRY PLANNING AND/OR BUILDING REGULATION PURPOSES ONLY AND DO NOT CONSTITUTE FULL WORKING DRAWINGS.

INFORMATION NOTED ON THE PLANS OR ACCOMPANYING DOCUMENTS / DETAILS IS NOT EXHAUSTIVE AND CONTRACTOR TO CHECK WITH CLIENT AS TO ANY ADDITIONAL WORK NOT SPECIFICALLY NOTED OR IMPLIED

- RED LINE APPLICATION BOUNDARY
- BUILDING OWNERSHIP BOUNDARY

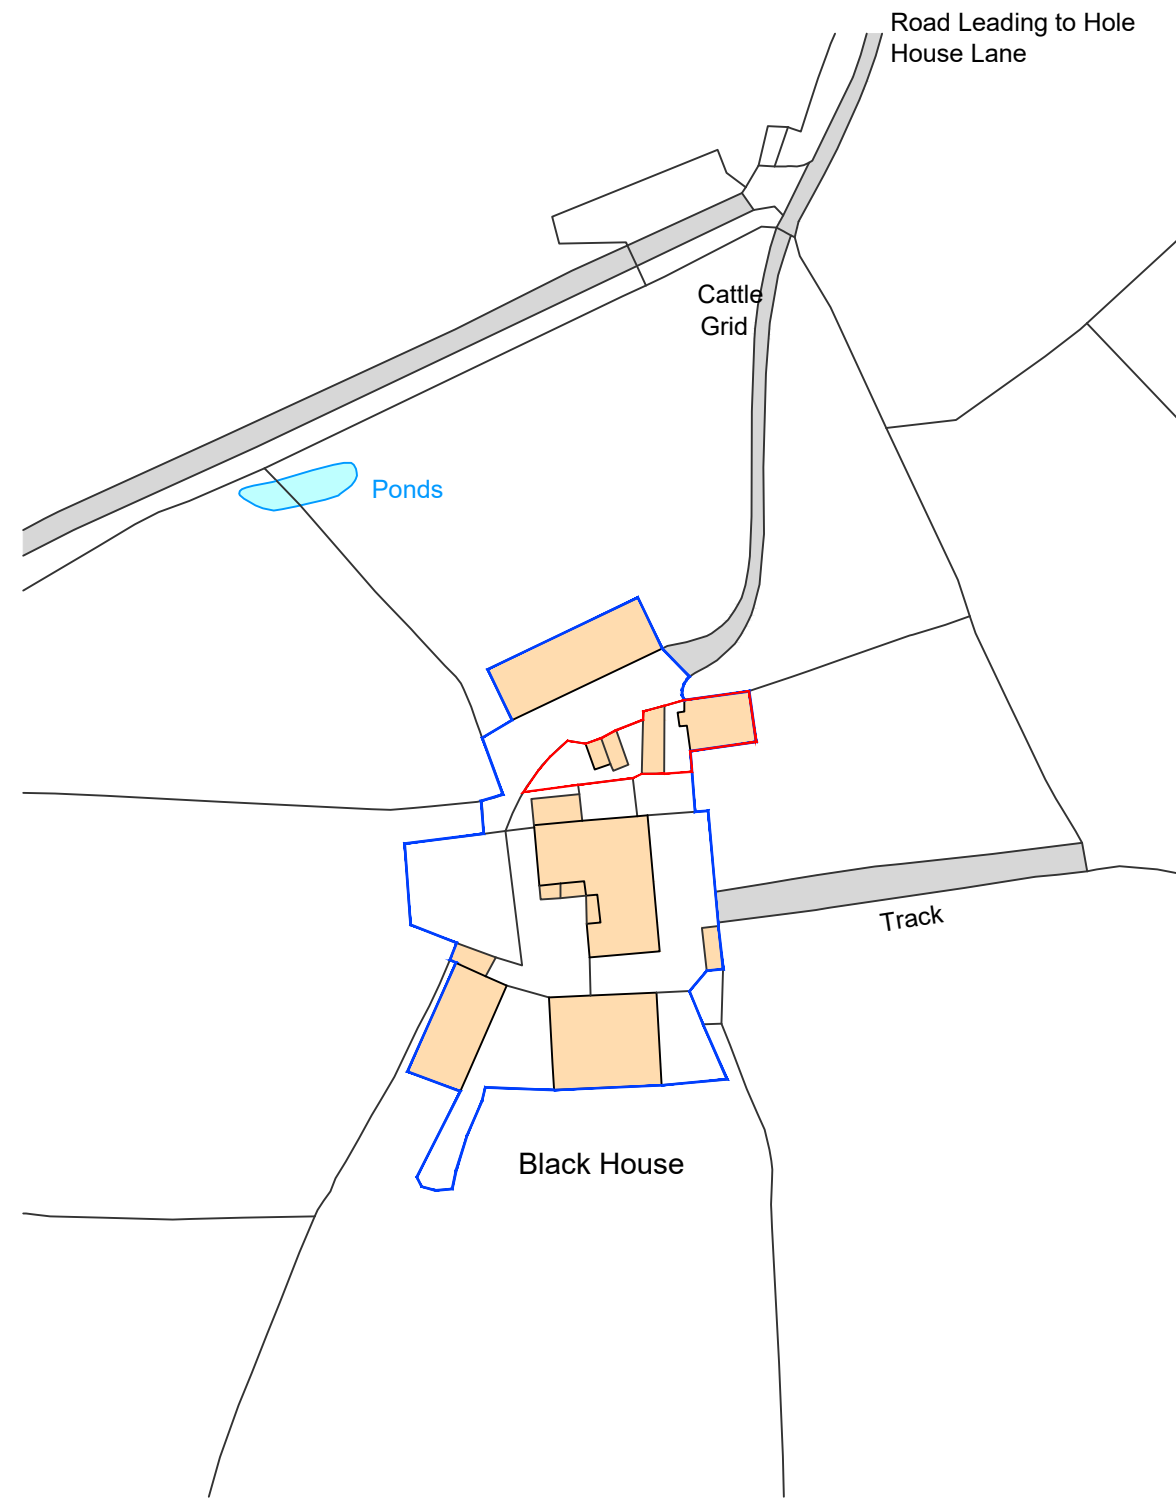

Ordnance Survey, (c) Crown Copyright 2021. All rights reserved. Licence number 100022432



Canalside House,
Brewery Lane,
Skipton,
North Yorkshire,
BD23 1DR

tel: 01756 797501
e-mail: info@ruralsolutions.co.uk
web: www.ruralsolutions.co.uk

Client
Ms Anita King

Project
Blackhouse Farm

Title
Site Location Plan

Scale
1:1250 @ A3

Date
14.04.21

Drawn
EH

Checked
-

Drawing Number
S-01

Revision
A

DO NOT SCALE FROM THIS DRAWING
© Rural Solution Ltd

