
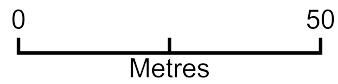


3 Irwell Street - Location Plan

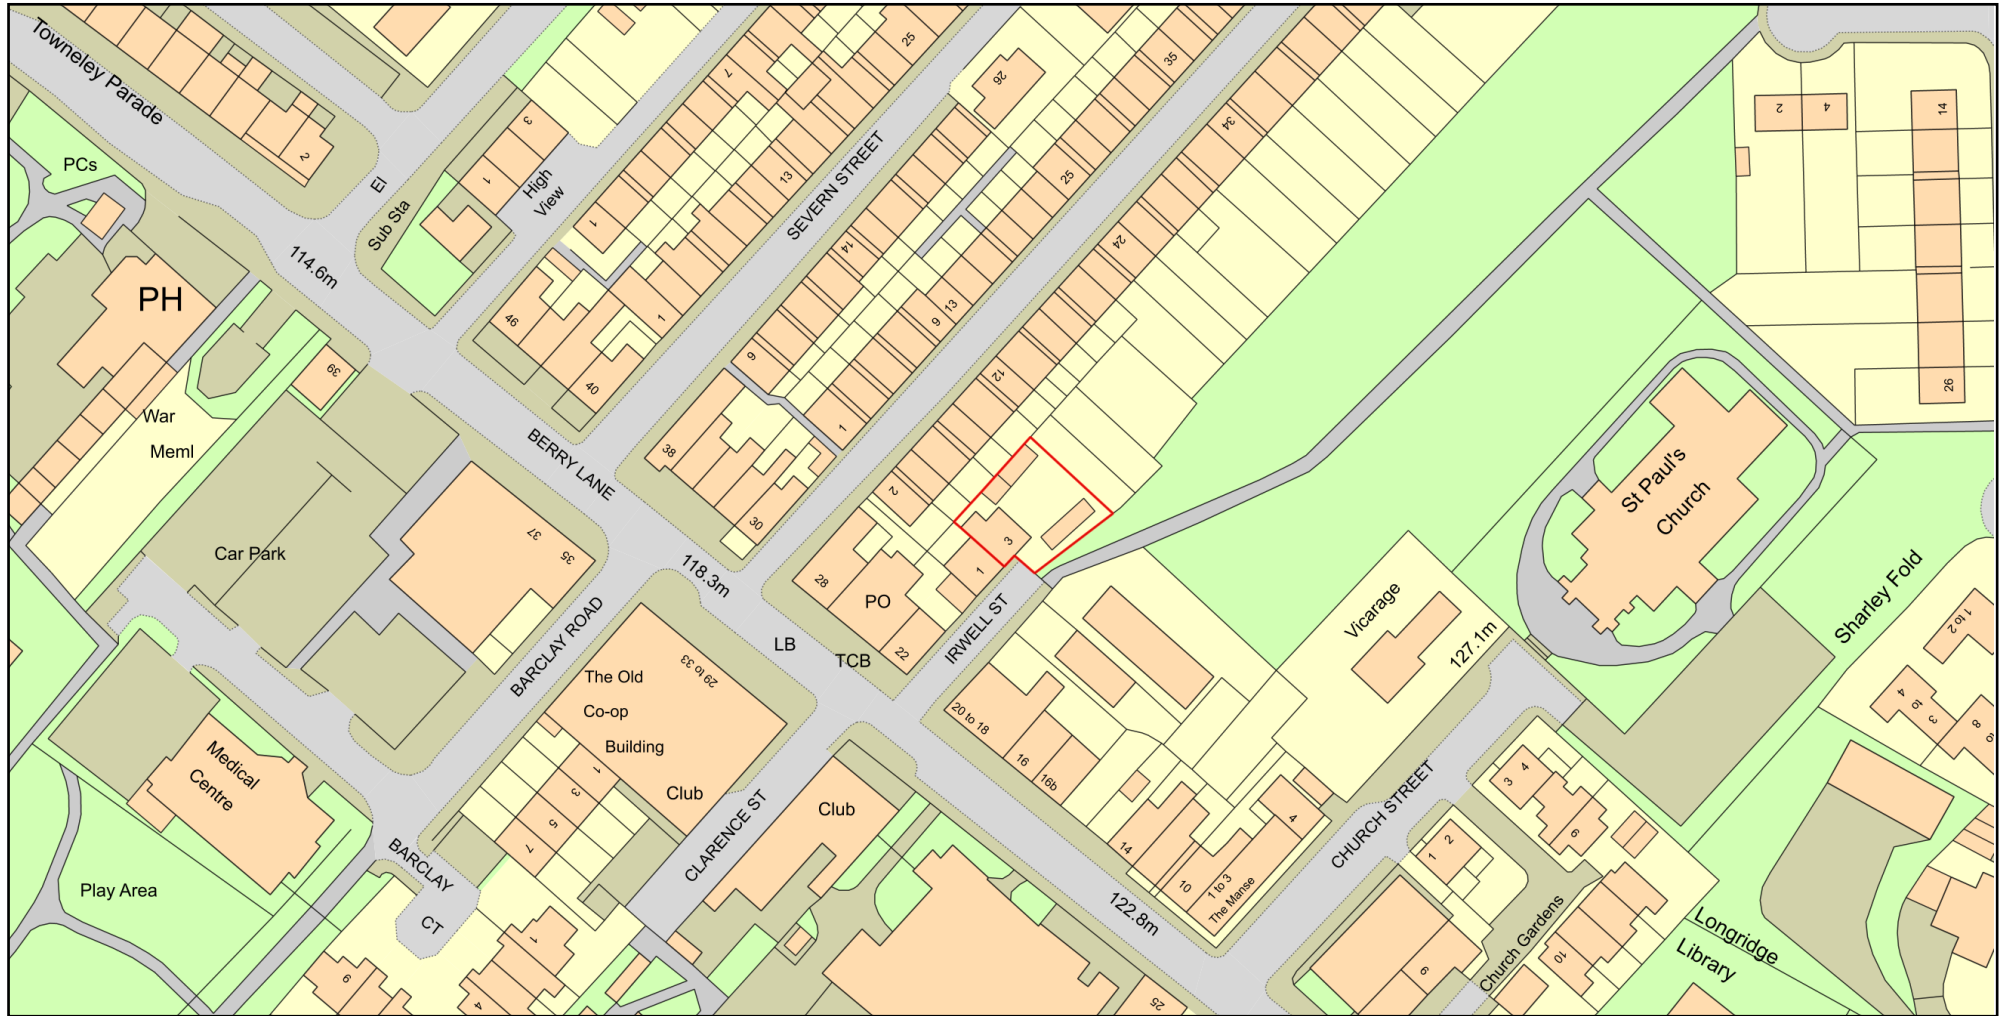

Plan Produced for: Claire Cooke

Date Produced: 17 Apr 2021

Plan Reference Number: TQRQM21107221159145

Scale: 1:1250 @ A4