
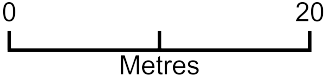


3 Irwell Street

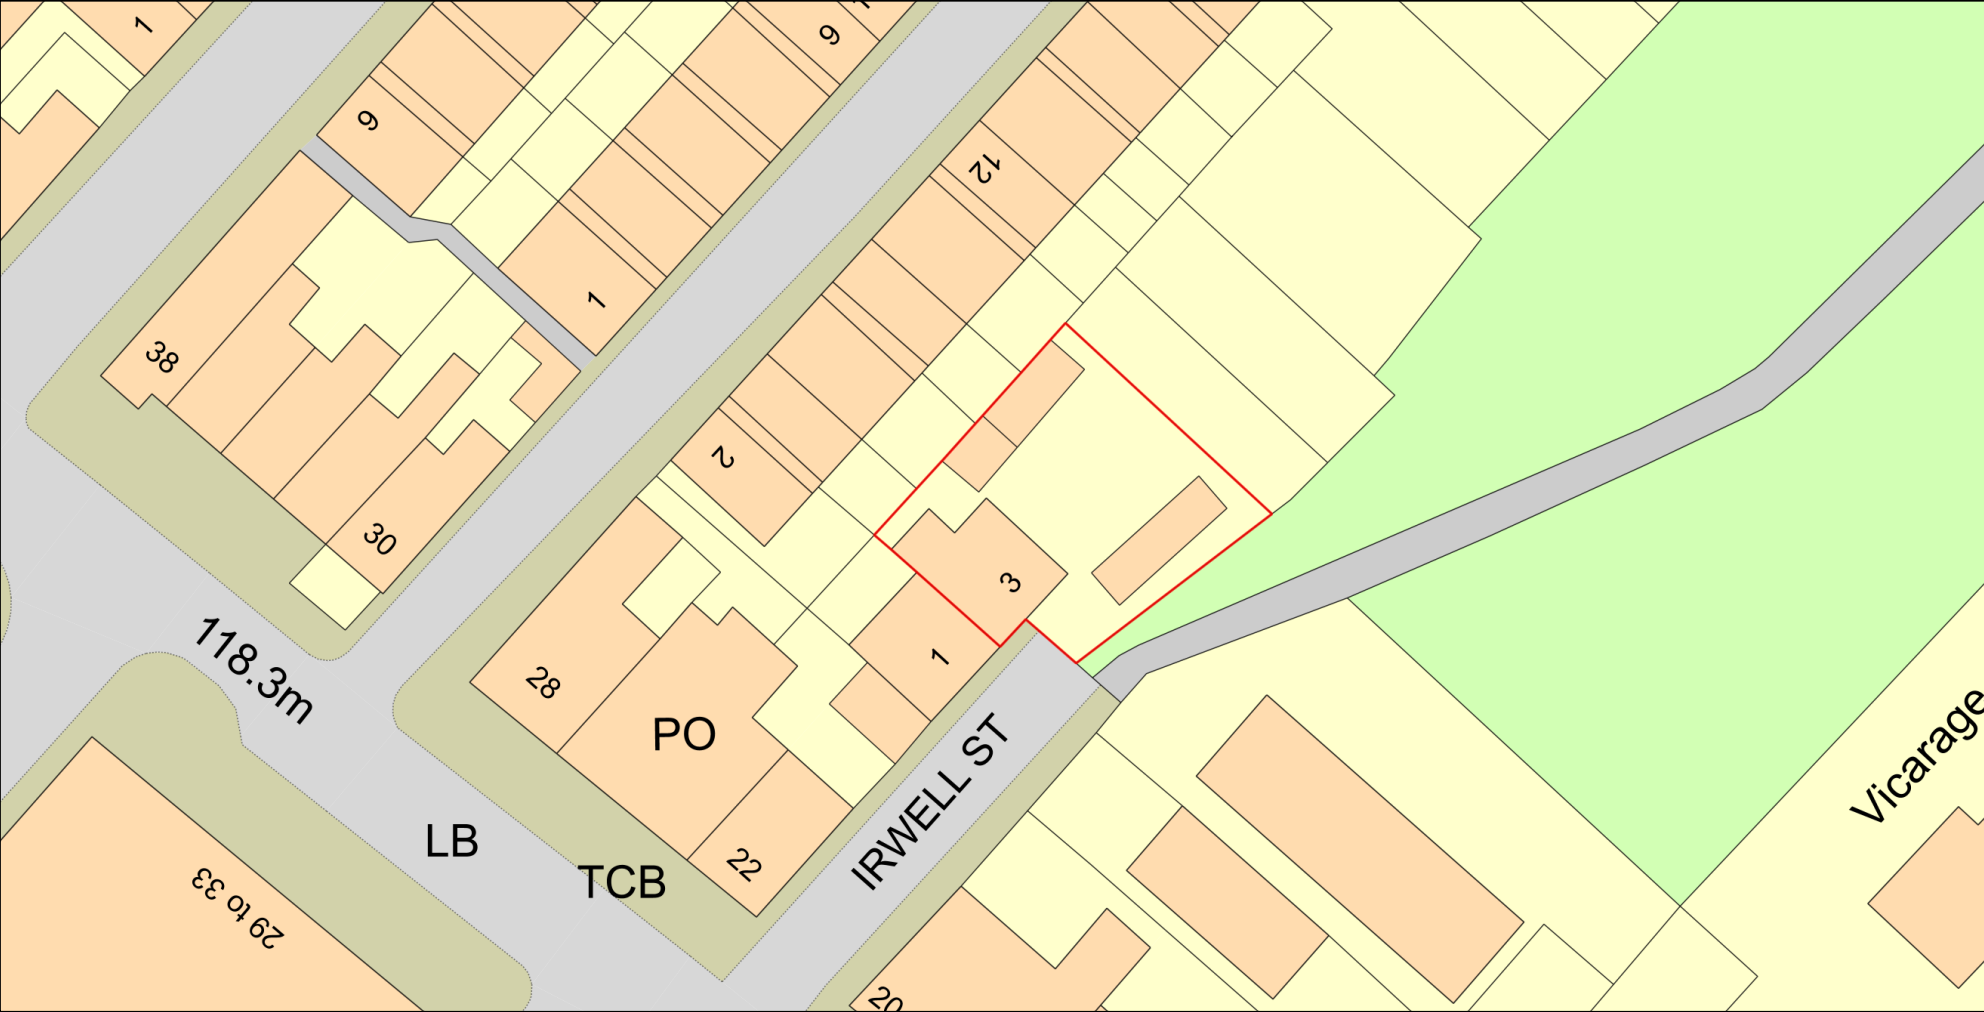

Plan Produced for: Claire Cooke

Date Produced: 17 Apr 2021

Plan Reference Number: TQRQM21107220726273

Scale: 1:500 @ A4