



West Elevation
1:100 Scale

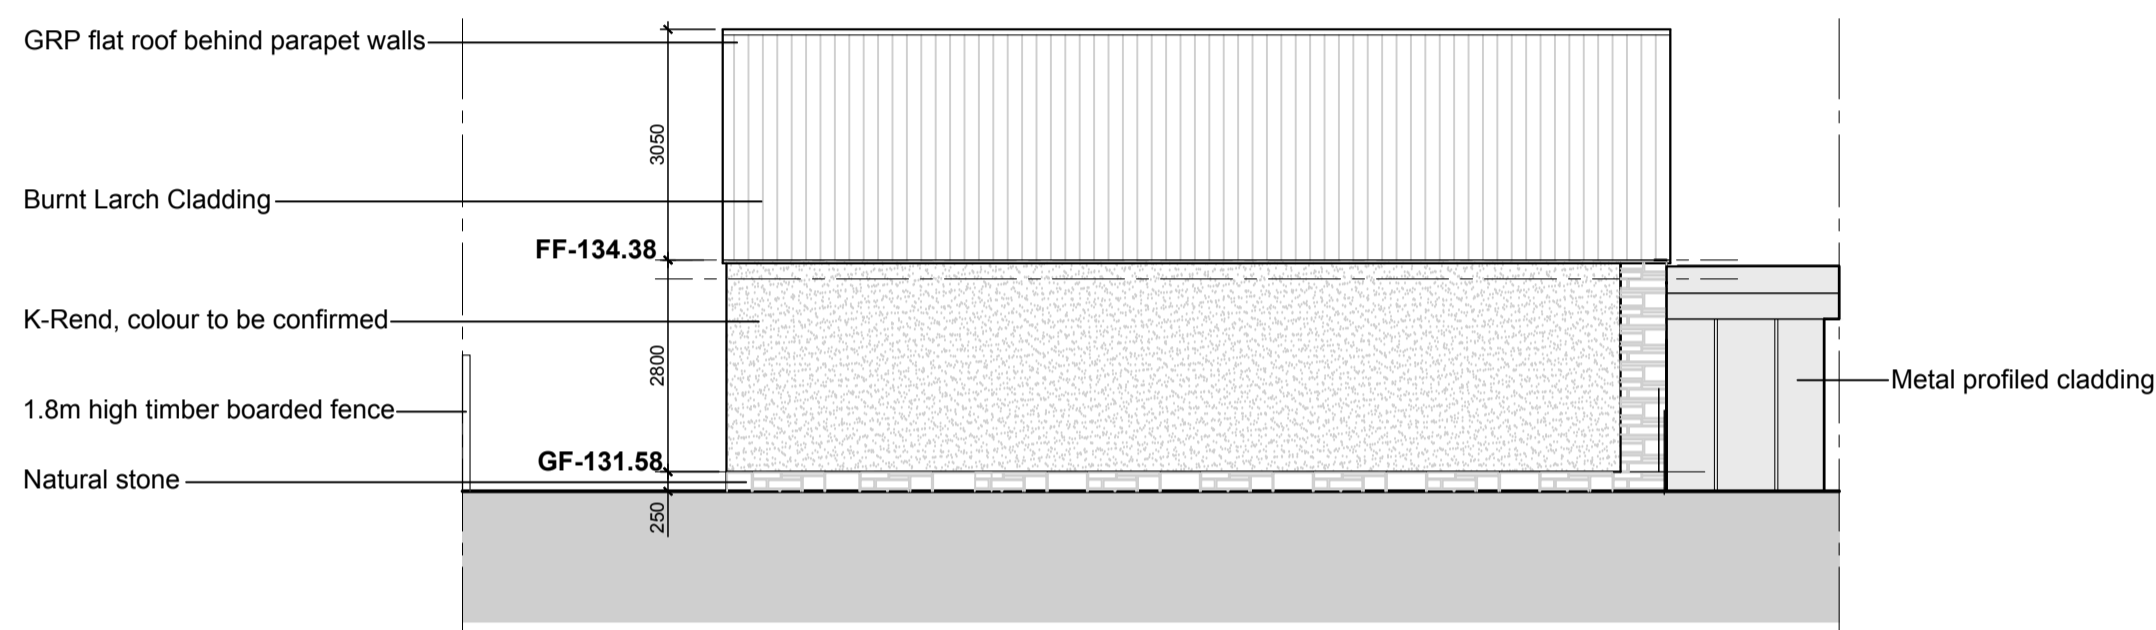

South Elevation
1:100 Scale




North Elevation
1:100 Scale

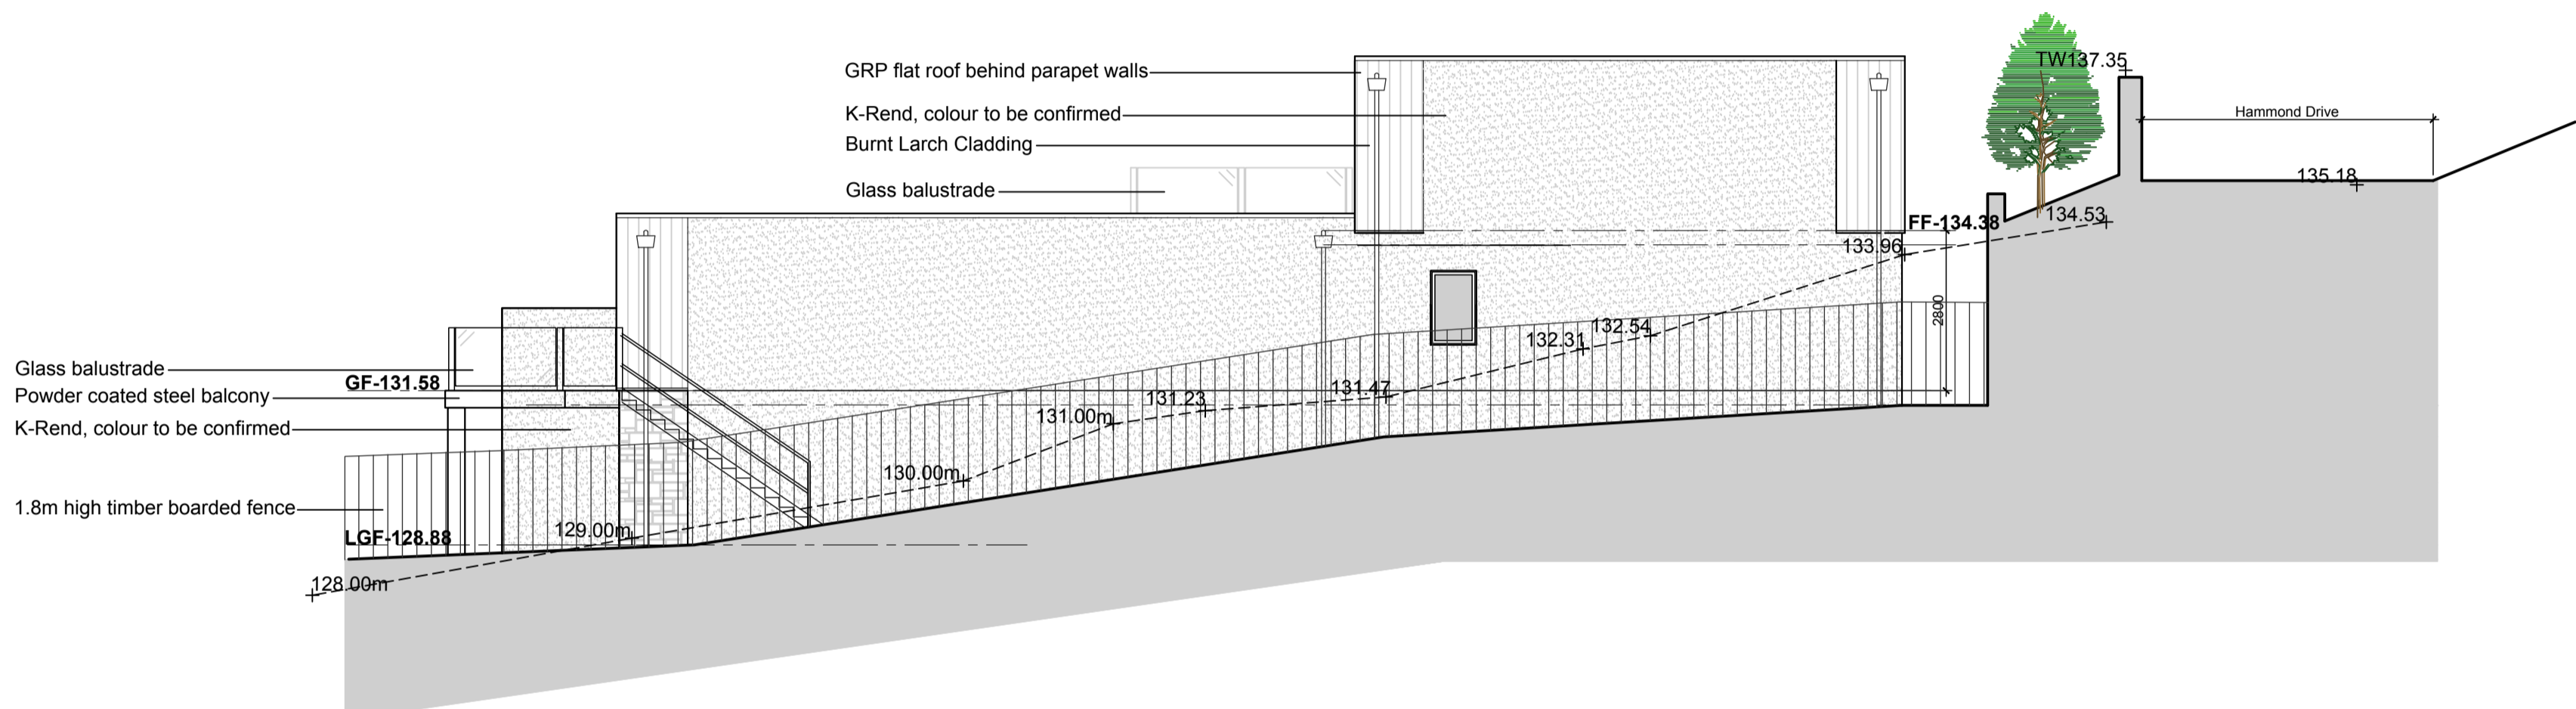

East Elevation
1:100 Scale




Burnt Larch Cladding

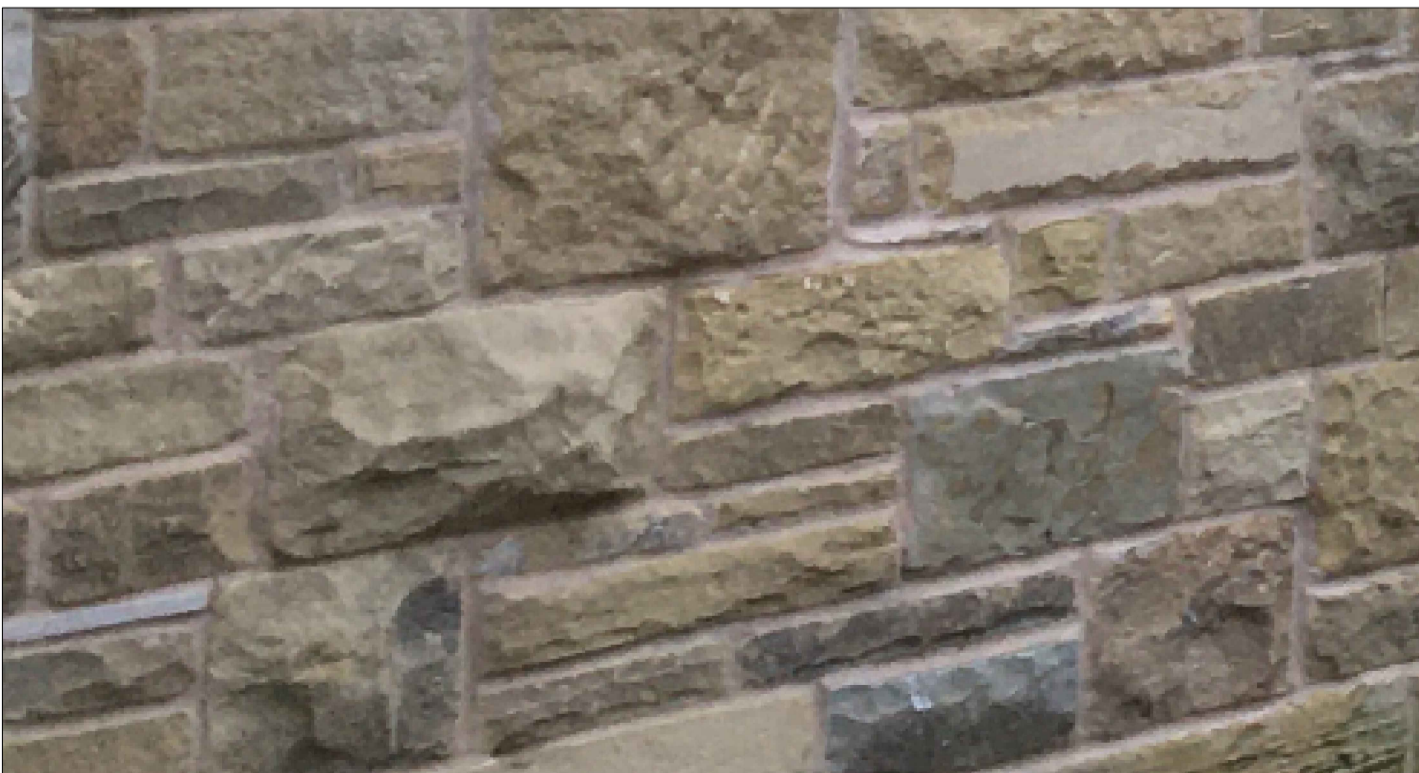

Natural stone



K-Rend Scraped Finish Render

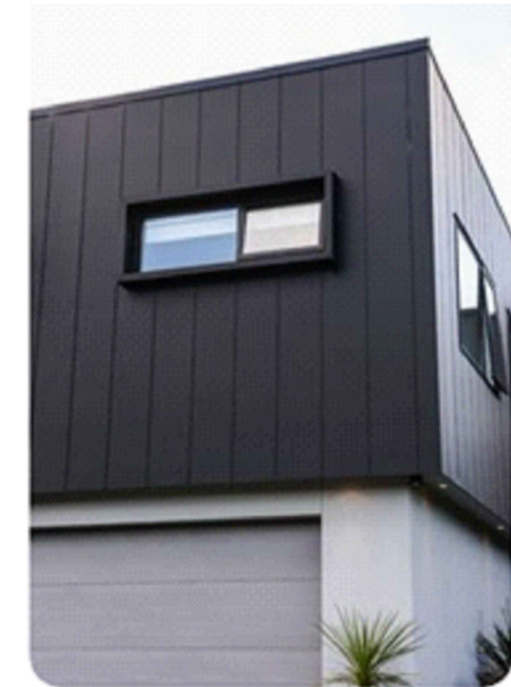

Wall cladding: Catnic - SSR2 Standing Seam Cladding -
To Entrance Canopy, steel colour coated (colour tbc).



Polyroof GRP Flat Roof -
Colour Dark Battleship Grey