


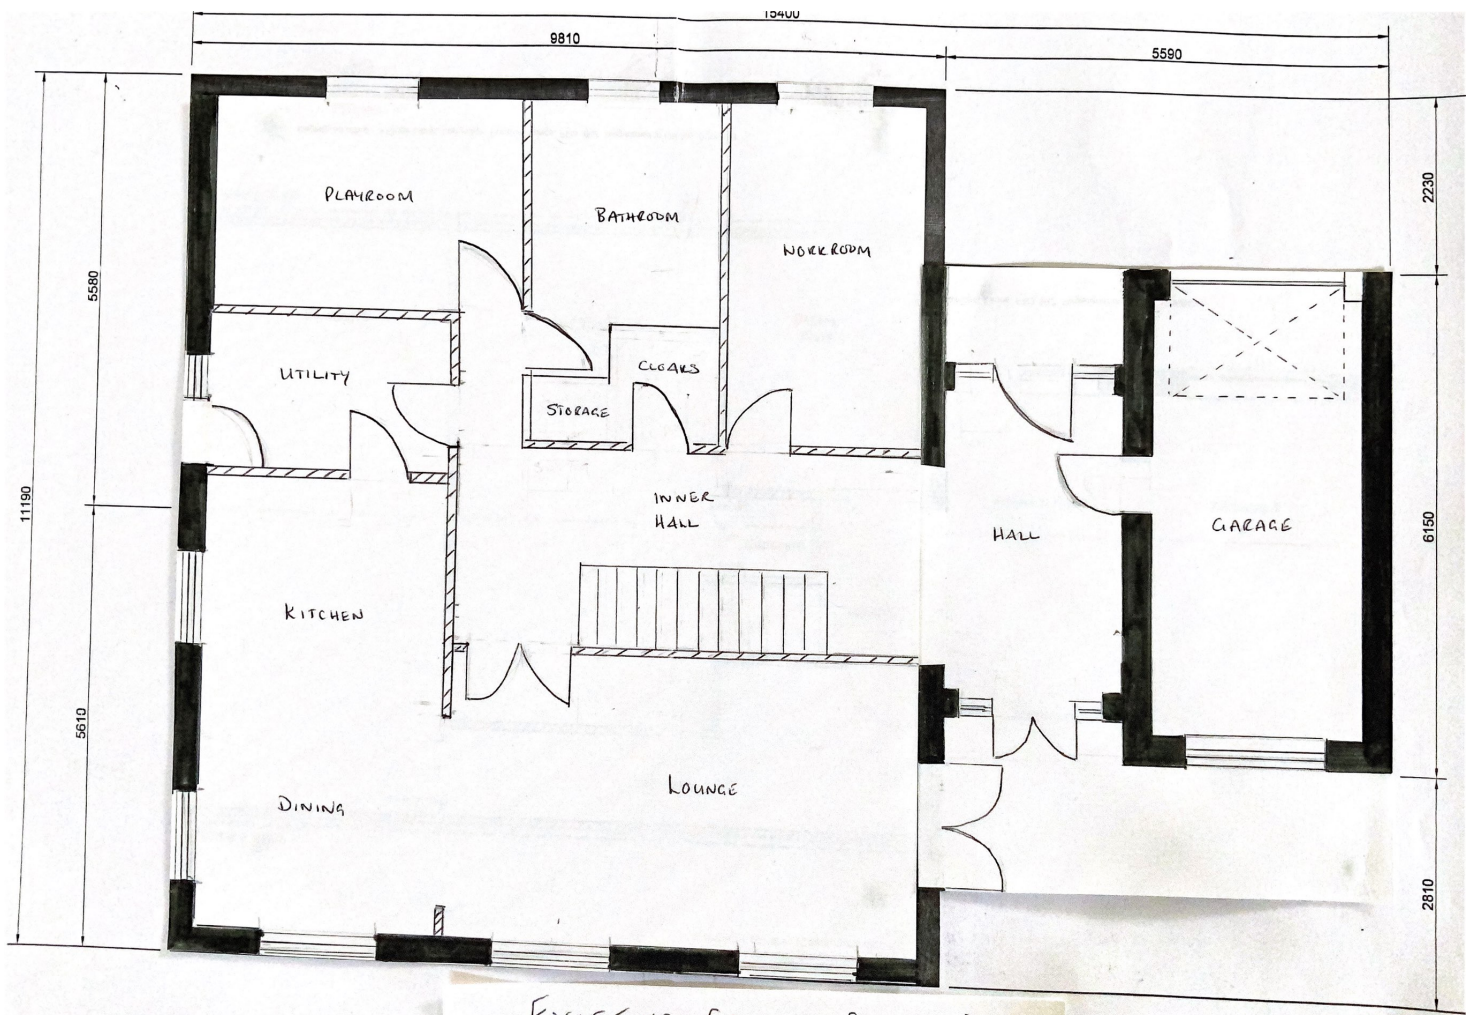

EXISTING GROUND FLOOR PLAN