


PROPOSED SIDE


Laurel hedging to be planted alongside of new fence.
Hedging to be kept same height as fence.

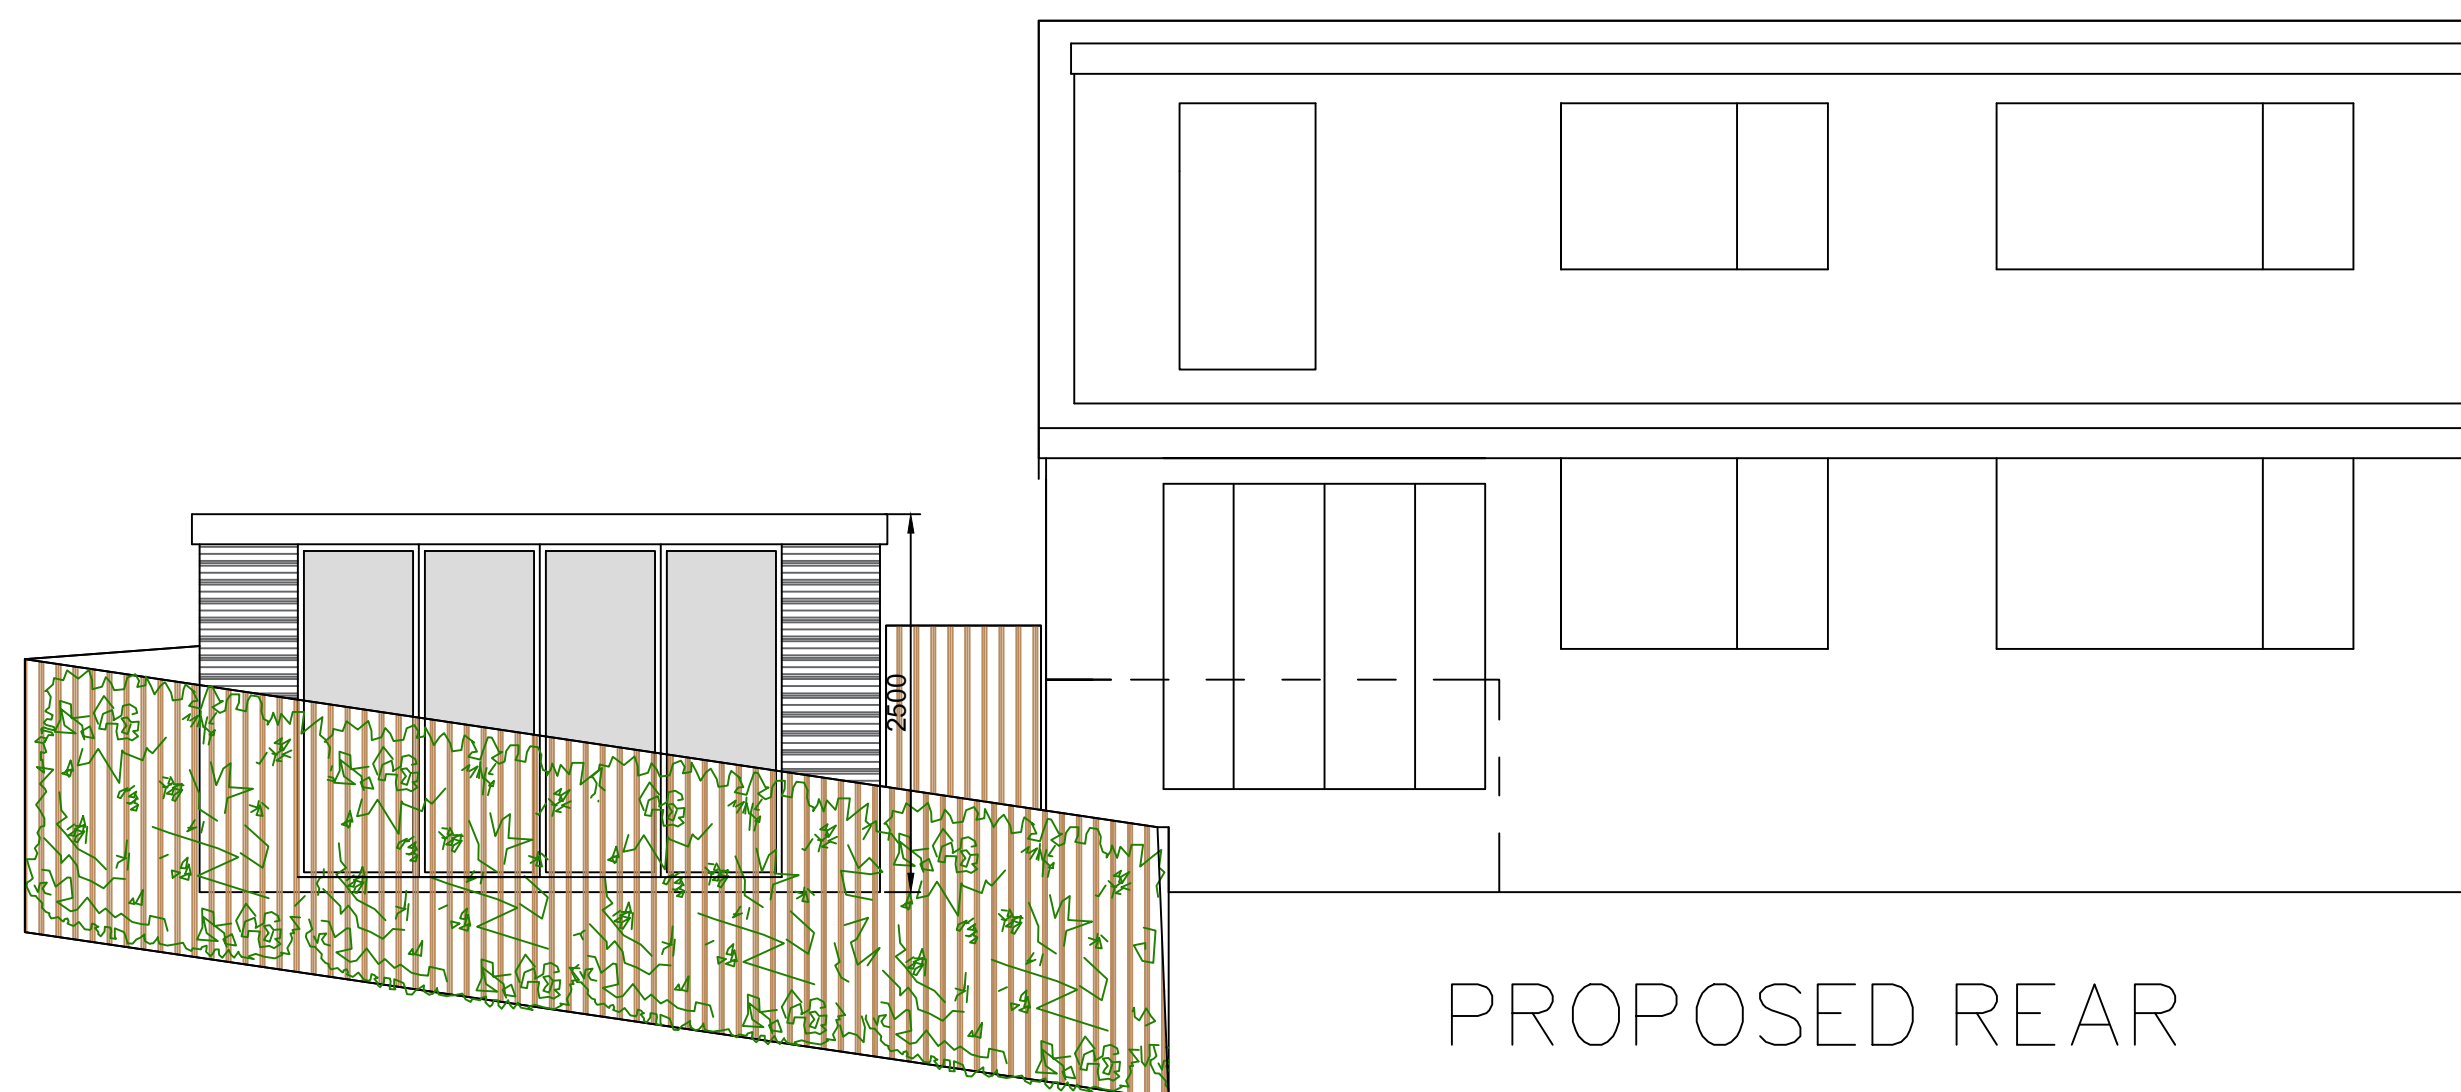


PROPOSED REAR



EXISTING FRONT

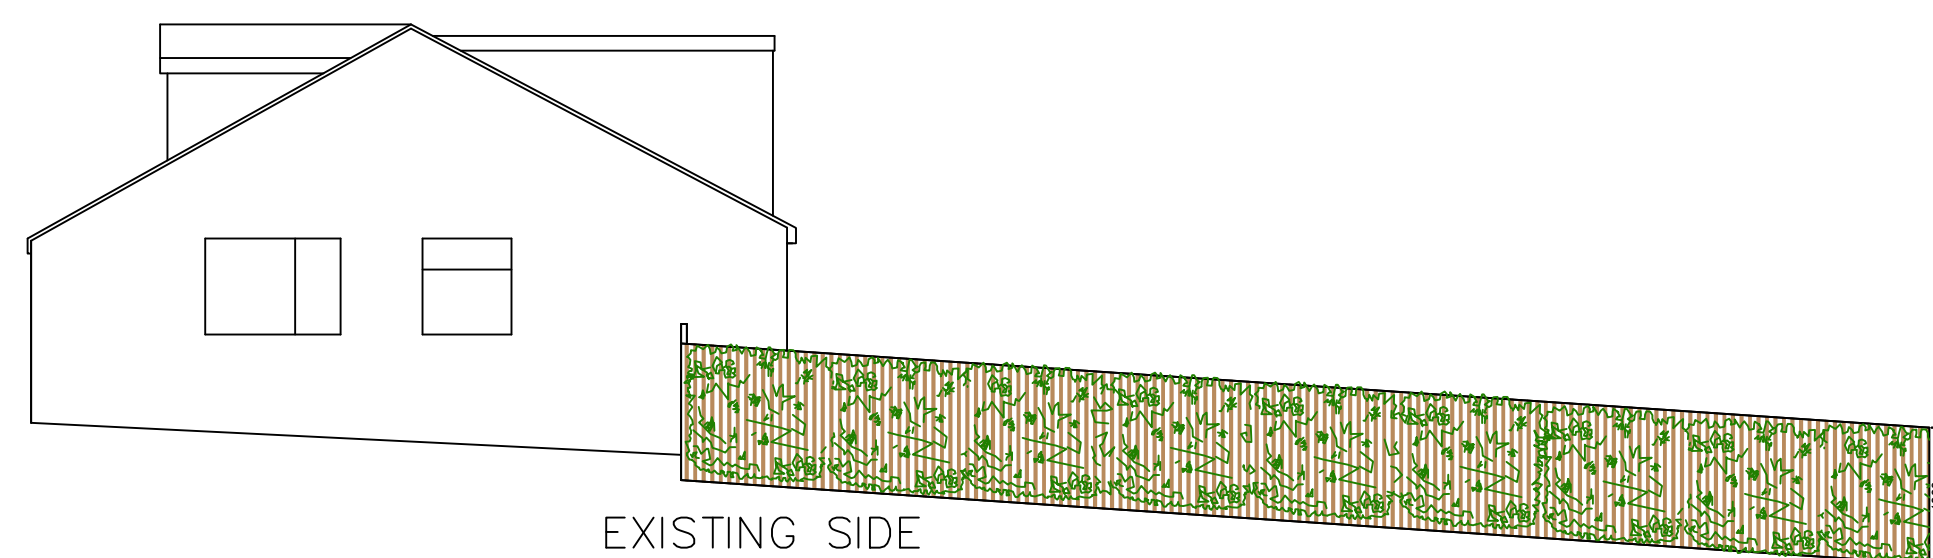


EXISTING SIDE

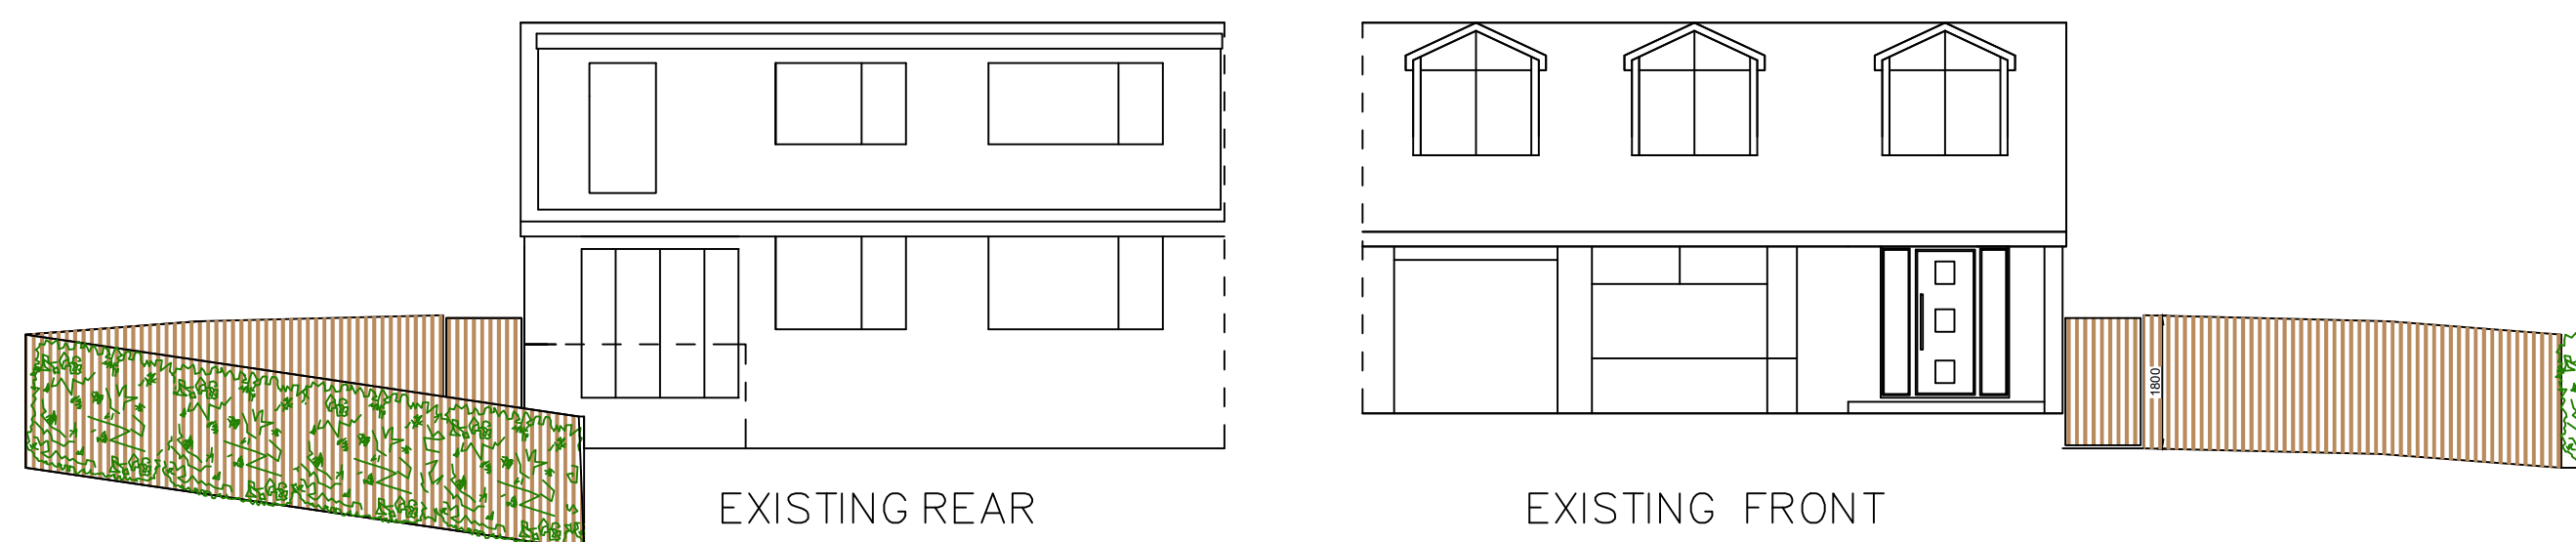

EXISTING REAR



EXISTING FRONT

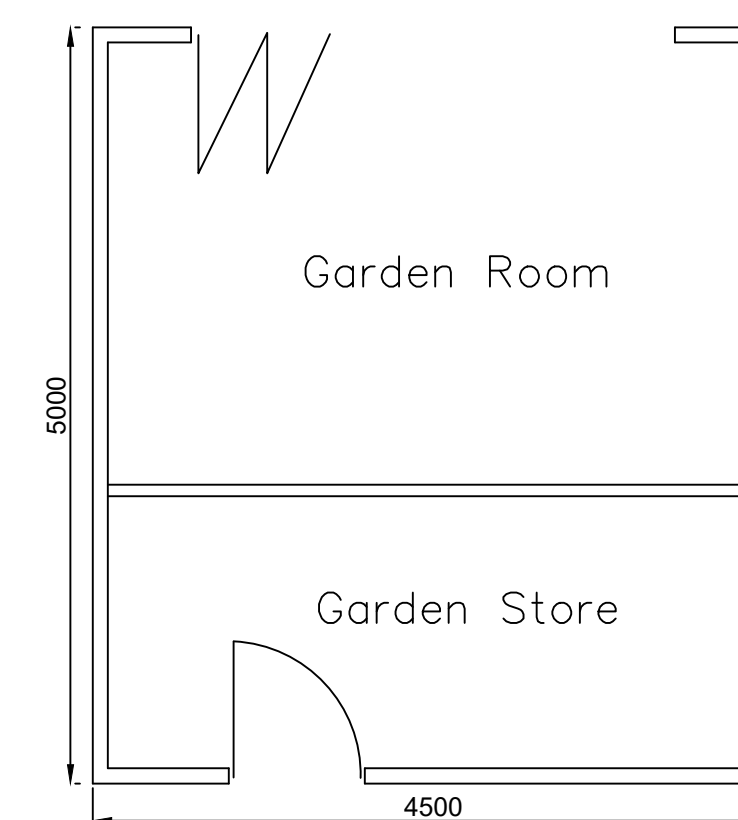

Garden Room/Store Layout

Proposed fence at :		
67 Hillcrest Road		
Langho		
BB6 8EN		
CLIENT:	Mr D Houliker	
DATE:	June 2021	
SCALE:	1:50 & 1:100 @ A1	
DWG No:	Fence & Garden Room Elevations	
L.A:		
AMENDMENTS:		DATE:
ENTWISTLE DESIGN SERVICES		
7 Edgefield Astley Village Chorley PR7 1XH		Tel:01257 274976 E-Mail entwistledesign@aol.com