


NOTES:

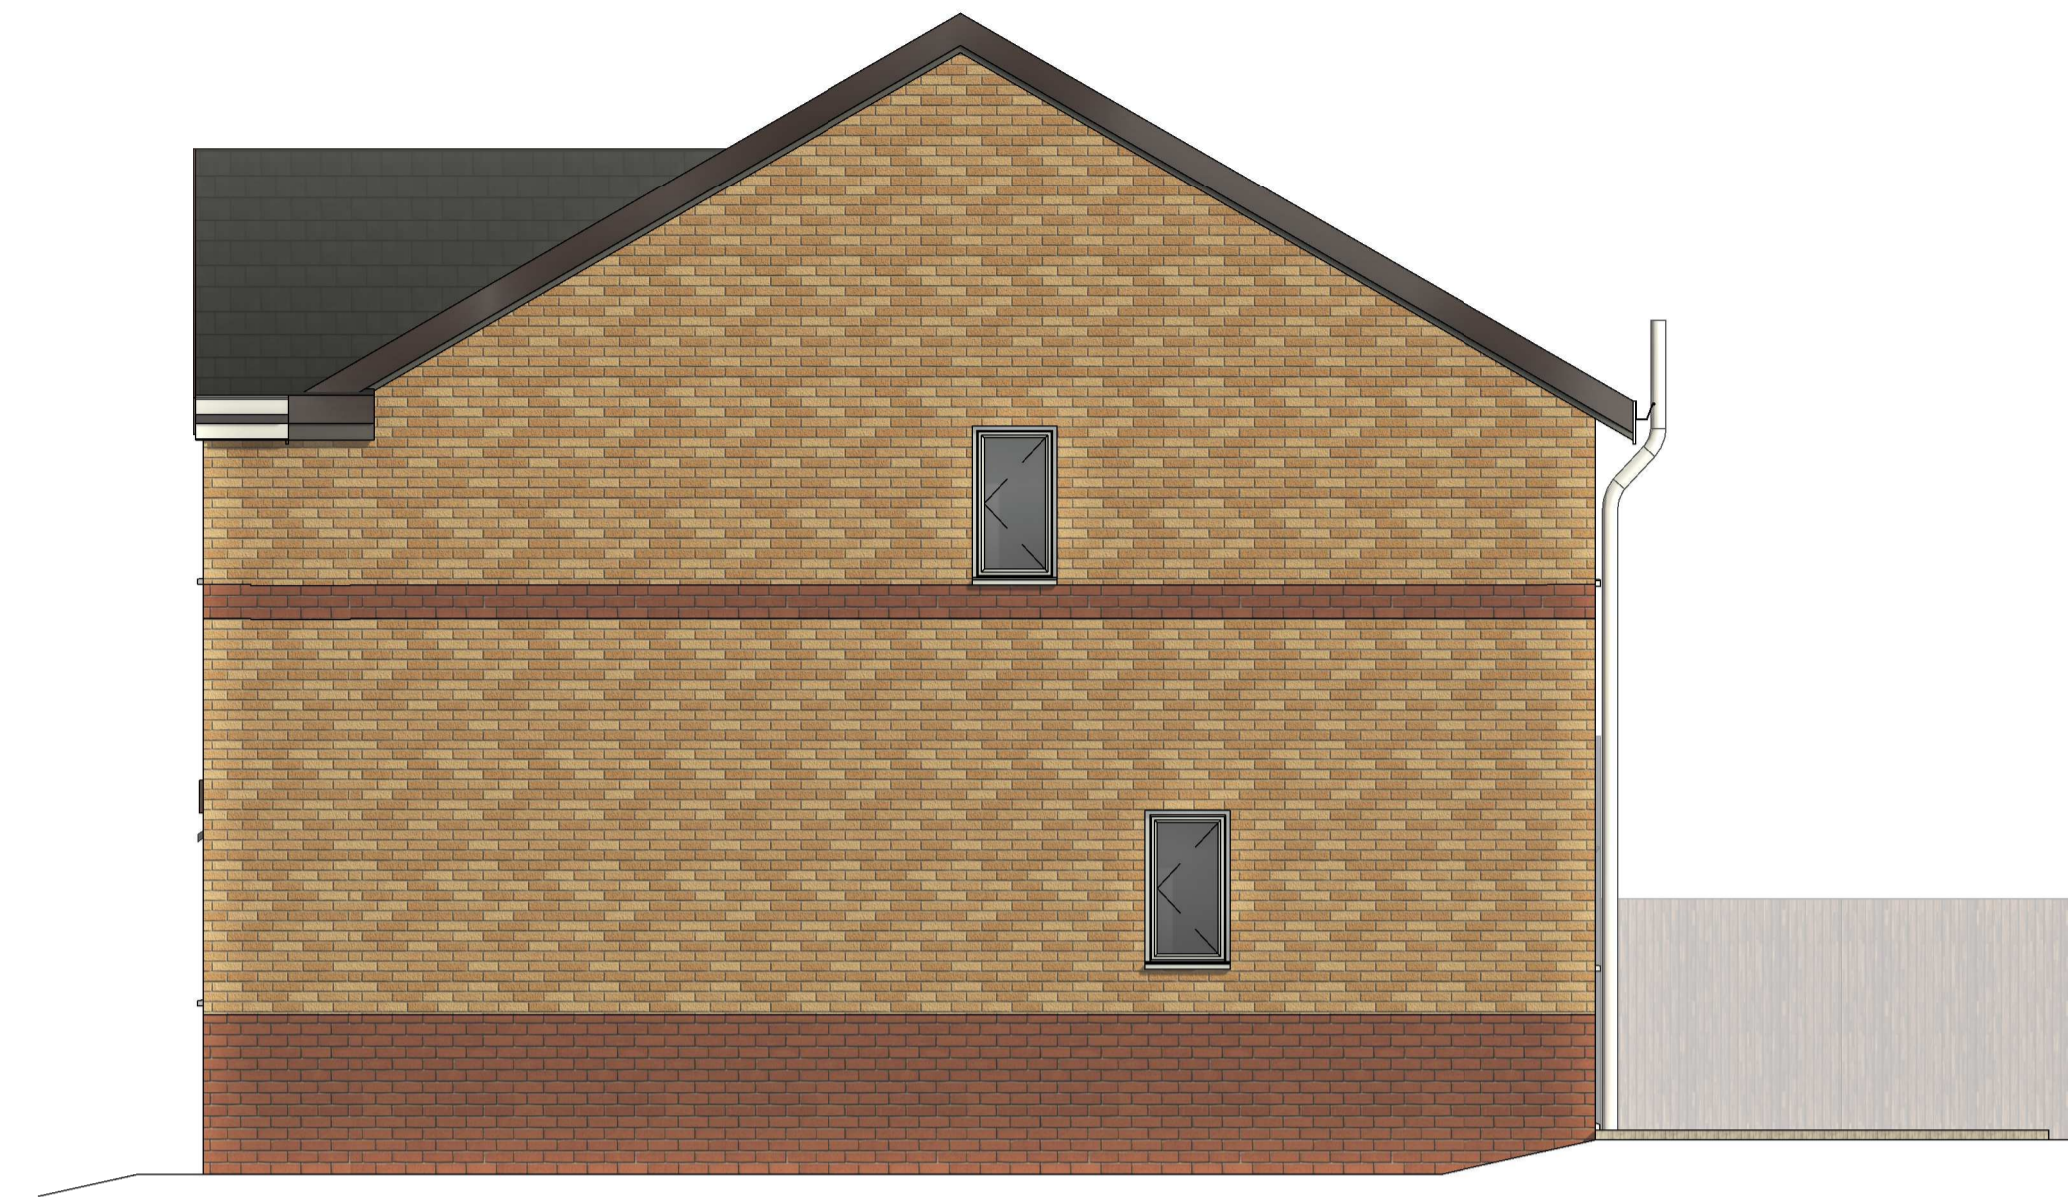

1 EXISTING SOUTH WEST  
1 : 50

2 EXISTING SOUTH EAST  
1 : 50



3 EXISTING NORTH EAST  
1 : 50

4 EXISTING NORTH WEST  
1 : 50

No.	Description	Date
1	Boundary Fence	14-06-2021

CLIENT:

RACHEL AND STEVEN HARPER

PROJECT:

54 HAWTHORNE PLACE,  
CLITHEROE, BB7 2HU

SHEET:

**EXISTING  
ELEVATIONS**

Project number PHA/588

Date 14-06-2021

Drawn by SW

Checked by PH

**A2.1**

Scale 1 : 50

Sheet size A1