


NOTES:

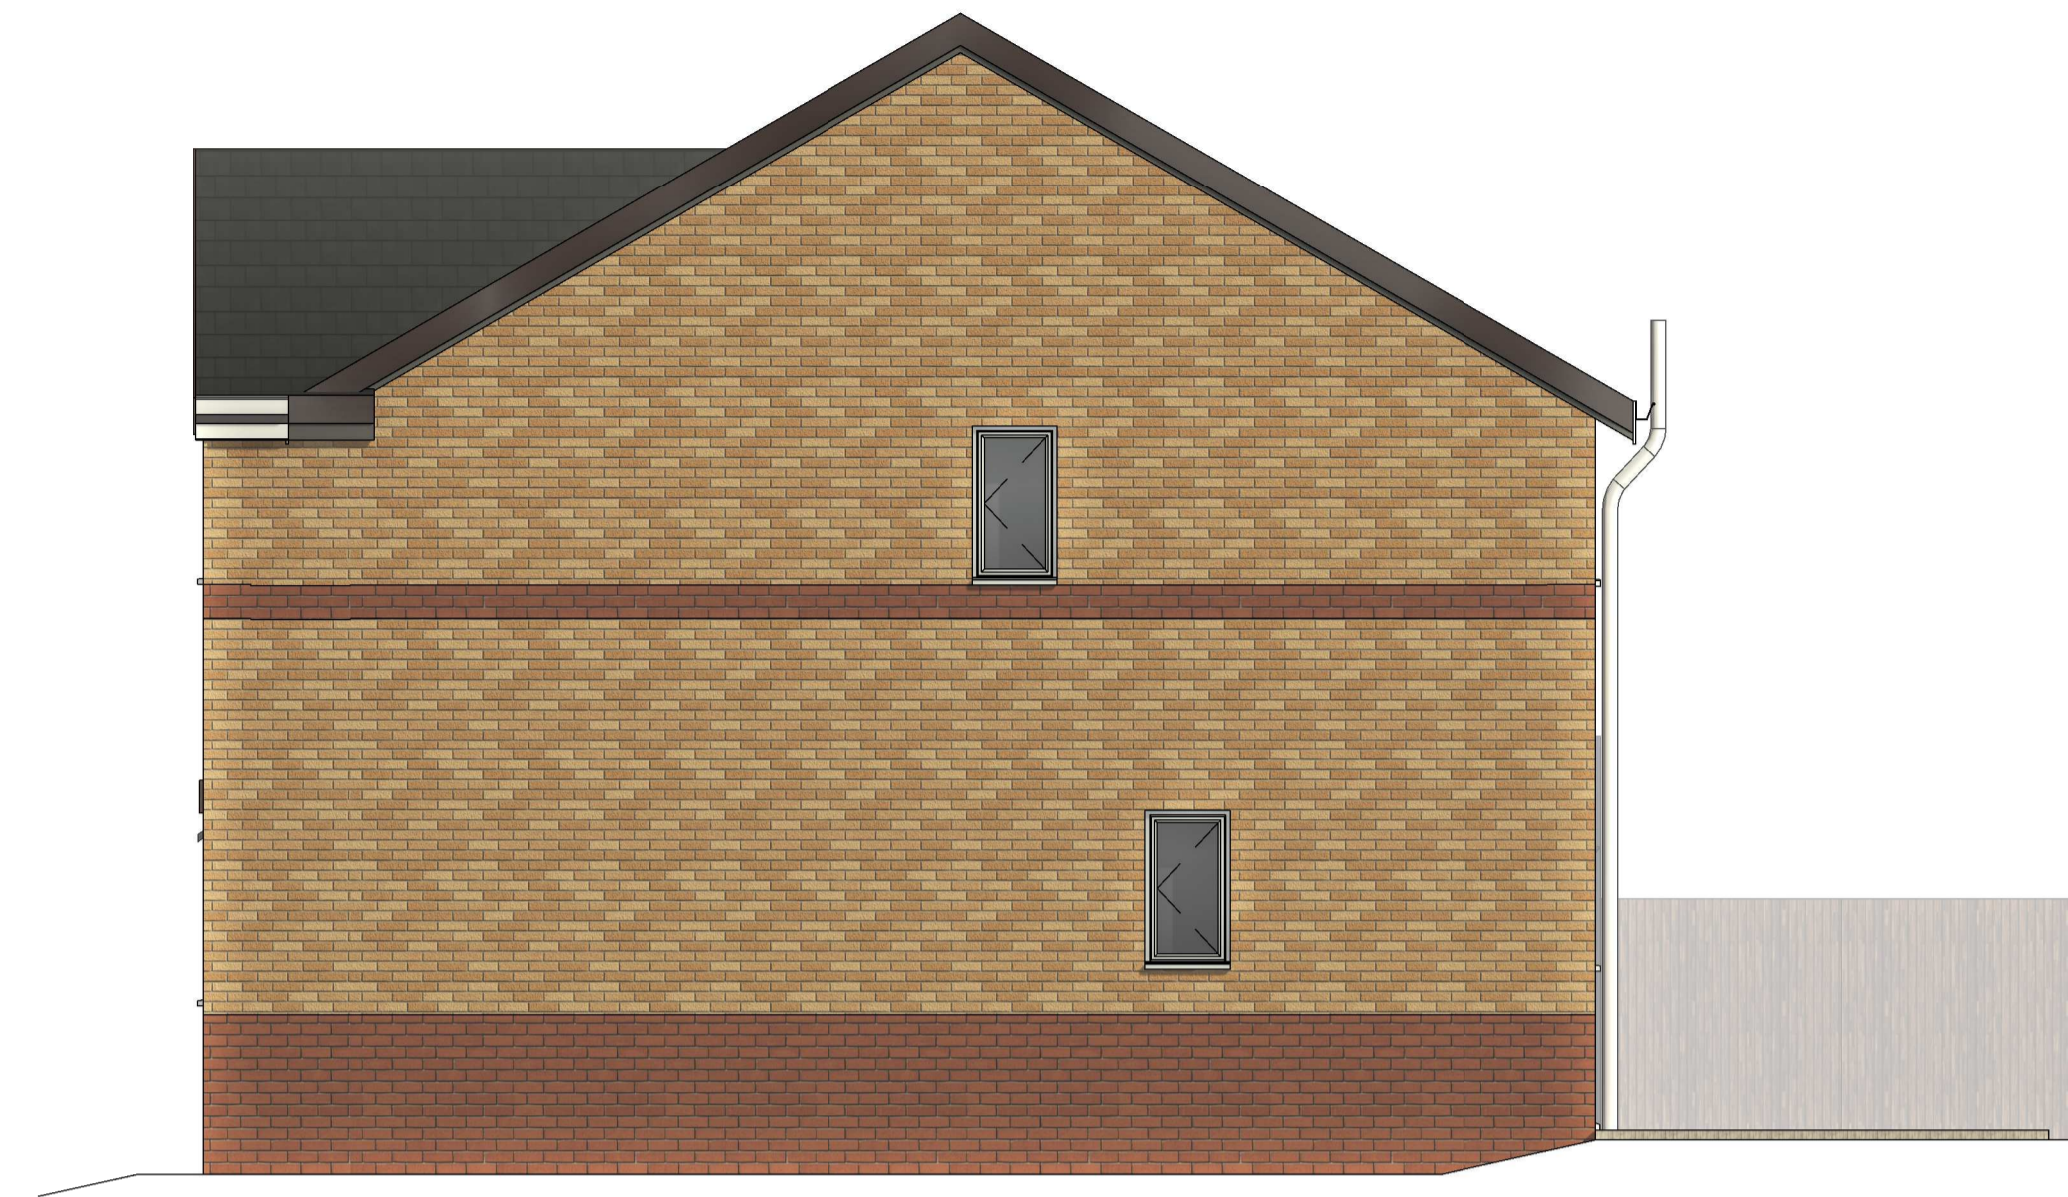

1 EXISTING SOUTH WEST
1 : 50

2 EXISTING SOUTH EAST
1 : 50



3 EXISTING NORTH EAST
1 : 50

4 EXISTING NORTH WEST
1 : 50

No.	Description	Date

CLIENT:
RACHEL AND STEVEN HARPER

PROJECT:
54 HAWTHORNE PLACE,
CLITHEROE, BB7 2HU

SHEET:
**EXISTING
ELEVATIONS**

Project number	PHA/588
Date	20-04-2021
Drawn by	SW
Checked by	PH

A2.1

Scale	1 : 50
Sheet size	A1