


DO NOT SCALE FROM THIS DRAWING  
(except for planning purposes only)  
Use written dimensions only, if in doubt ASK

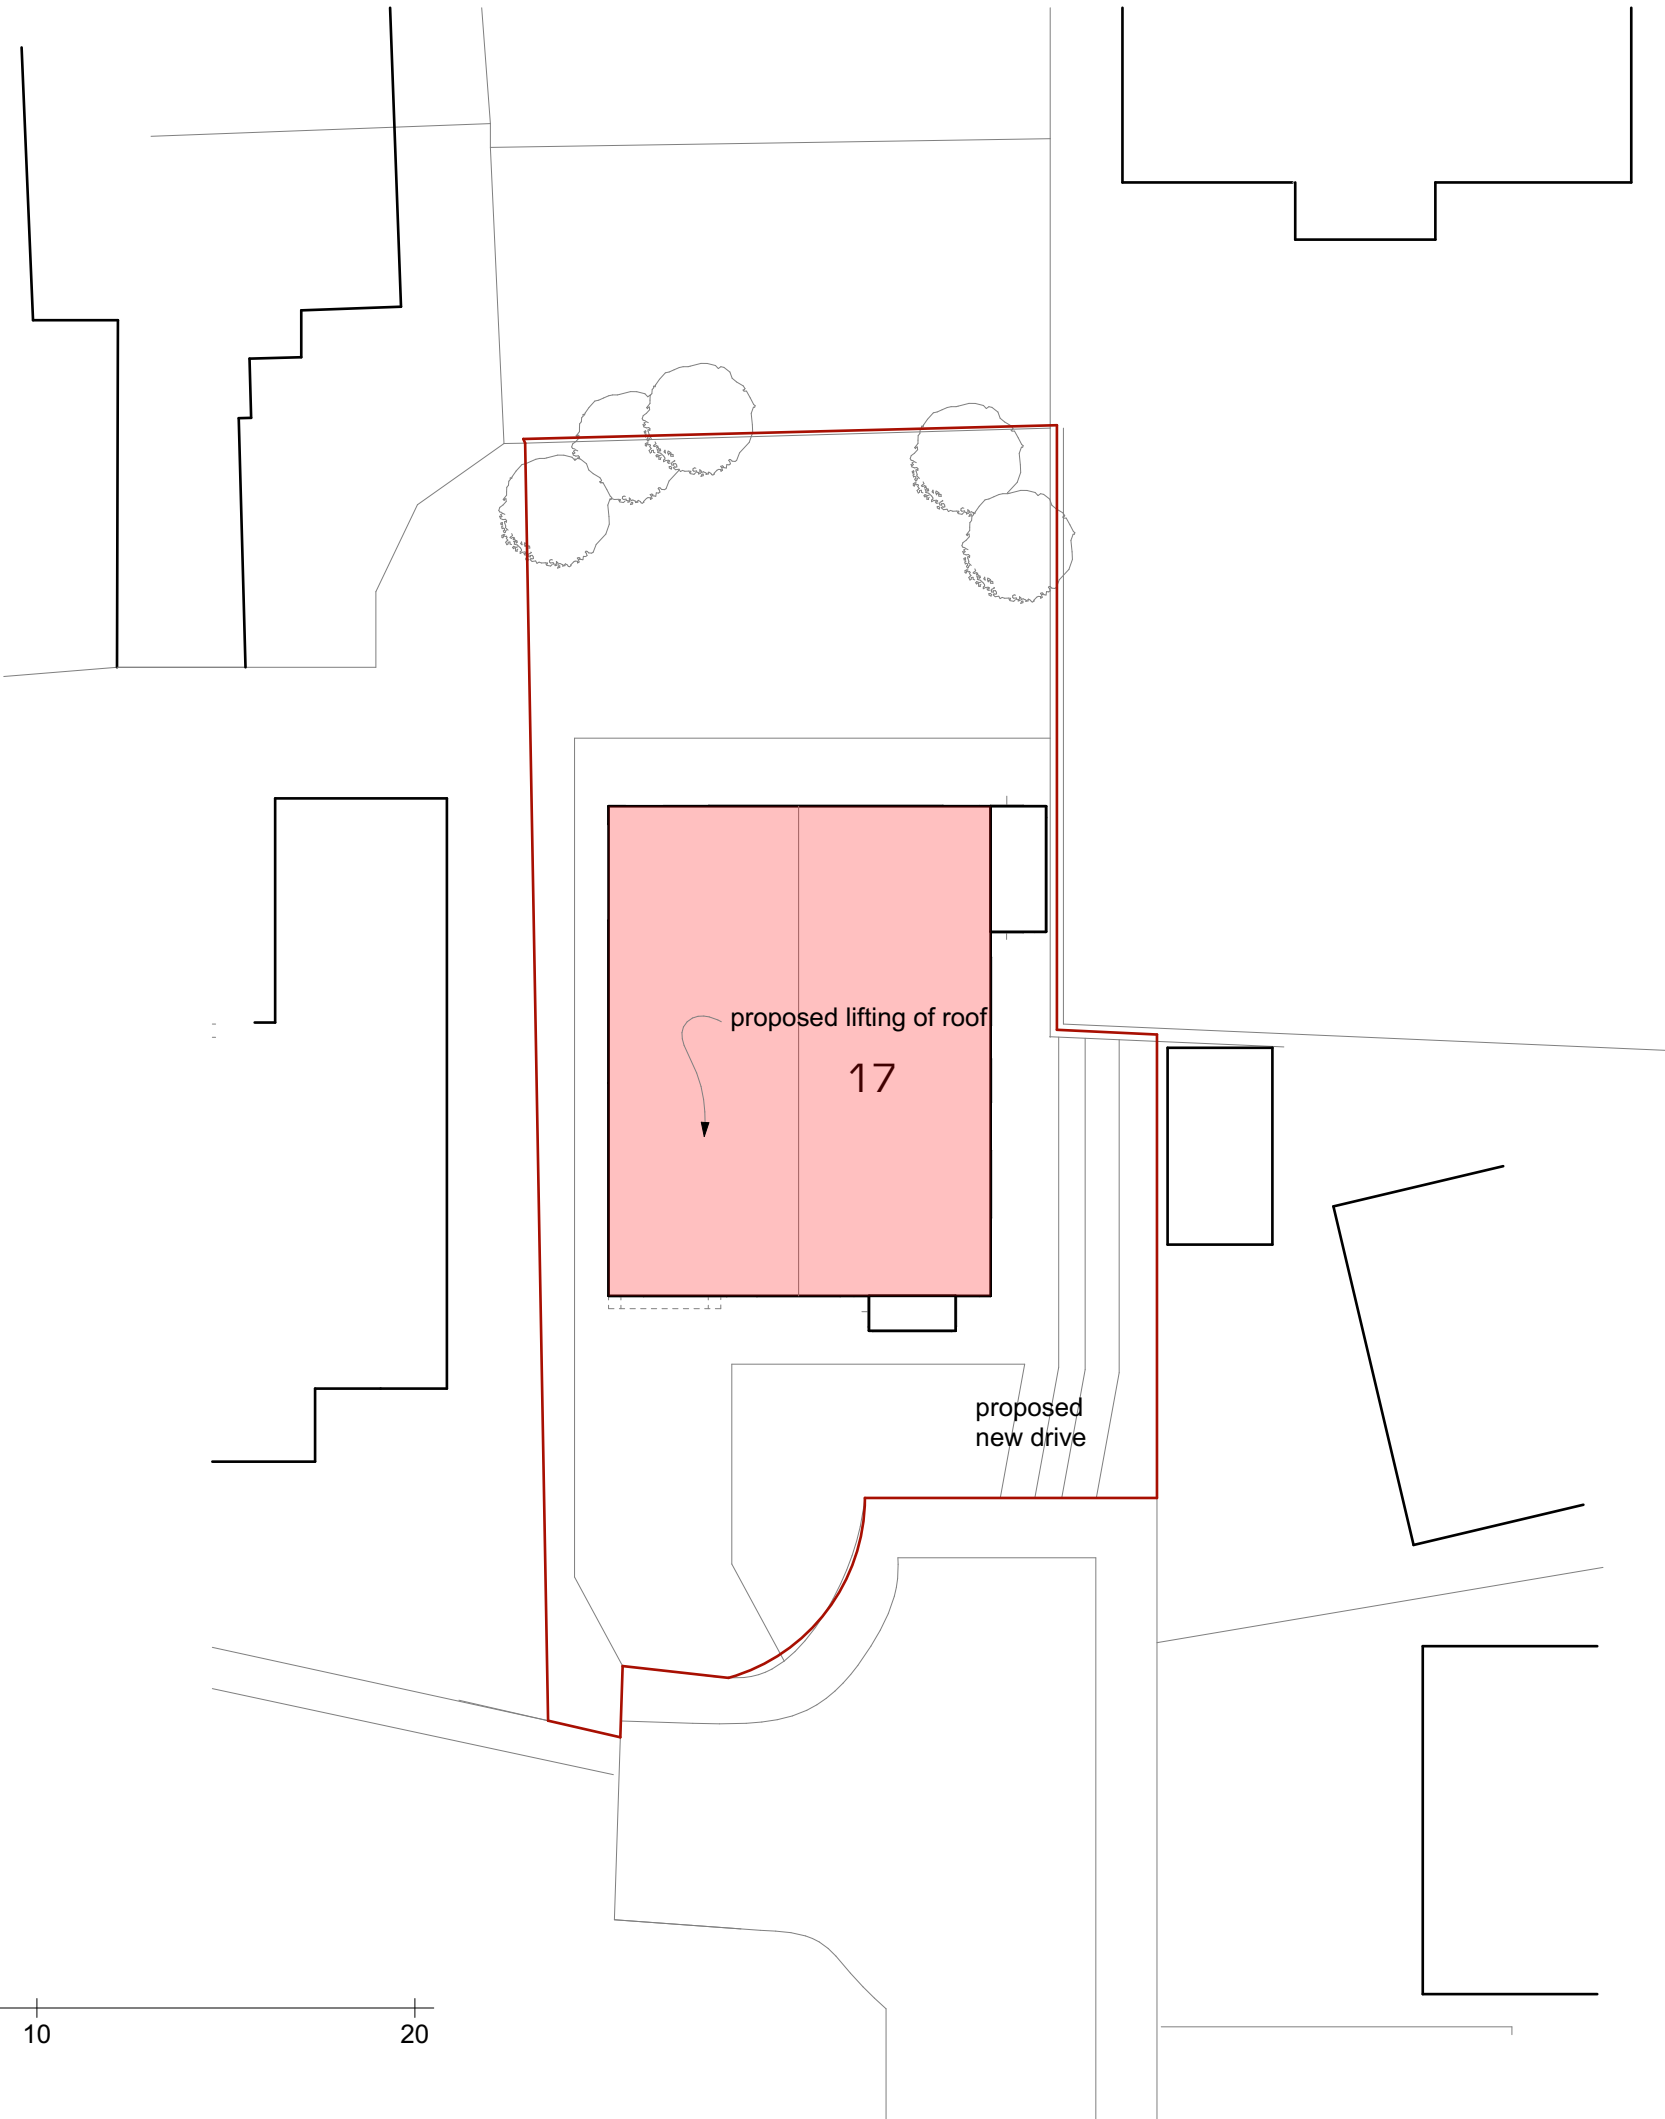

Rev	Description	Date
Project: 17 Church Close, Waddington. BB7 3HX		
Status: Planning Application		
Client: Mr B Snowden		
Drawing Title: Site-Block Plan		
Project No: 010-702		
Drg No: 07	Rev:	
Scale: 1-200 @ A3		
<div>3D.Gdesign architectural consultants 13 Leyland House    Lancashire Business Park Centurion Way Leyland Lancashire PR26 6TY t: 01772 367 150 e: studio@3dgdesign.co.uk w: www.3dgdesign.co.uk</div>		