



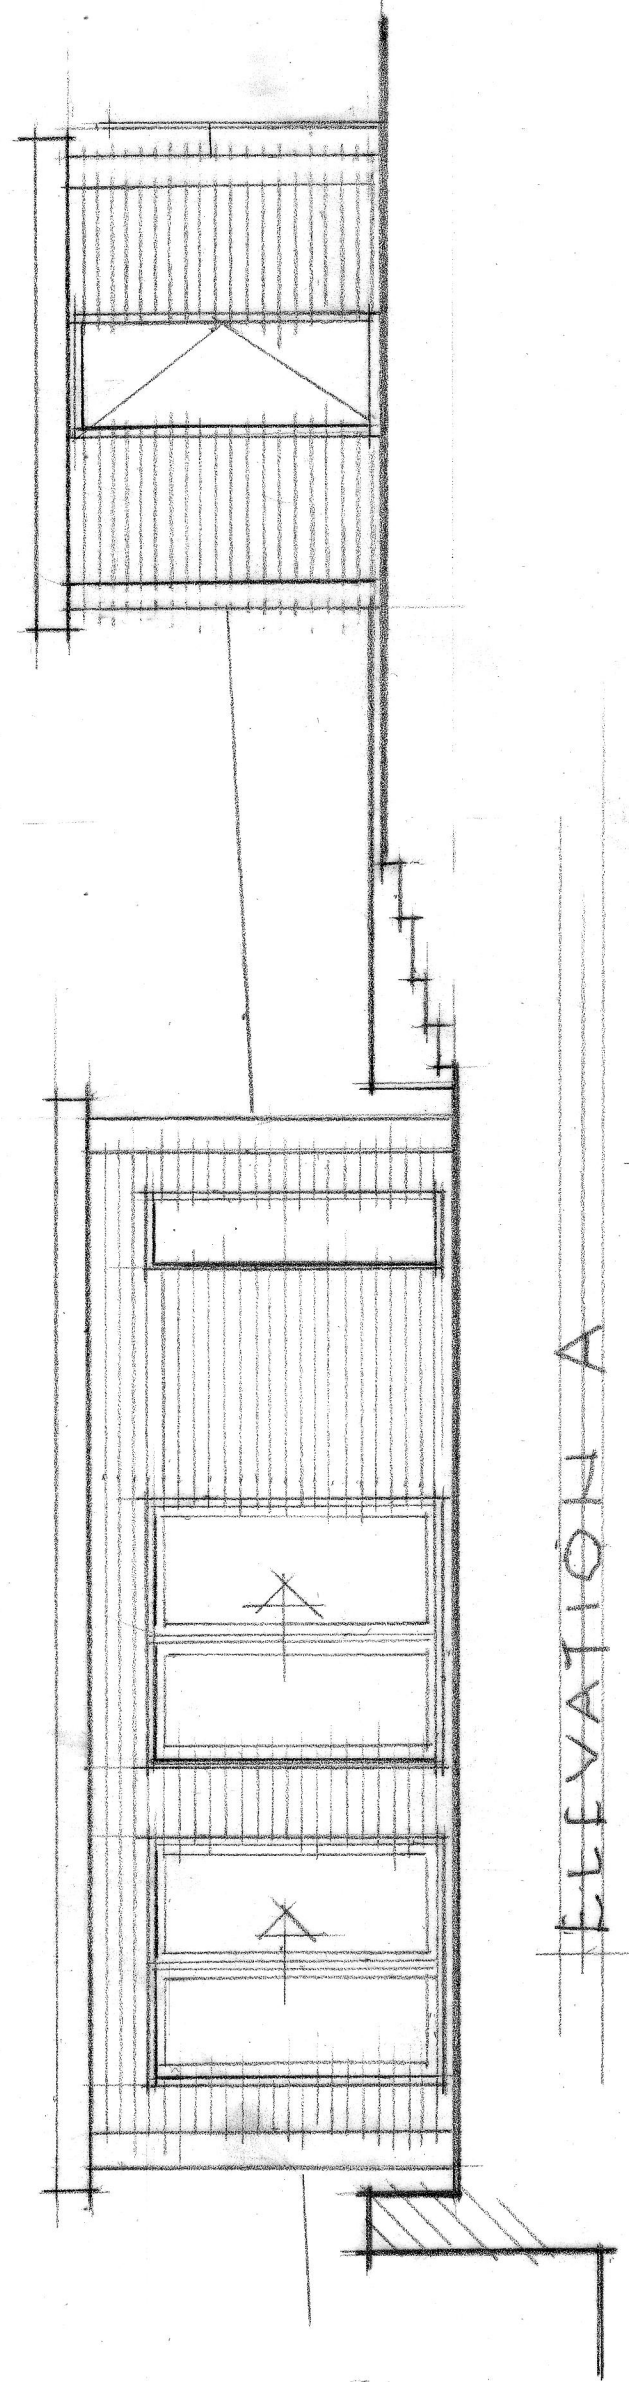

ELEVATION A


SCALE 1:150

NEW 100MM VERTICAL
BOARDED FENCE

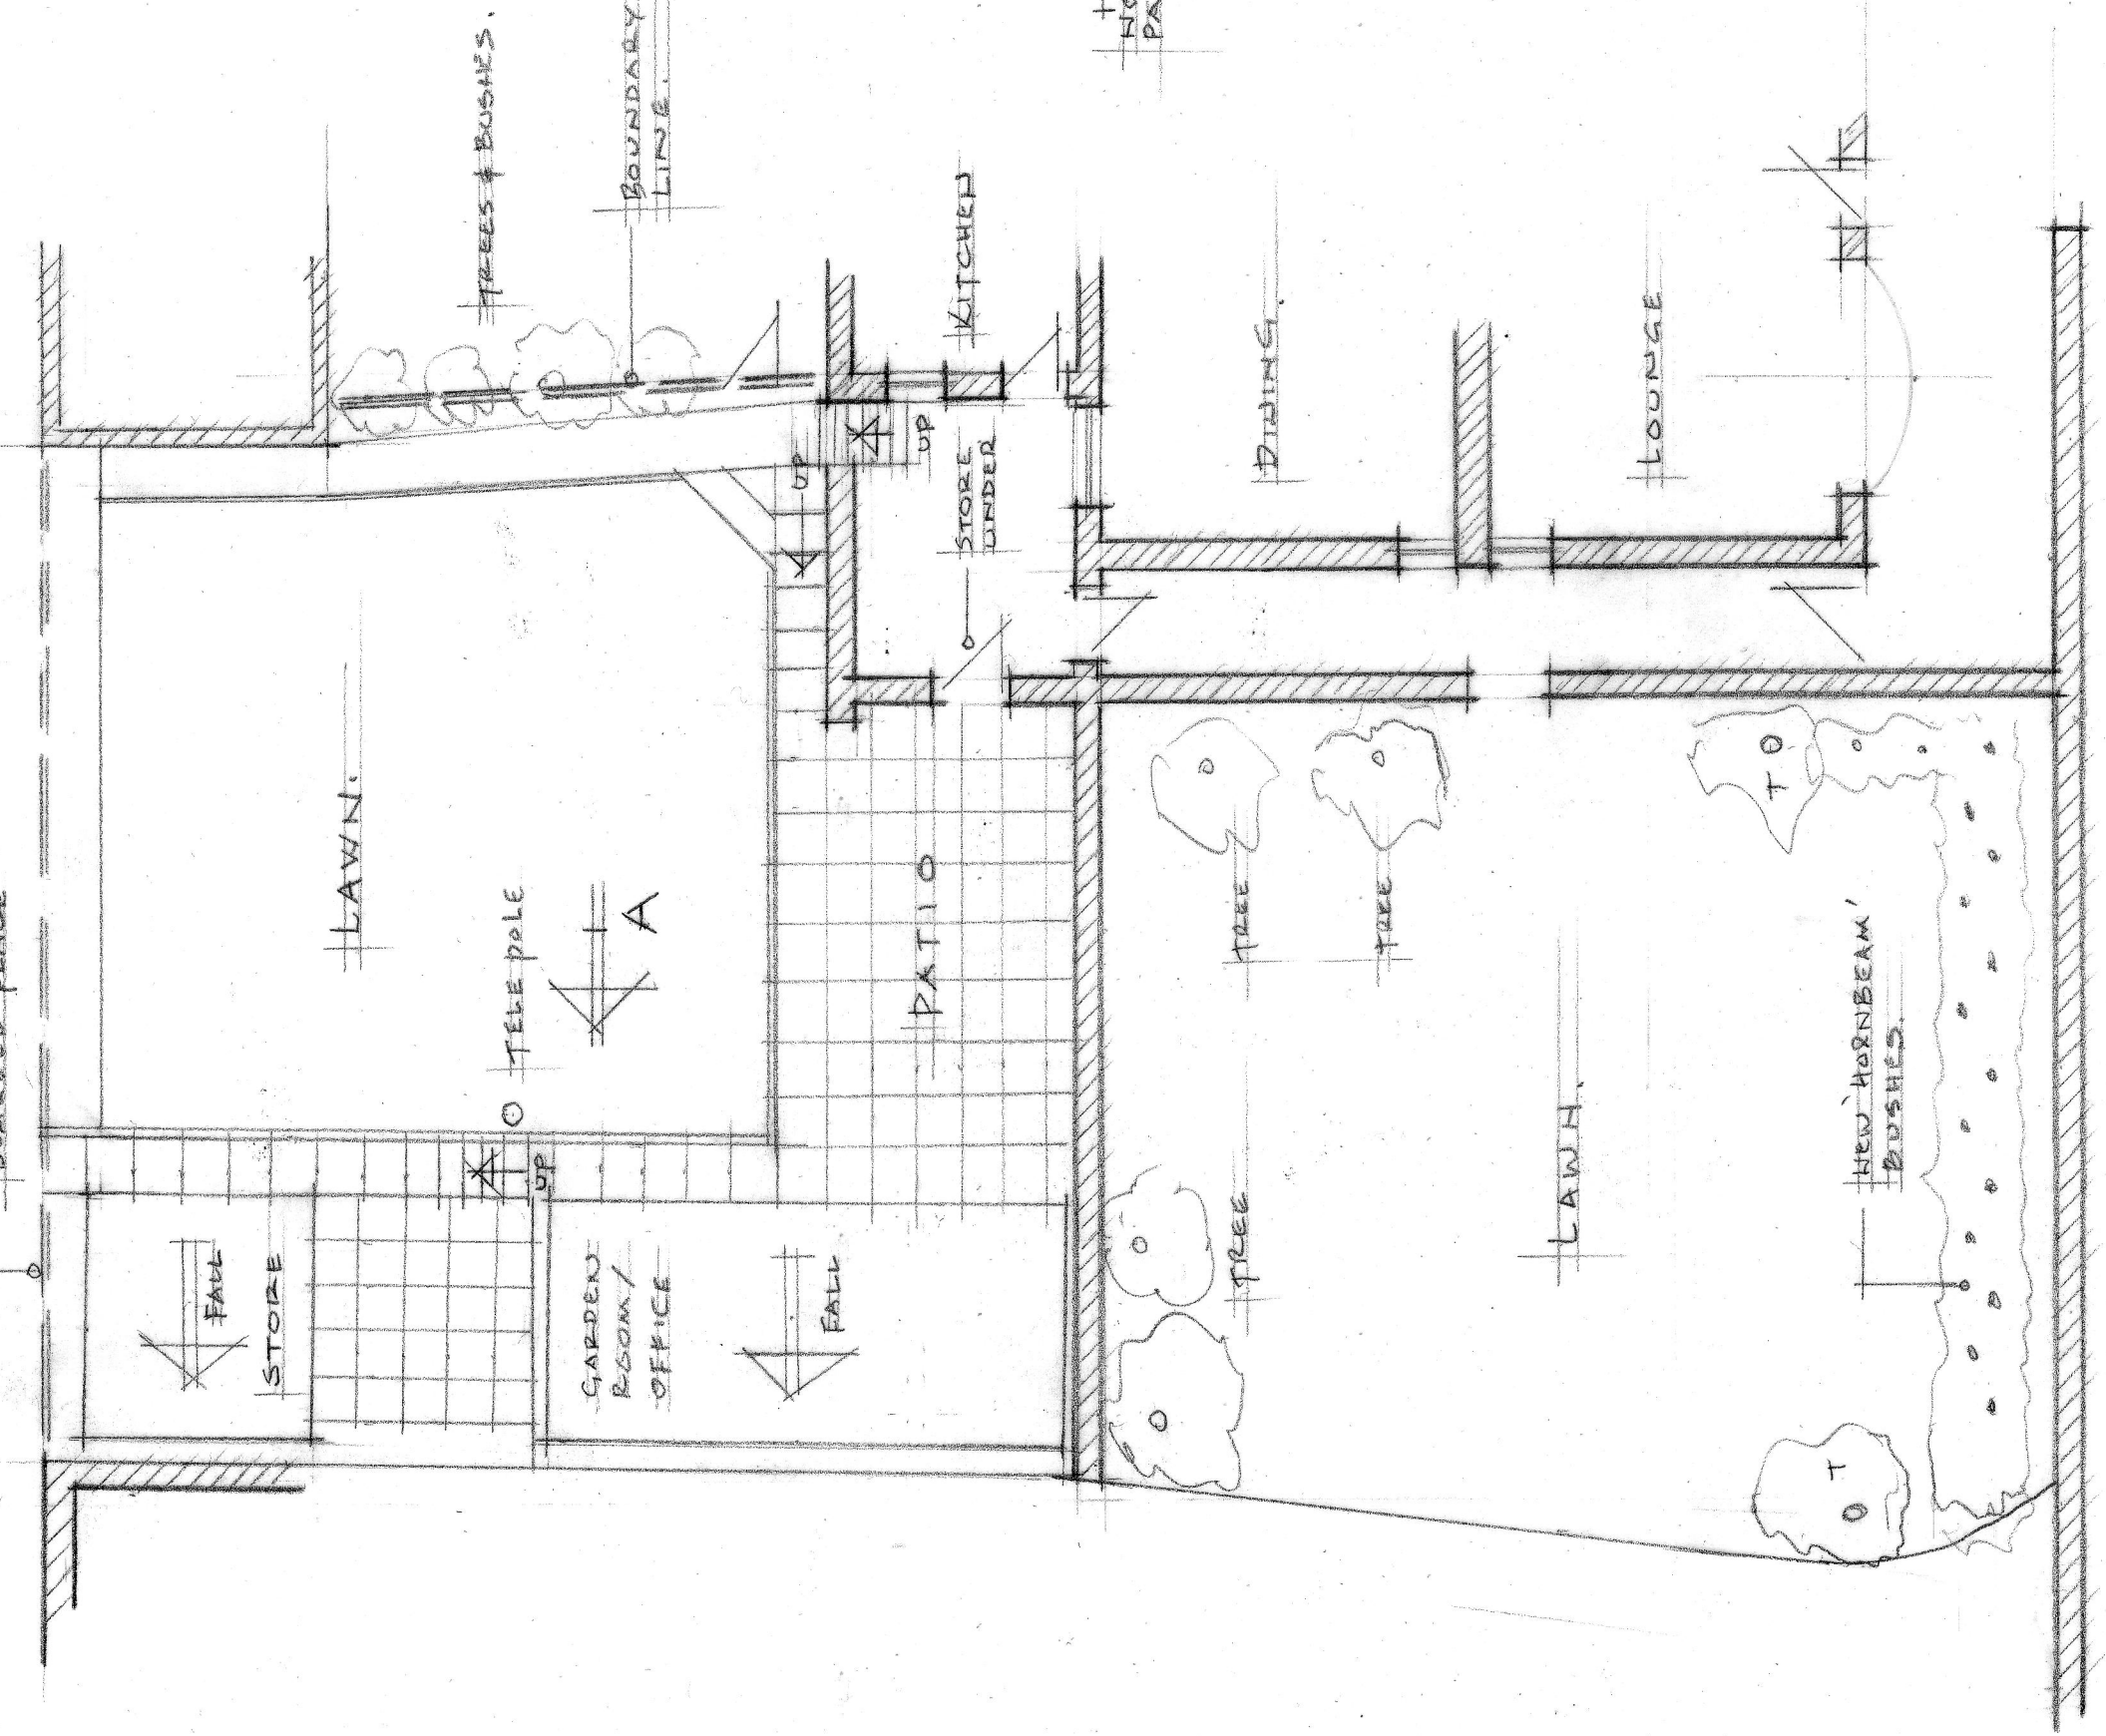


LAYOUT PLAN

SCALE 1:100

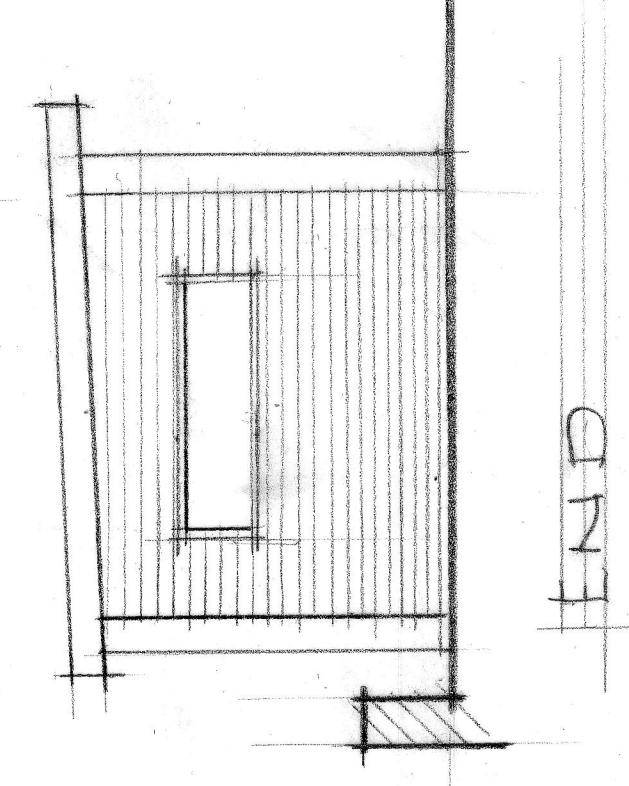

ELEVATION B

SCALE 1:1250

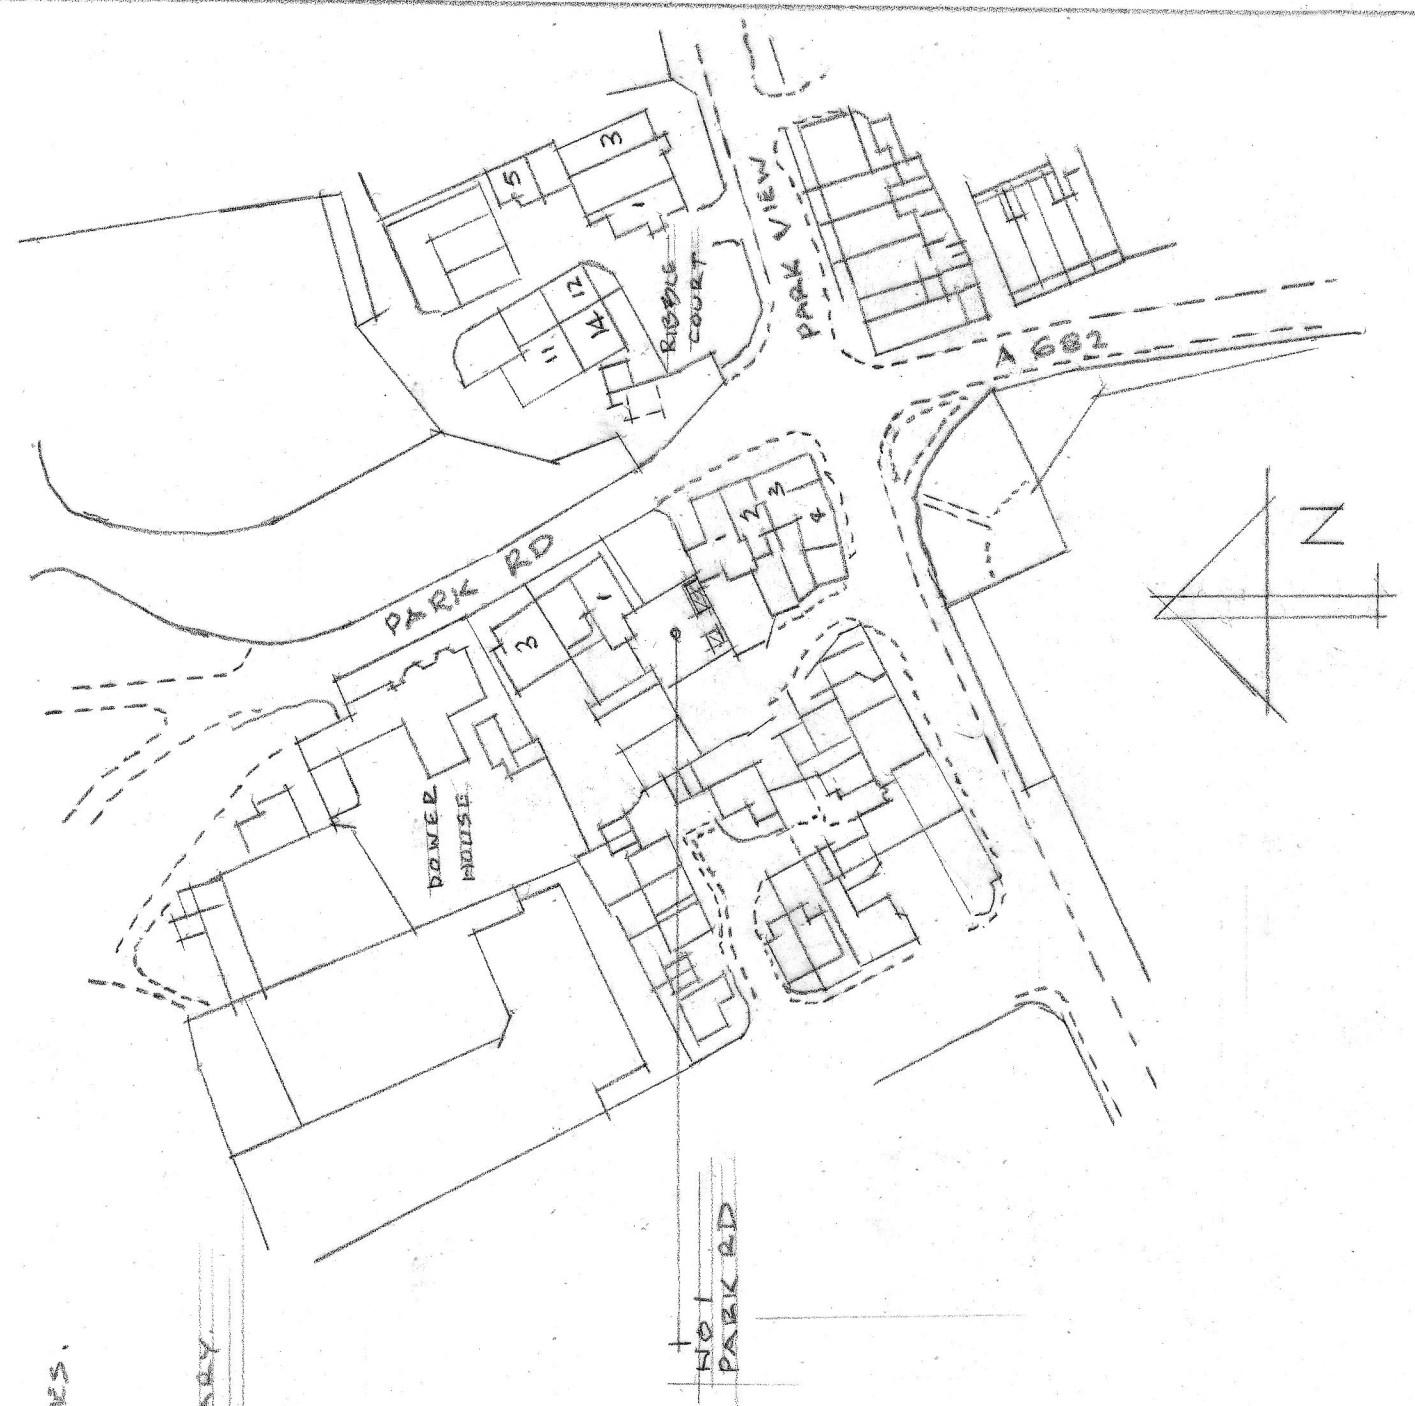

BLOCK PLAN

SCALE 1:1250

PLAN & ELEVATIONS OF GARDEN ROOM/OFFICE & STORE FOR.

MRS P HARGREAVES 1 PARK RD GIBBURN.