


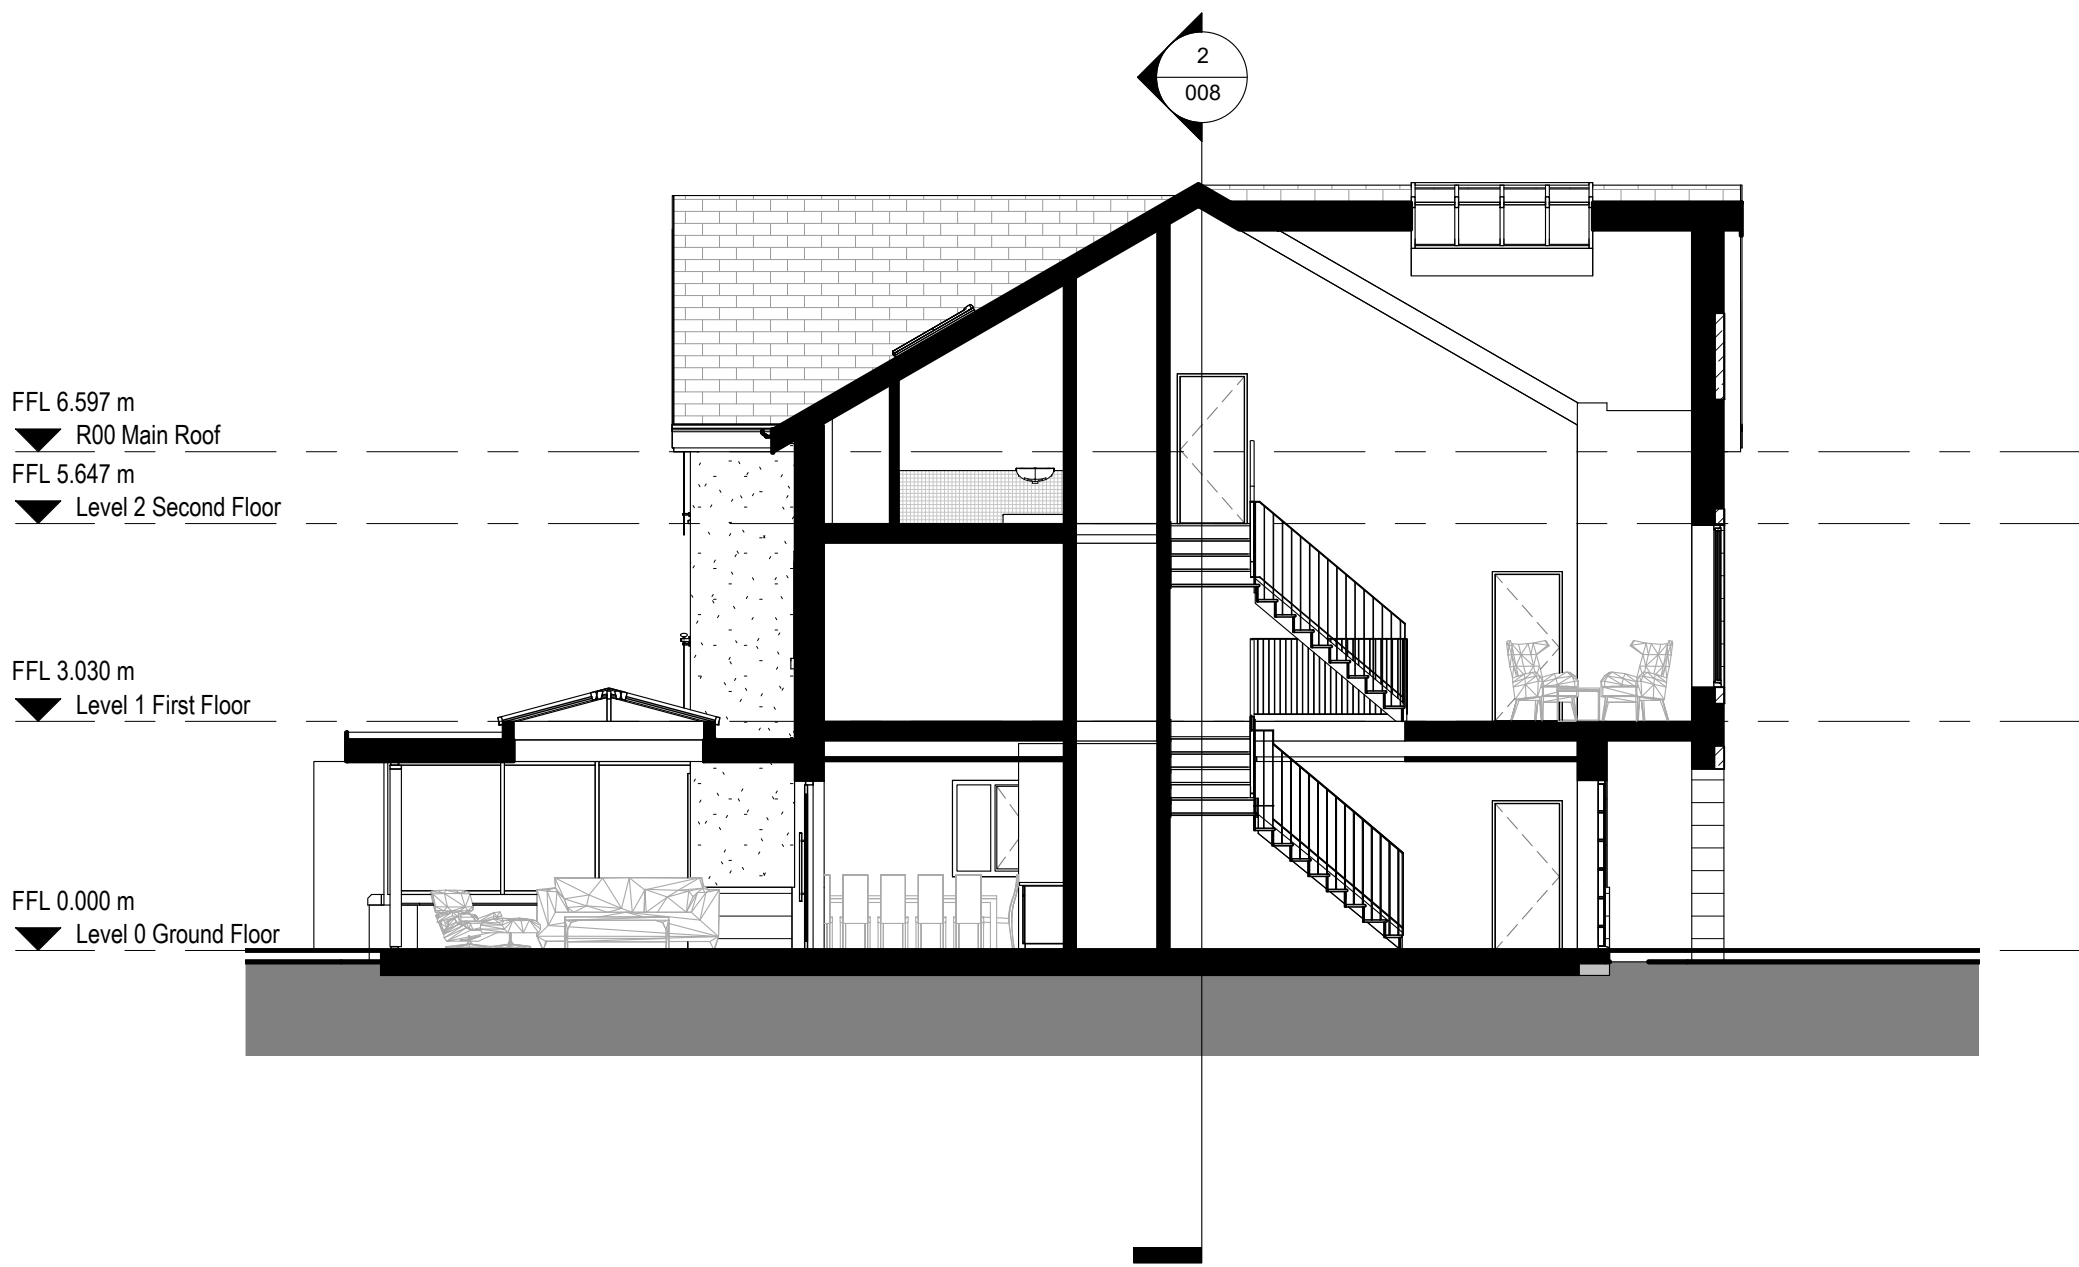

1
008

FFL 6.597 m
▼ R00 Main Roof

FFL 5.647 m
▼ Level 2 Second Floor

FFL 3.030 m
▼ Level 1 First Floor

FFL 0.000 m
▼ Level 0 Ground Floor

	description	date	drawn	checked
Revision Schedule				
Assorted Skills + Talents* North Studio 3 Cobourgh Street, Manchester, M1 3GY. Studio South 48 Charlotte Street, London, W1T 2NS. www.assortedskillstalents.com 				
client:				
Mr & Mrs A. Baron				
project:				
Proposed House Type Amendments Plot 8, The Oaks, Whalley, Lancashire				
drawing:				
PROPOSED TYPICAL SECTIONS				
drawing no: project - originator - volume - level - type - role - drawing number rev:			drawing: 02/23/21	
19_2020 -008				
originally by: Author		issue status:		scale:
checked by: Checker		PLANNING		1 : 100 @A1