


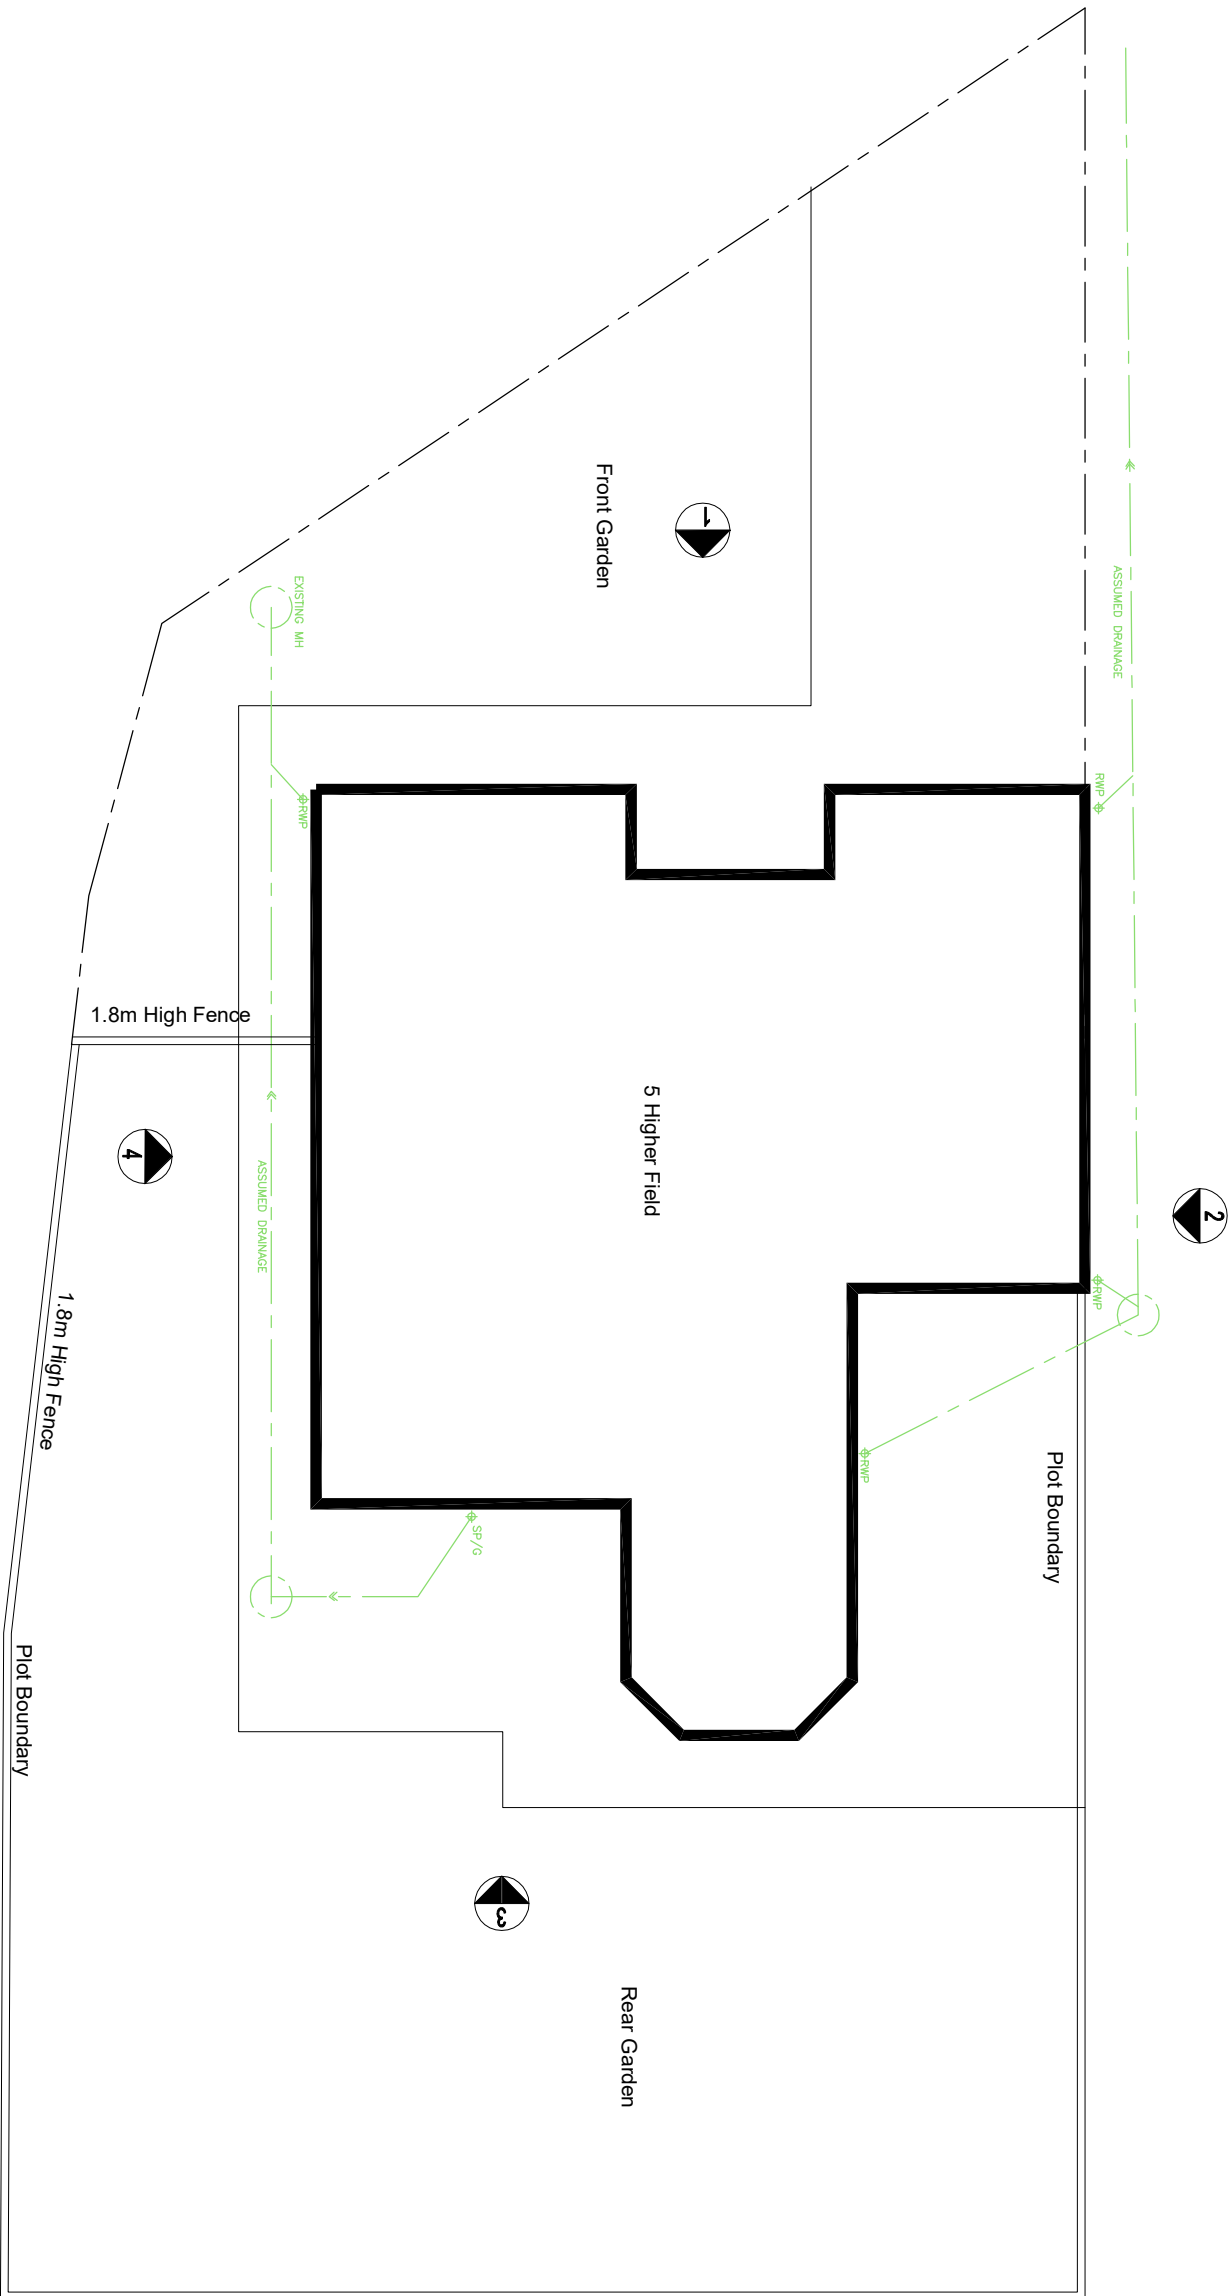

qww+q architects

Private Residential | Housing | Commercial | Conservation | Domestic

Tel: 01254 485848

Email: info@qwwarchitects.com | Web: www.qwwarchitects.com

Architects Registration Board

Client	Scale	Sheet Size	Job Number	Drawn By	Checked
MR_&_MRS_PHILIPIDES	1:100	A3	21-032	AW	AW
Project 5_HIGHER_FIELD LANGHO	Drawing Title EXISTING_SITE_PLAN	Drawing Status PLANNING	Drawing Number PL/02	Revision -	First Issue FIRST_ISSUE